

PROVIDENCE, R. I.  
 CITY ENGINEER'S OFFICE  
 CITY PROPERTY DEPT.  
 Aug. 25, 1917  
 042853

Area Shaded Green bought for \$1850.00, of Mary J. Gorman, wife Michael, by deed dated June 28, 1917, D.B. 569, P. 177

Dudley Street

Gay Street

Plain Street


Blackstone Street

Staniford St.



Plot 45 - Lot 77

10070 Sq. Ft.

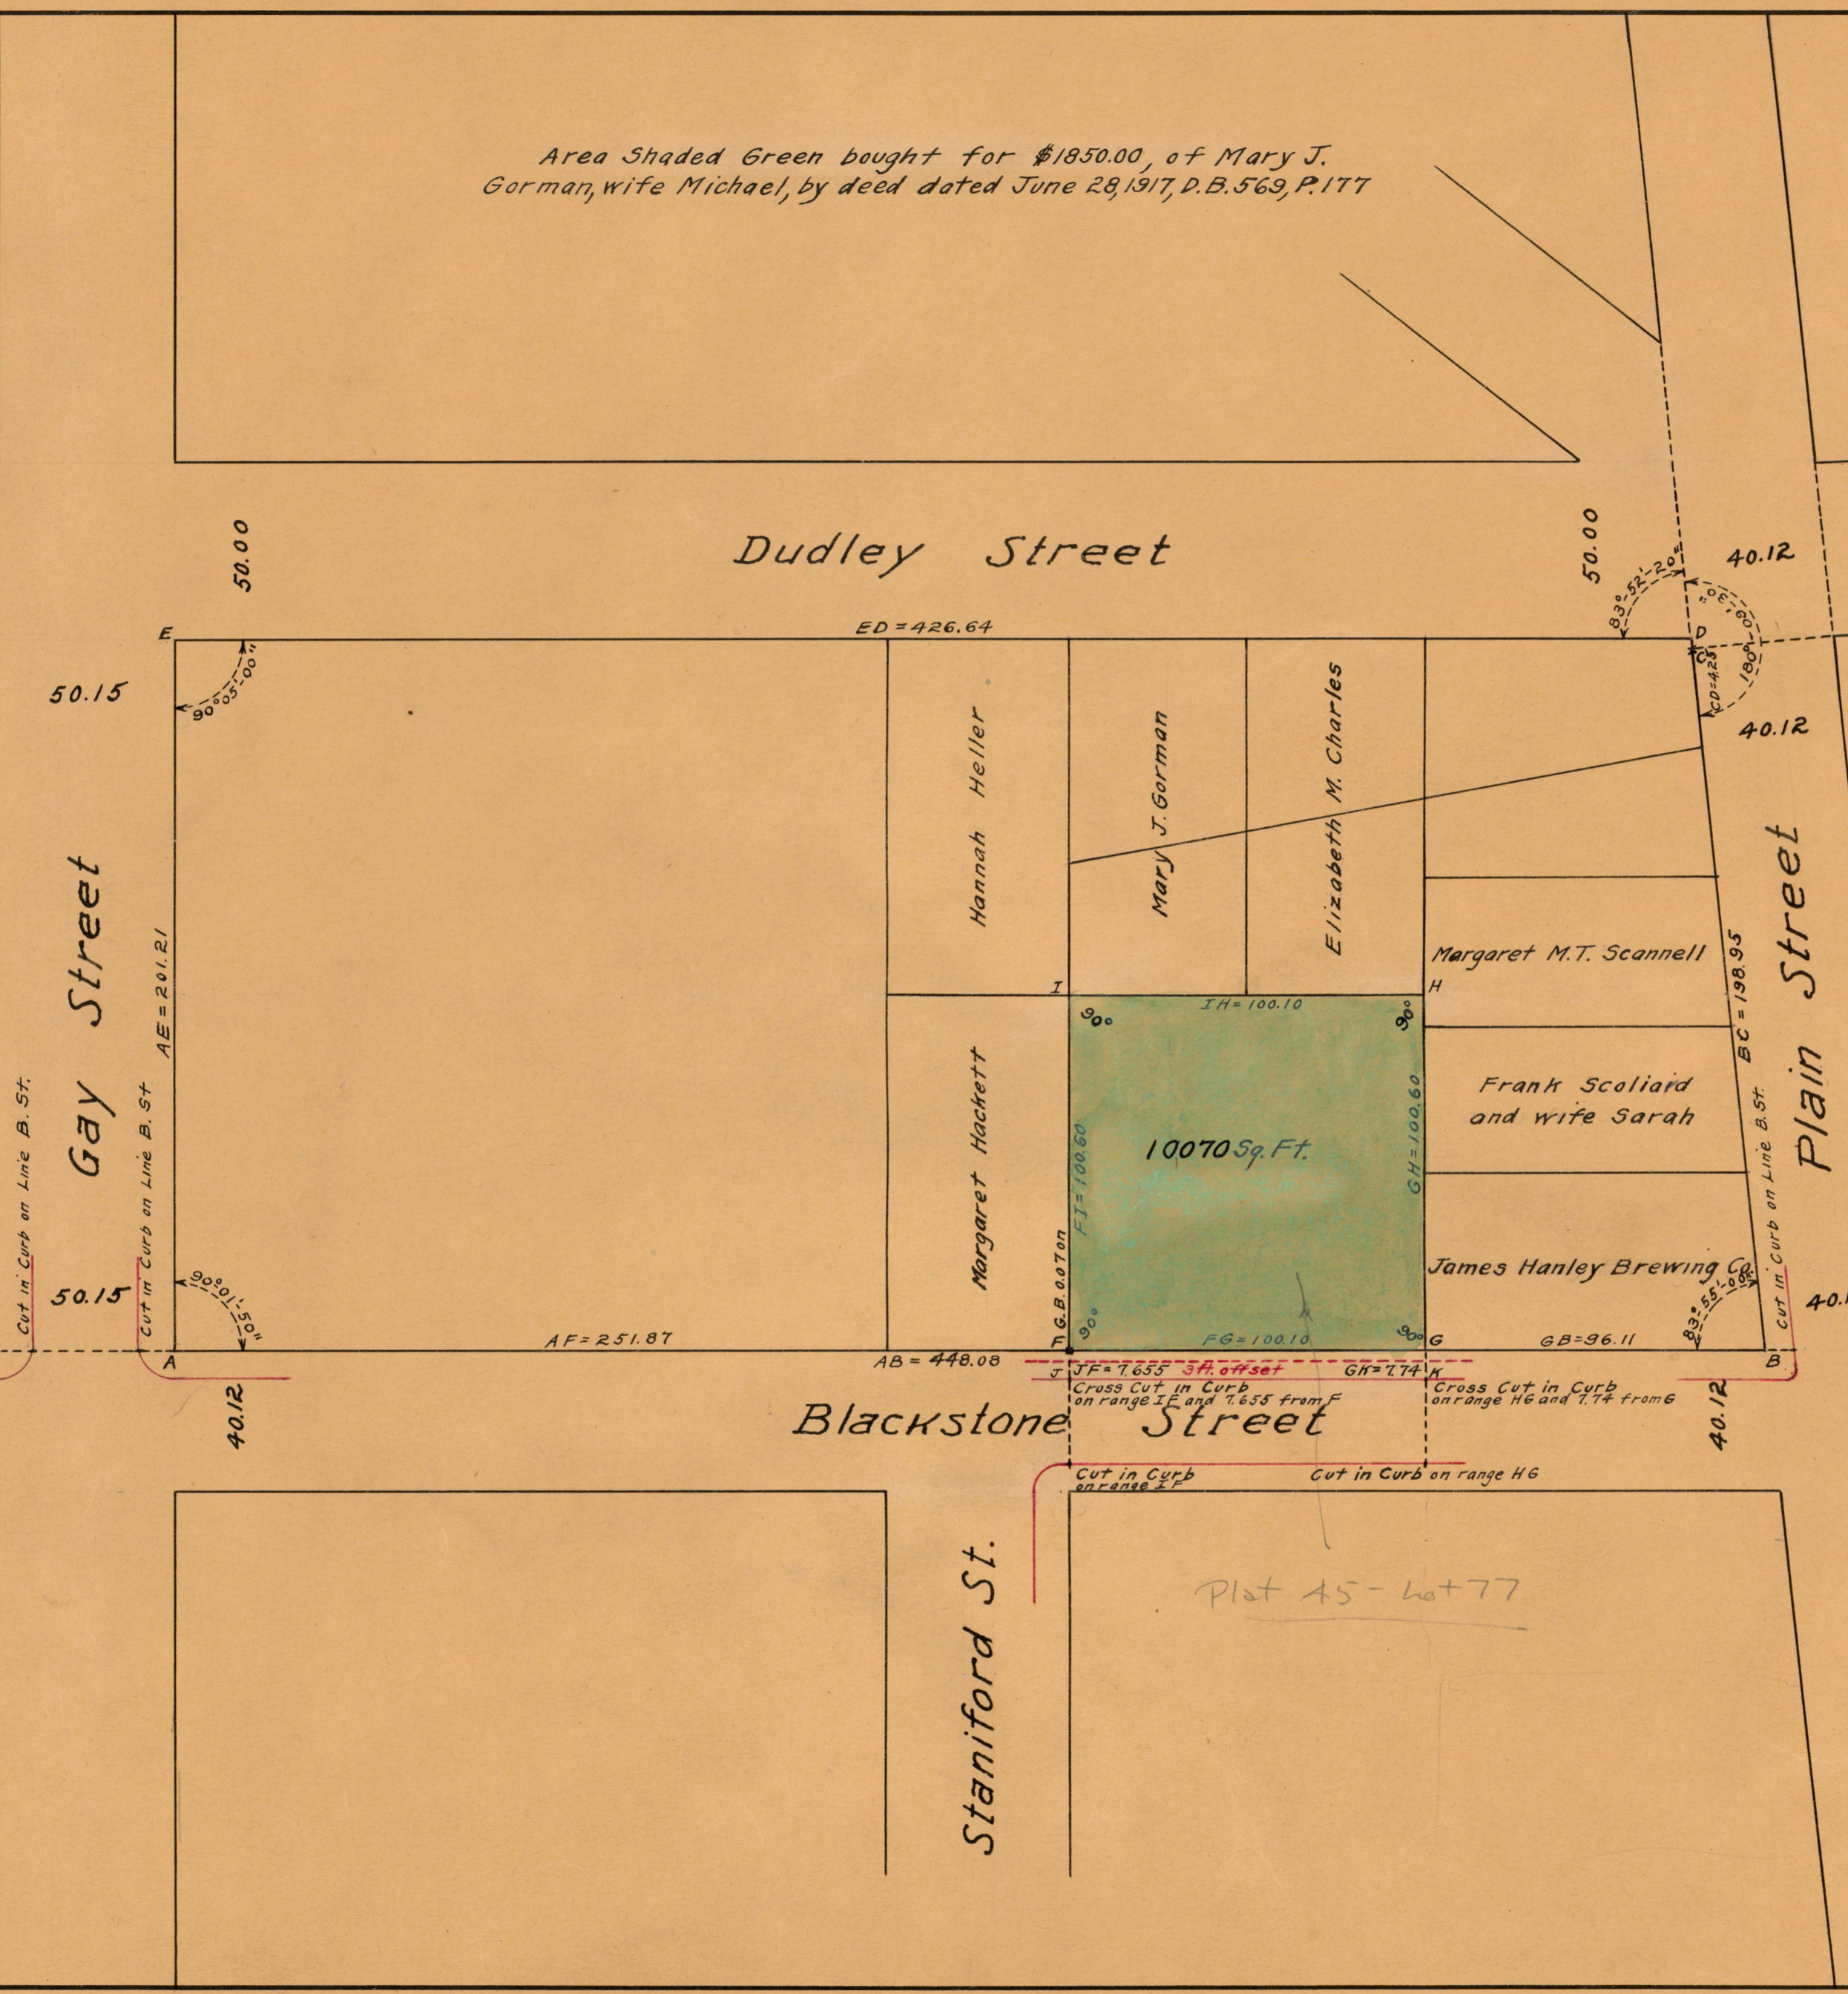

OFFICE No. 20549  
 DRAWER ,, 774  
 SHEET ,, 42

CITY OF PROVIDENCE  
 ENGINEERING DEPARTMENT  
 Showing Bath house Site on  
 Blackstone St.  
 Drawn by Brown... Checked by Golrick  
 Scale 40 ft per inch Date Aug. 25, 1917  
 Corrected by Louis D. Richardson... Asst. Eng.  
 Approved by [Signature] City Eng.