

Map of
Knight Street Station Lot.


Scale 40 feet per inch.

Red notes were added Jan'y 17 1898.
Bounds in blue were placed May 12, 1898.

Tristram Burgess to City of Prov. A certain lot of land lying in said City of Providence on the west side of the bridge near the Roger Williams Meeting House on Knight St. bounded westerly on said Knight St. northerly on land of Daniel Wood, easterly on land of the Roger Williams Church Society, southerly on land of the heirs of the late Dr. Pardon Bowen measuring fifty ft on said Knight St. and measuring back therefrom ninety five ft. more or less. (See D. Bk. 74 p. 210. dated Nov. 30. 1838.)

Roger Williams Church of the Tree Hill Baptist Order in Prov. to the City of Prov. One certain lot of land situate in the westerly part of City of Prov bounded as follows, beginning at a cor. of land formerly of the late Col. Abrell now owned by William P. Olney one hundred ft. from High St. thence running westerly ninety one ft. for a corner thence turning a square corner and running southerly fifty ft. thence turning a square corner and running easterly ninety one ft. to Bradford St. thence northerly fifty ft. to the place of beginning. Also a certain other lot of land bounded and described as follows, easterly on Bradford St. on which it measures fifty ft. southerly on land now or formerly of Jonas Child ninety one ft. westerly on land formerly belonging to Elizabeth P. Bowen, widow of Doctor P. Bowen fifty ft. and northerly by the first above described lot of land ninety one ft. (See D. Bk. 144 p. 305. August 1. 1855.)

Isaac W. Norton to City of Prov. A certain lot of land situated on Knight St. in said City of Prov. bounding westerly on said Knight St. fifty ft. thence running back easterly holding the same width of fifty ft. about eighty six ft. to the lot of land conveyed by Eliza P. Bowen to the Corporation of the Roger Williams Church of the six principle baptist order in said Prov. intending hereby to convey the same lot of land that was conveyed to the present Grantor by deed dated May 24. 1854. and recorded in Book 129 page 146. (See D. Bk. 130 p. 185. dated August 16. 1852.)

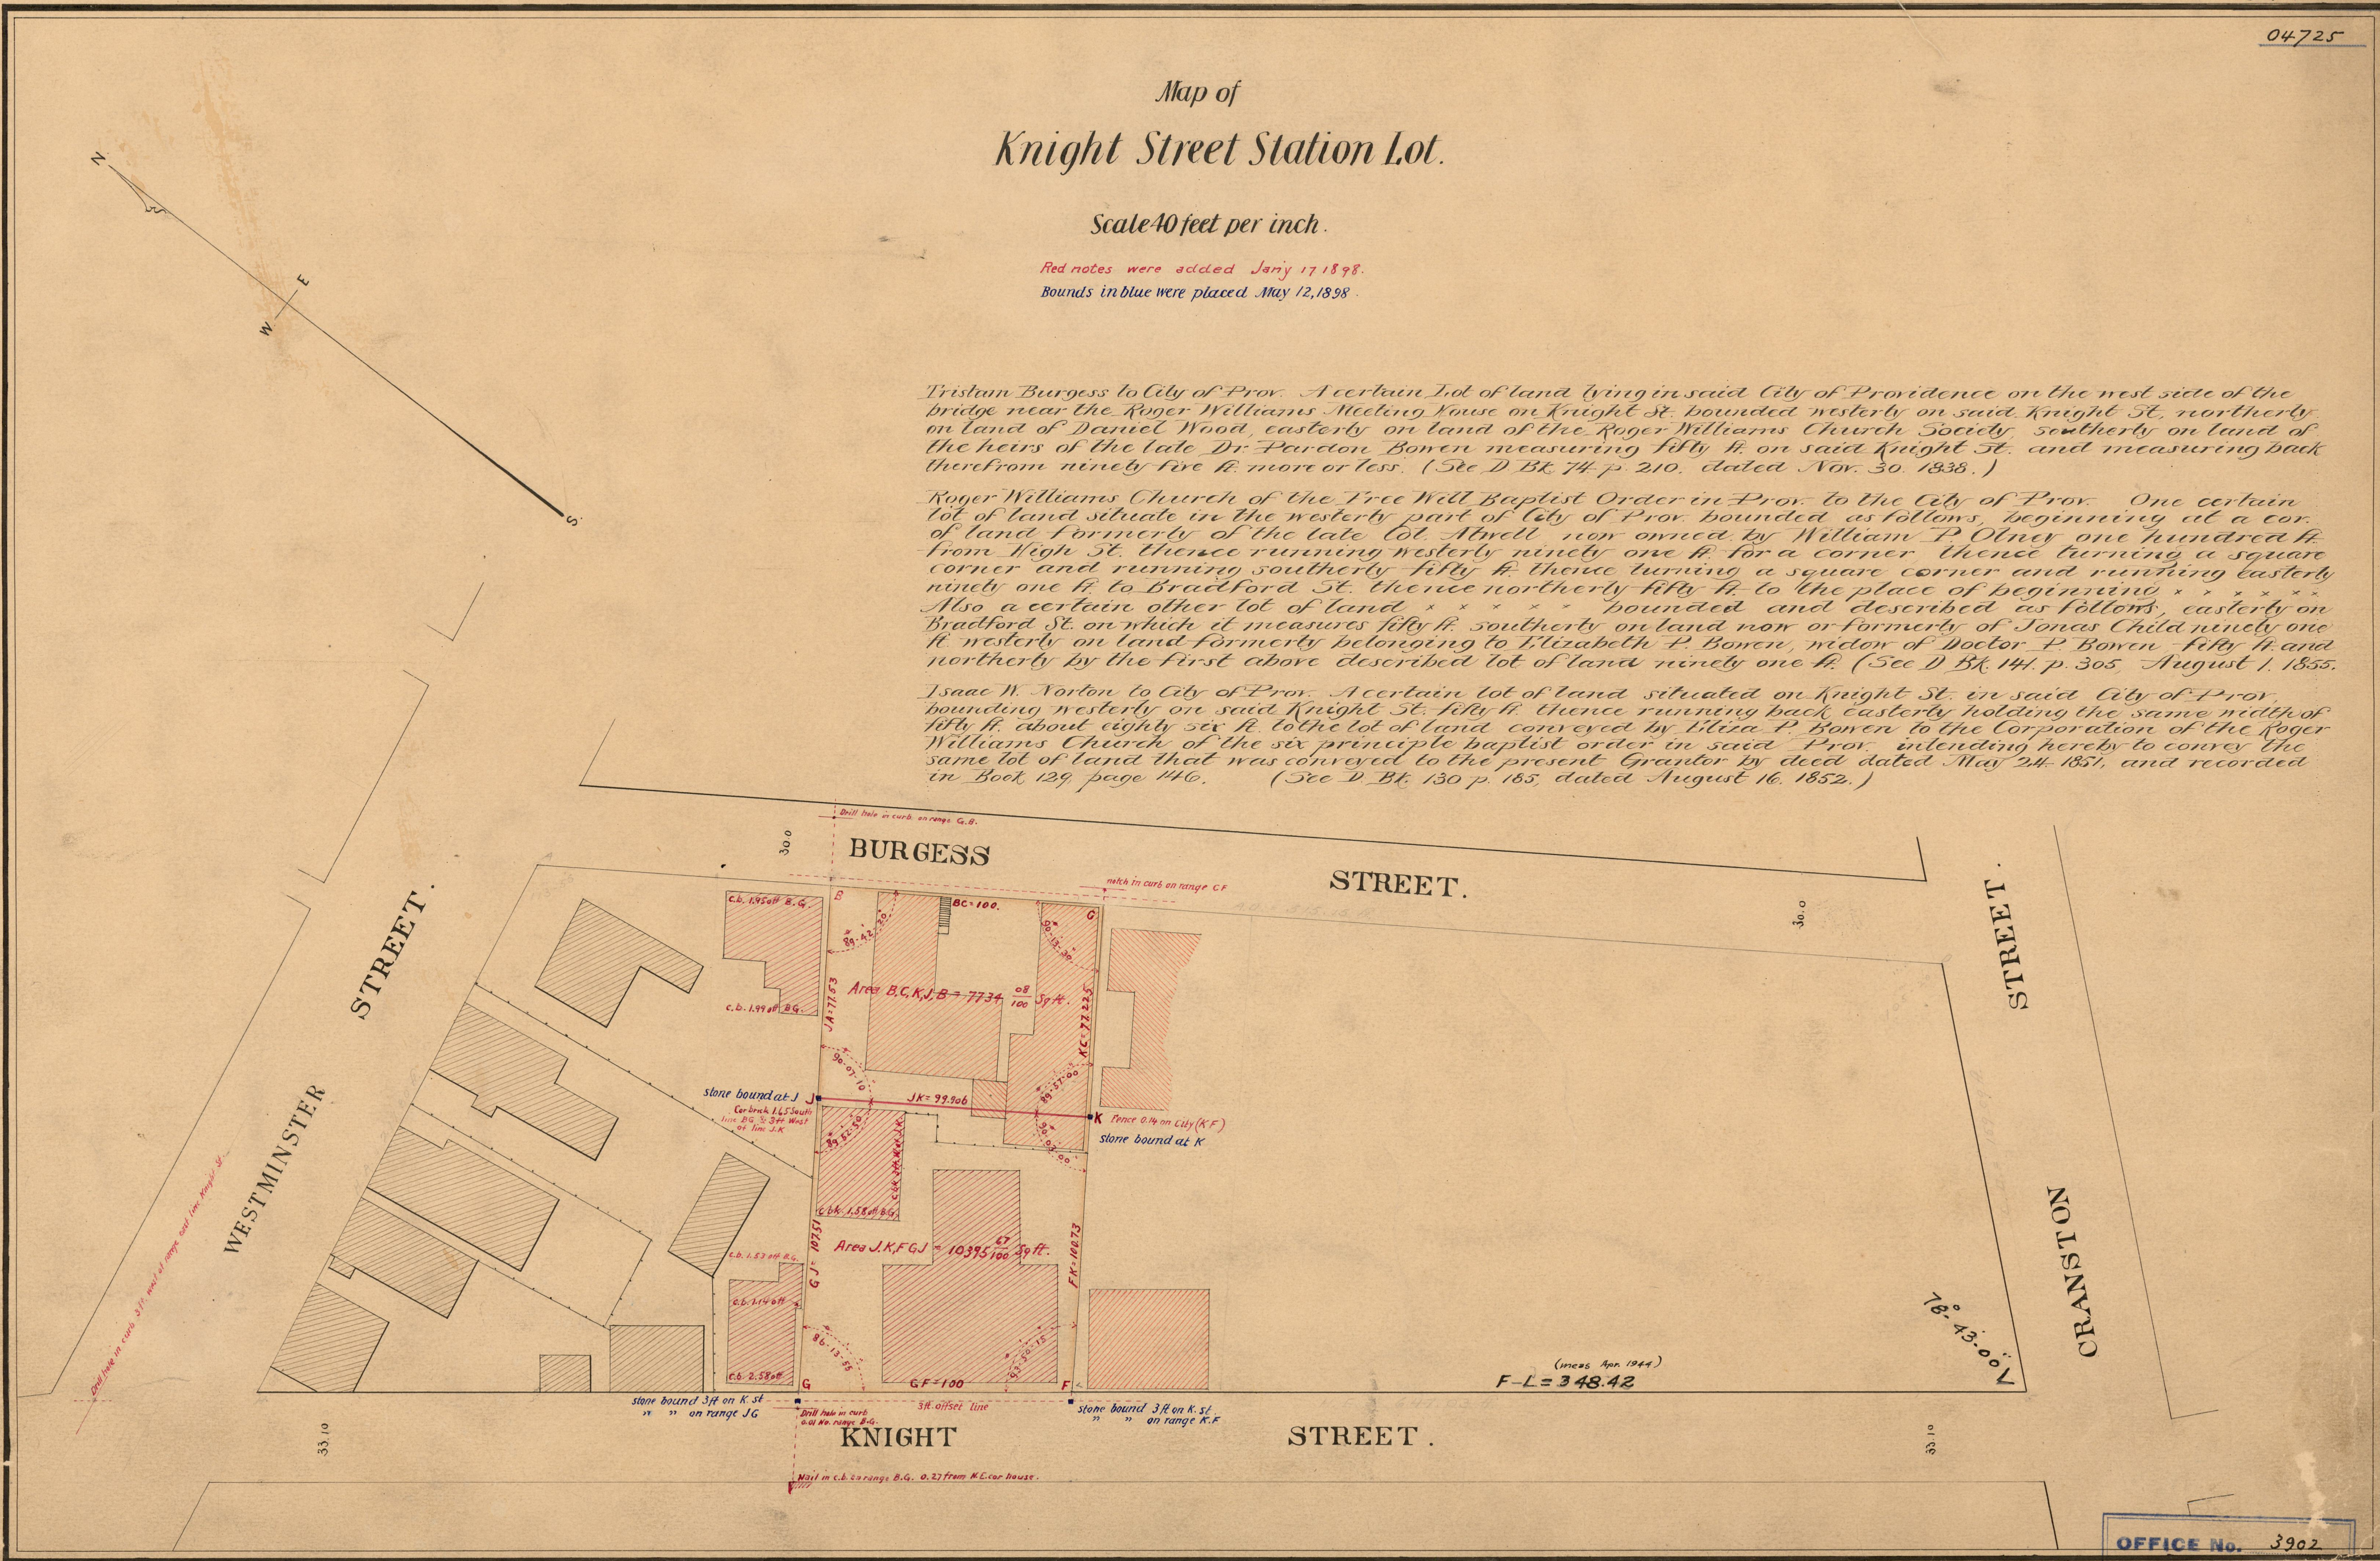

OFFICE No. 3902
DRAWER ,, 774
SHEET ,, 45