

Nov. 27, 1917

043044



225

Sold to Brown University  
November 20, 1945

The City of Providence acquired of Margarethe L. Dwight, November 23, 1916, by deed of gift, area shaded green, which was to be known as the "Thayer Street School Garden."

The plot comprises lots 1, 2 and a part of 3 on a "Plat accompanying the report of the Commissioners of partition in case B. Cowell & Wife & others vs. Chs. Lippitt & wife & others, appointed by the Hon. Supreme Court, September Term A.D. 1855 - made under the direction of N.B. Schubarth, Joseph J. Cooke & A.B. Dihe Comms, by N.B. Schubarth, Surveyor," Plat Card 127. See D.B. 561, p. 410.

The gift was accepted by Resolution No. 420 of the City Council, approved Dec. 21, 1916.

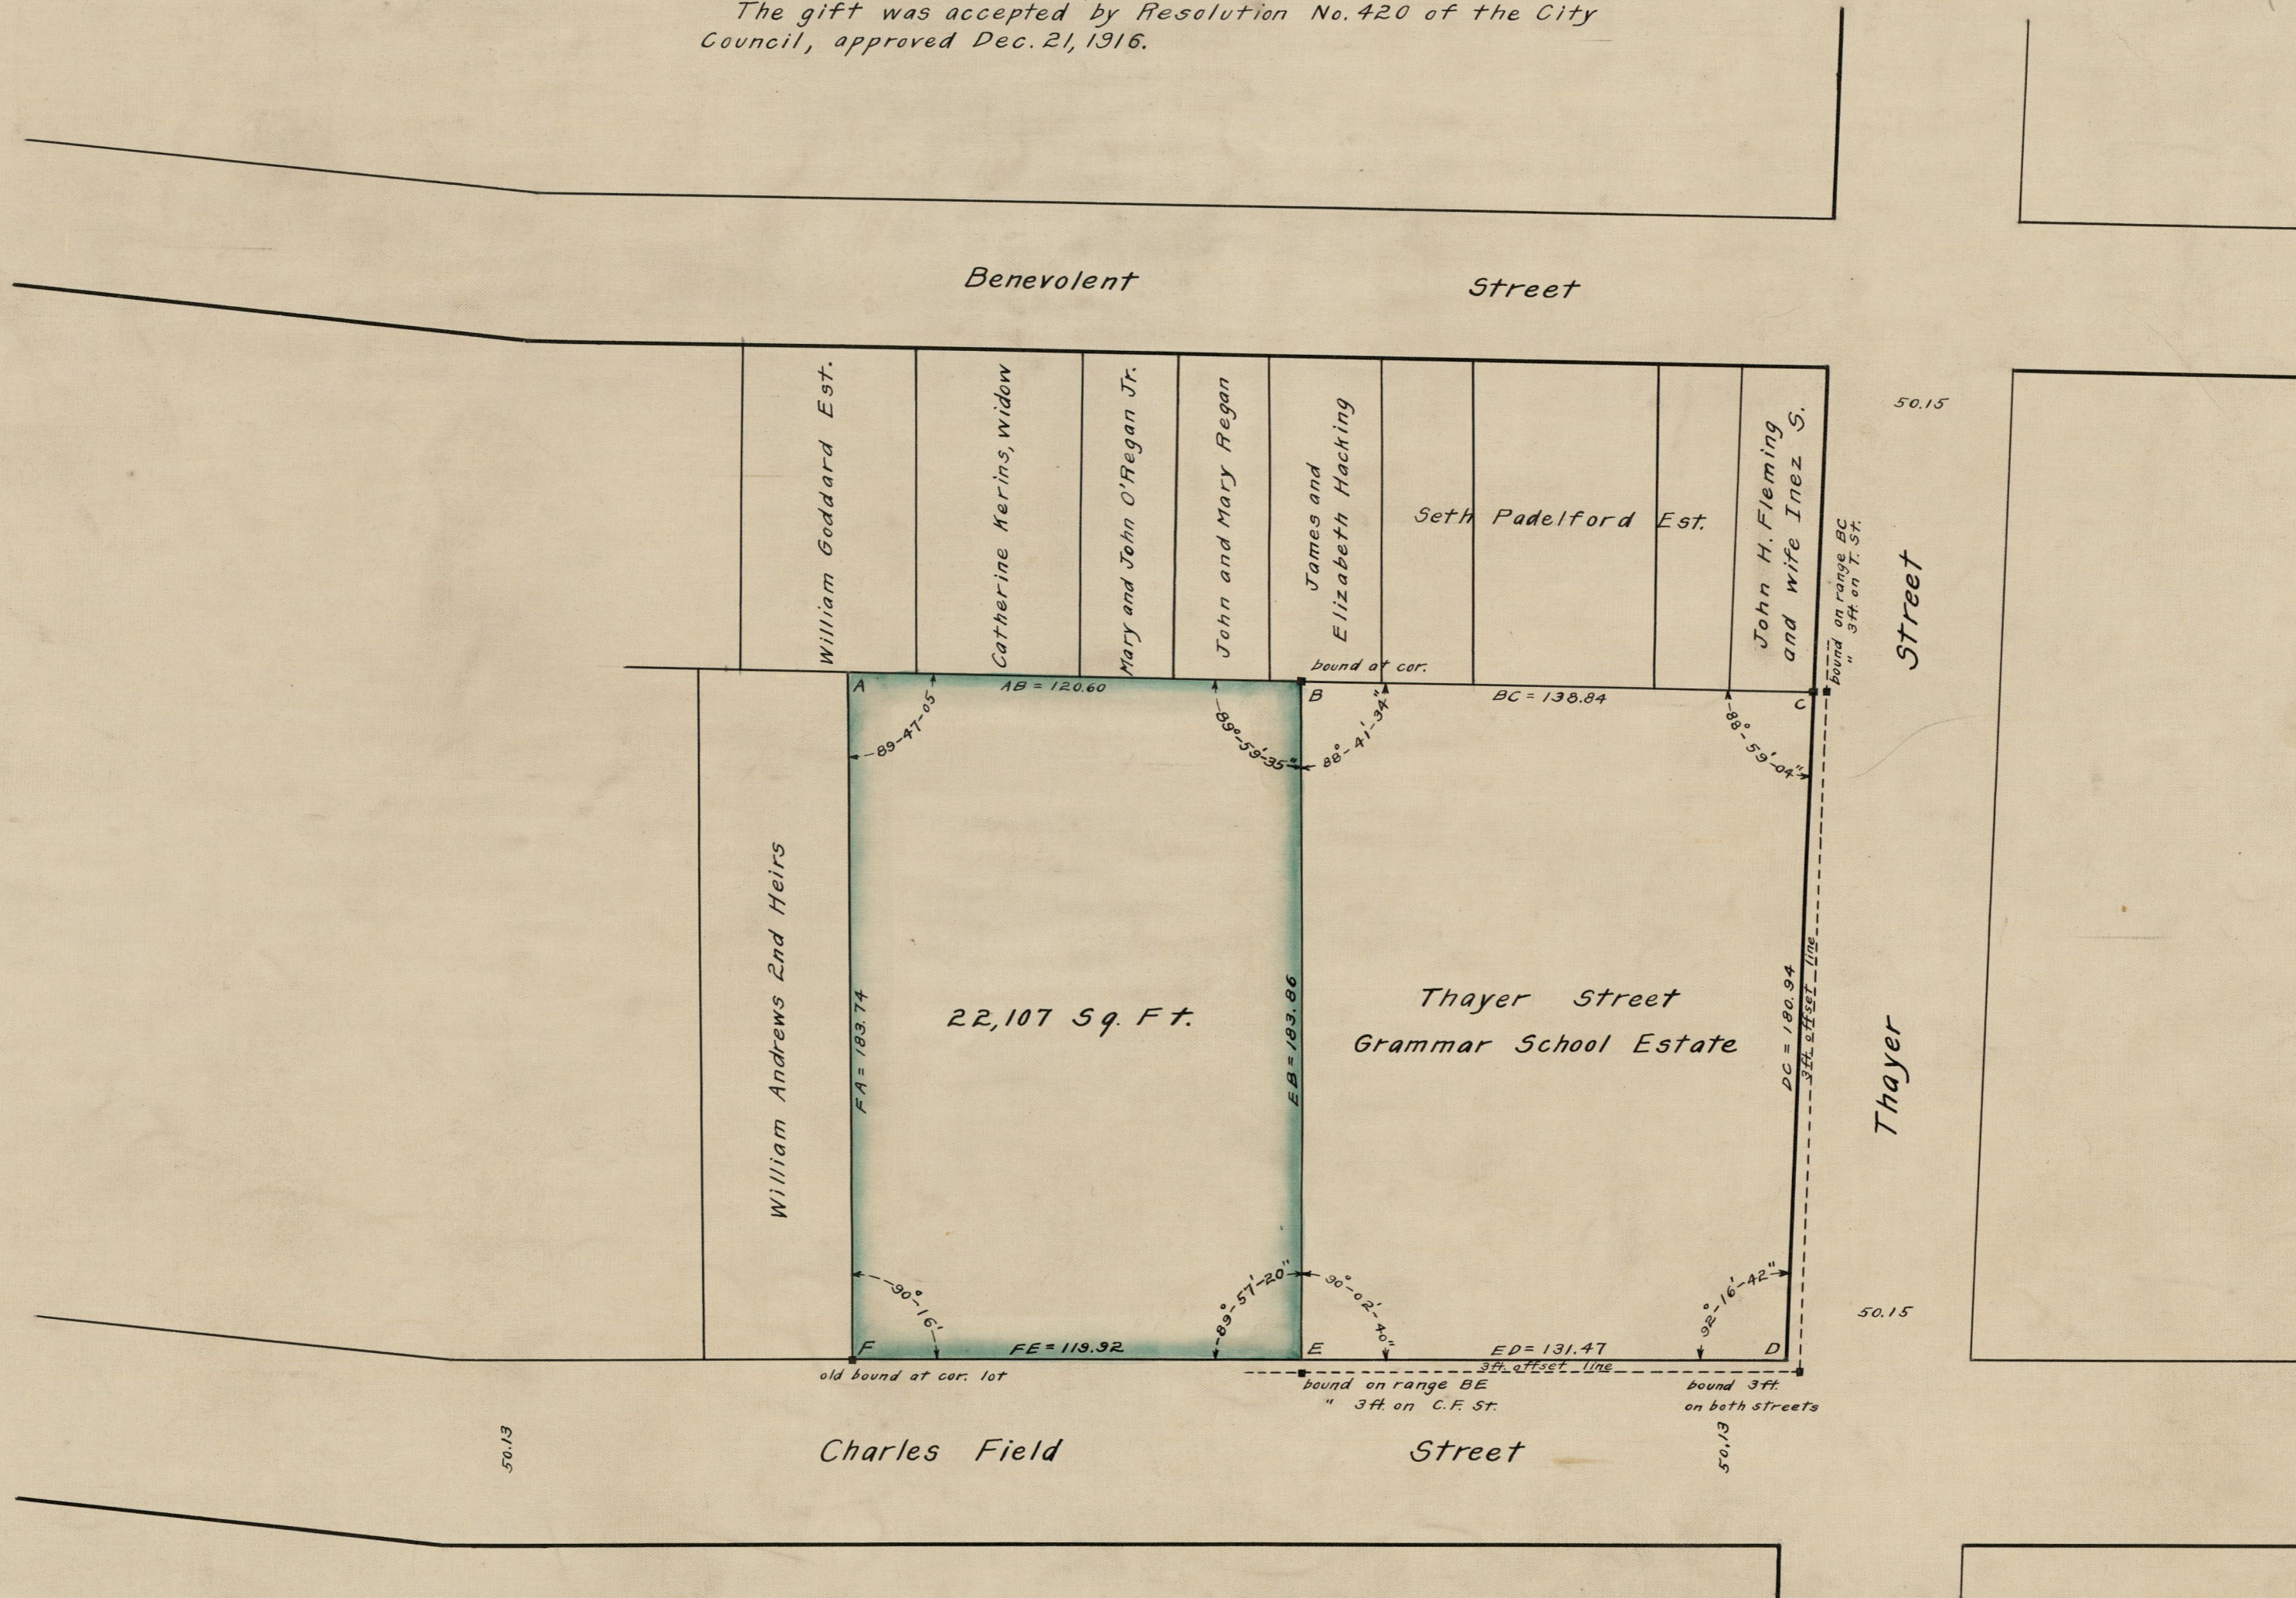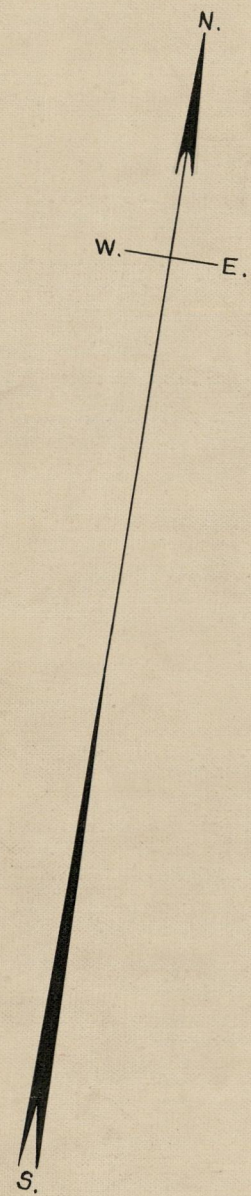

OFFICE No. 20688  
DRAWER " 774  
SHEET " 49

CITY OF PROVIDENCE  
ENGINEERING DEPARTMENT  
Showing Thayer Street School Garden  
Drawn by Brown - Checked by Pickering  
Scale 40 ft. per inch Date Nov. 27, 1917  
Corrected by Louis D. Richardson - Asst. Eng.  
Approved by [Signature] - City Eng.