

10130 210 170
1876

8 A 18
CITY ENGINEER'S OFFICE
STREET LINE DEPT.
July 1876

03422


MAP OF BURGESS STREET

From High St. to Cranston St.

City Engineers Office

JULY 1876

BURGESS ST.

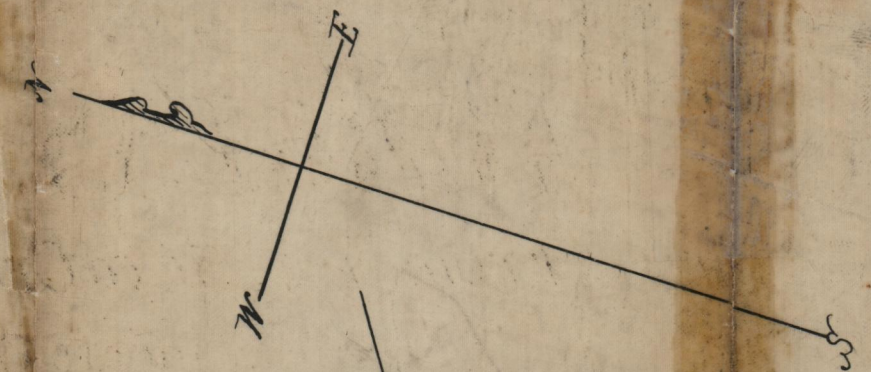


High St.

Cranston St.

Burgess Street

High St.

Cranston St.

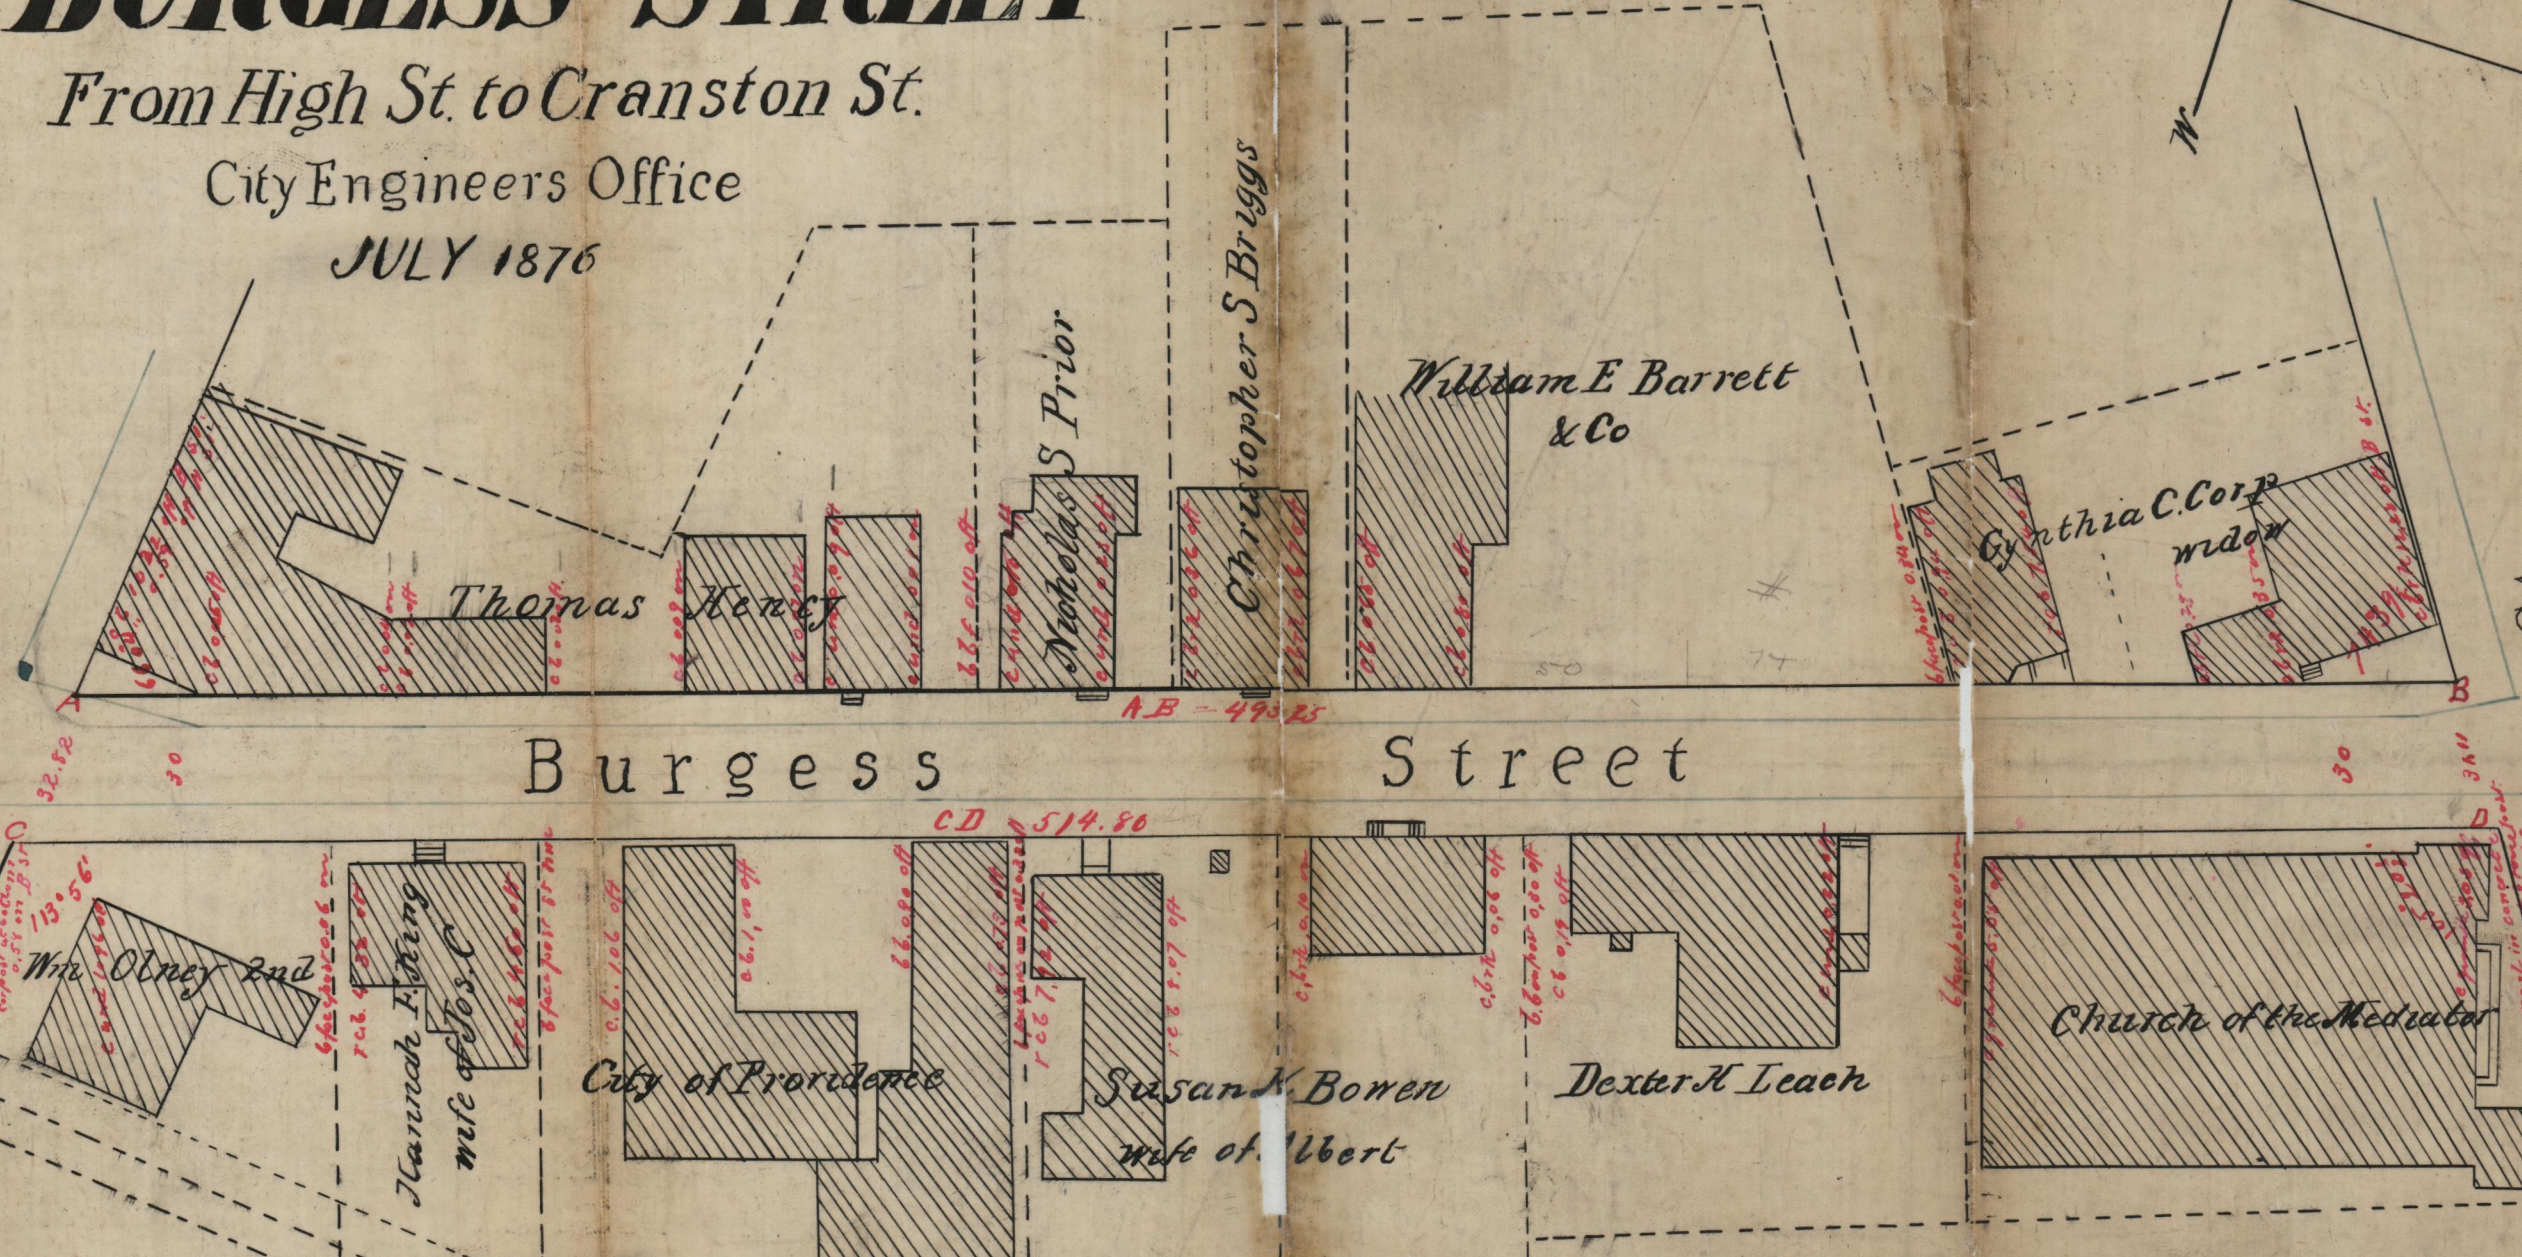

Note
Burgess st. extends from the southerly line of High st. to the northerly line of Cranston st. as said streets have severally been laid out and established by the Board of Aldermen

Burgess street declared a public highway by the Board of Aldermen. August 31. 1876
Witness Samuel W. Brown City Clerk

Scale 40 ft per inch
U S MEASURE

OFFICE No.	2819
DRAWER "	81
SHEET "	A-8

Street plat book 5 page 61

Compared.