



CA 18  
748

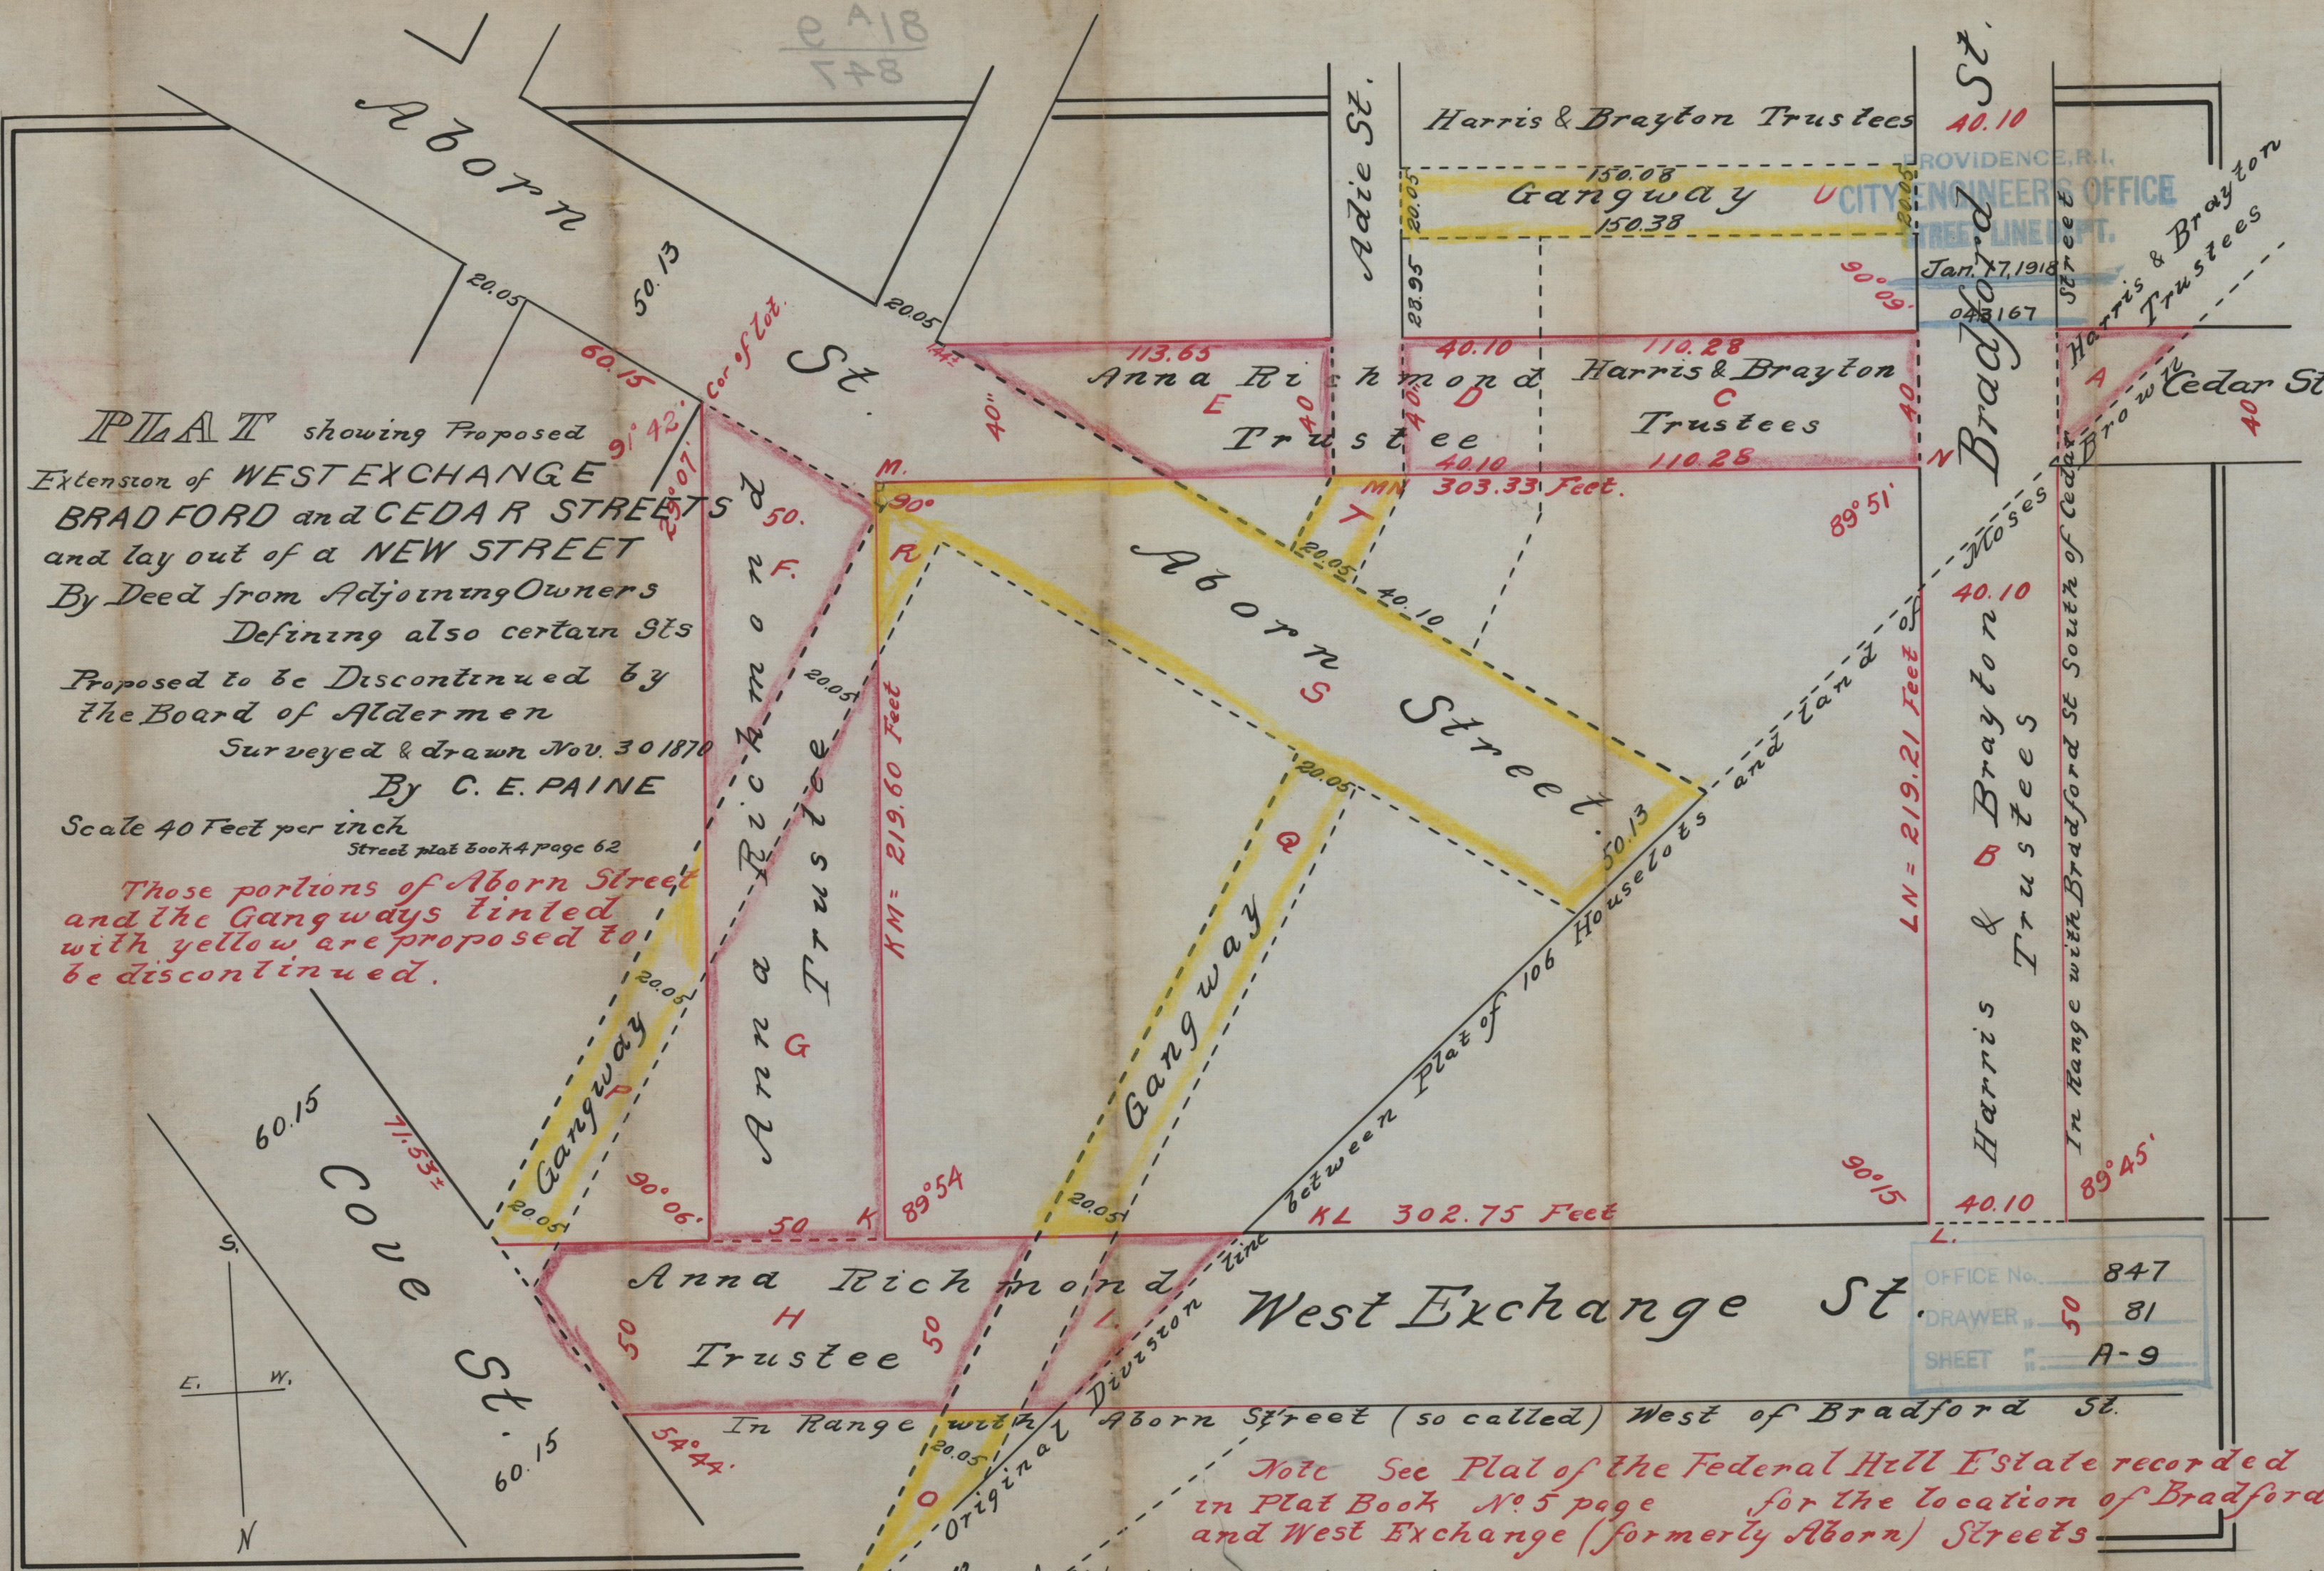

PLAT showing Proposed  
 Extension of WEST EXCHANGE  
 BRADFORD and CEDAR STREETS  
 and lay out of a NEW STREET  
 By Deed from Adjoining Owners  
 Defining also certain Sts  
 Proposed to be Discontinued by  
 the Board of Aldermen  
 Surveyed & drawn Nov. 30 1870  
 By C. E. PAINE  
 Scale 40 Feet per inch  
 Street plat Book 4 page 62

Those portions of Aborn Street  
 and the Gangways tinted  
 with yellow are proposed to  
 be discontinued.

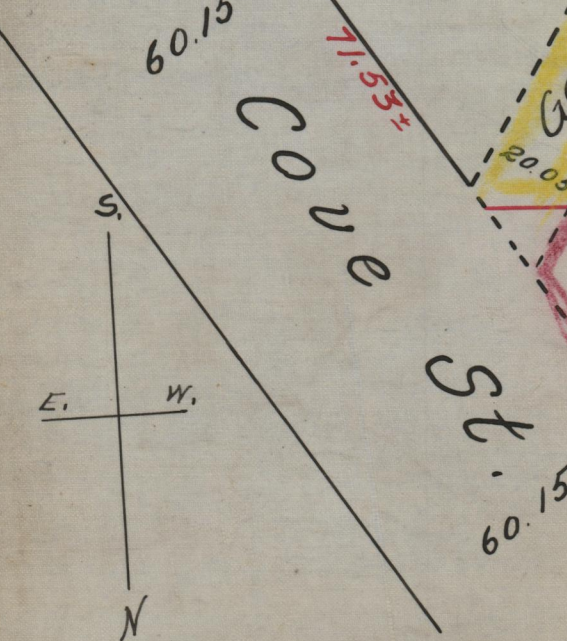

PROVIDENCE, R.I.  
 CITY ENGINEERS OFFICE  
 FREE LINE ST.  
 Jan. 17, 1918  
 048167

OFFICE No. 847  
 DRAWER 50 81  
 SHEET A-9

Note See Plat of the Federal Hill Estate recorded  
 in Plat Book No 5 page for the location of Bradford  
 and West Exchange (formerly Aborn) Streets

This is the Plat referred to in Resolutions of the Board of Aldermen passed Dec 5, 1870  
 Witness Samuel W Brown City Clerk

81A/9