

June 24 1856


0434

Jackson St.

Westminster St.

St.

48.12

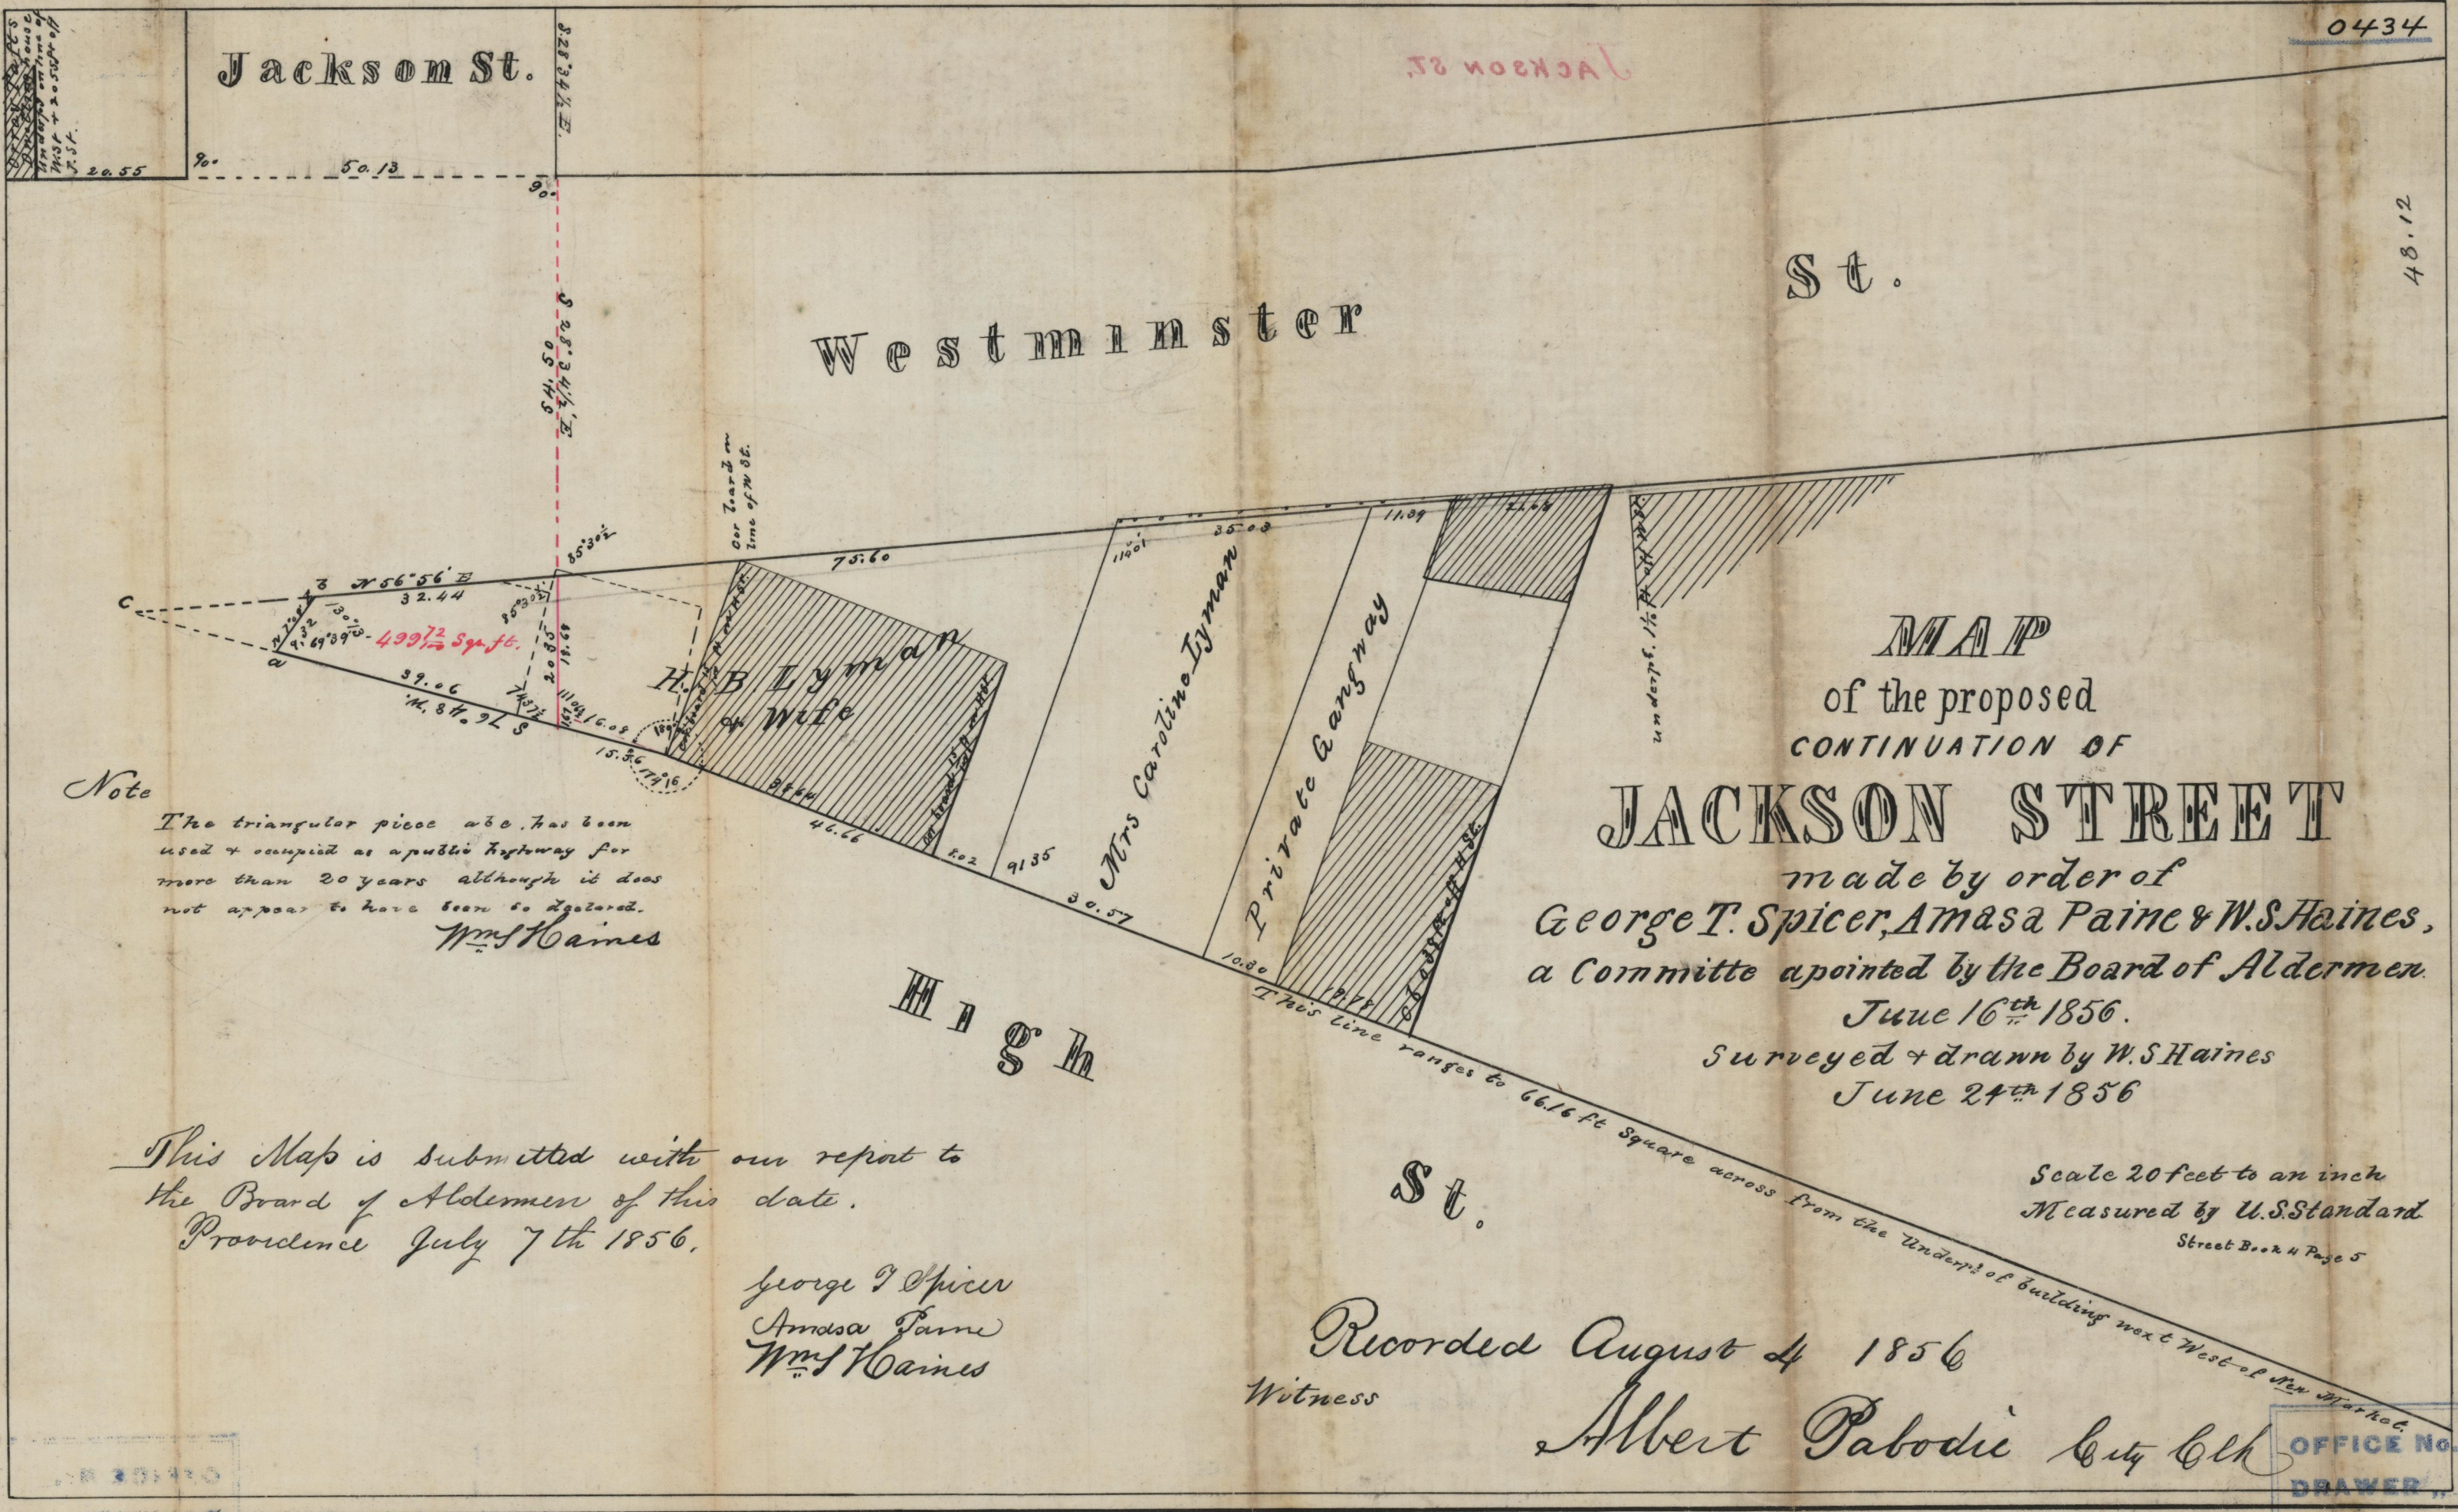

Note

The triangular piece abc. has been used & occupied as a public highway for more than 20 years although it does not appear to have been so designated.
Wm. Haines

MAP of the proposed CONTINUATION OF JACKSON STREET

made by order of
George T. Spicer, Amasa Paine & W. S. Haines,
a Committee appointed by the Board of Aldermen.

June 16th 1856.
Surveyed & drawn by W. S. Haines
June 24th 1856

Scale 20 feet to an inch
Measured by U.S. Standard
Street Book 4 Page 5

This Map is submitted with our report to
the Board of Aldermen of this date.
Providence July 7th 1856.

George T. Spicer
Amasa Paine
Wm. Haines

Recorded August 4 1856
Witness

Albert Pabodie City Clerk

| | |
|------------|------|
| OFFICE No. | 423 |
| DRAWN | 81 |
| SHEET | A-12 |

Compared