

Oct. 19, 1876

03504


# MAP OF HARKNESS ST., and MARSHALL ST. From High street to Broadway, and MEADER ST. From Marshall st to Almy st

City Engineers Office Providence Oct 19 1876.

Scale 80 ft per inch  
Sheet plan book 5 page 67

Note  
Harkness street extends from the northerly line of High street as established Nov. 7 1859 to the southerly line of Broadway as established Sept 27 1852.  
Marshall st extends from the northerly termination of Marshall st as established Dec. 10 1860 to the southerly line of Broadway as established Sept 27 1852.  
Meader st. extends from the westerly line of Marshall st as herein defined to the easterly line of Almy st. which is not a public highway.

Harkness st. Marshall st. and Meader st. declared public highways by the Board of Aldermen October 14 1876  
Witness, Samuel W. Brown City Clerk

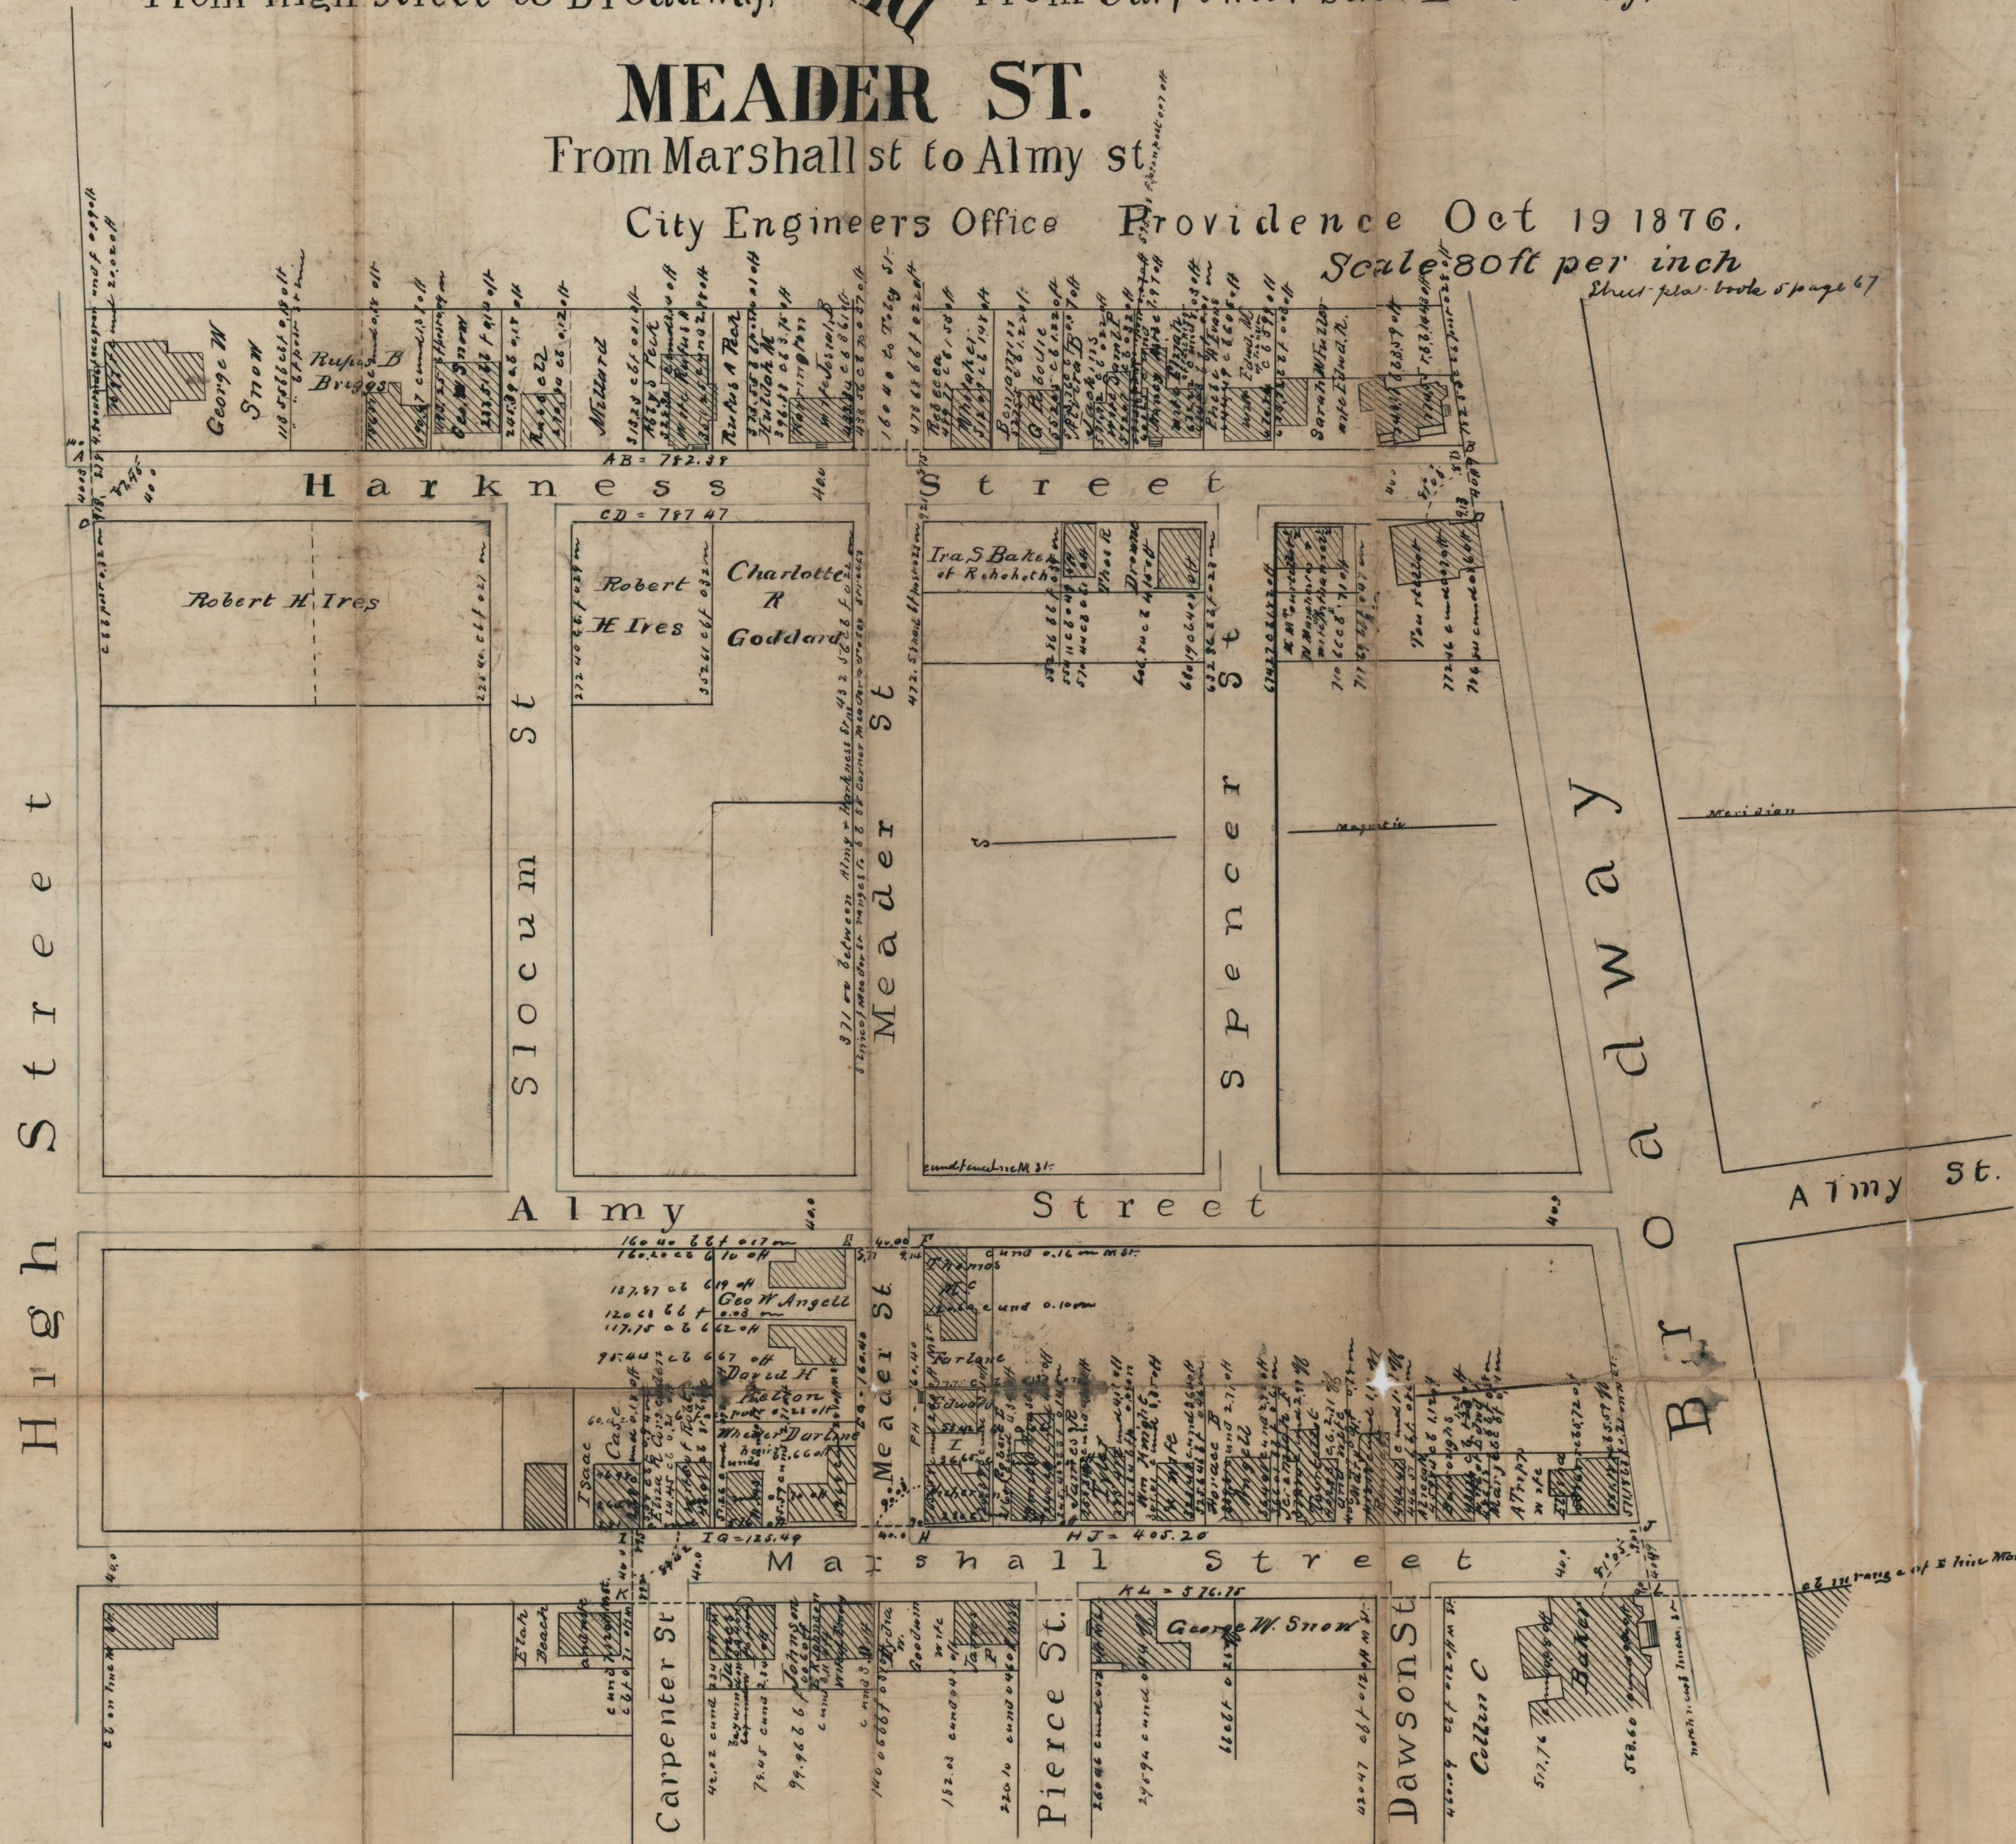

COPY  
DATE

175 60  
181-05  
985 5

OFFICE No. 2889  
DRAWER .. 81  
SHEET .. A-16

Compared