

Aug. 1876

03452



Map of  
**OAK ST.**  
From Parade St. to Messer Street.  
**SYCAMORE ST.**  
Between High St. and Willow Street,  
AND  
**WILLOW ST.**  
From PARADE ST. to MESSER ST.

City Engineers Office  
August 1876

Scale 80ft per inch.  
Sheet first looked page 63

Oak street and Willow street declared public highway  
by the Board of Aldermen August 31 1876  
Witness Samuel W. Brown City Clerk

Sycamore street declared a public highway by  
the Board of Aldermen October 26 1876  
Witness Samuel W. Brown City Clerk

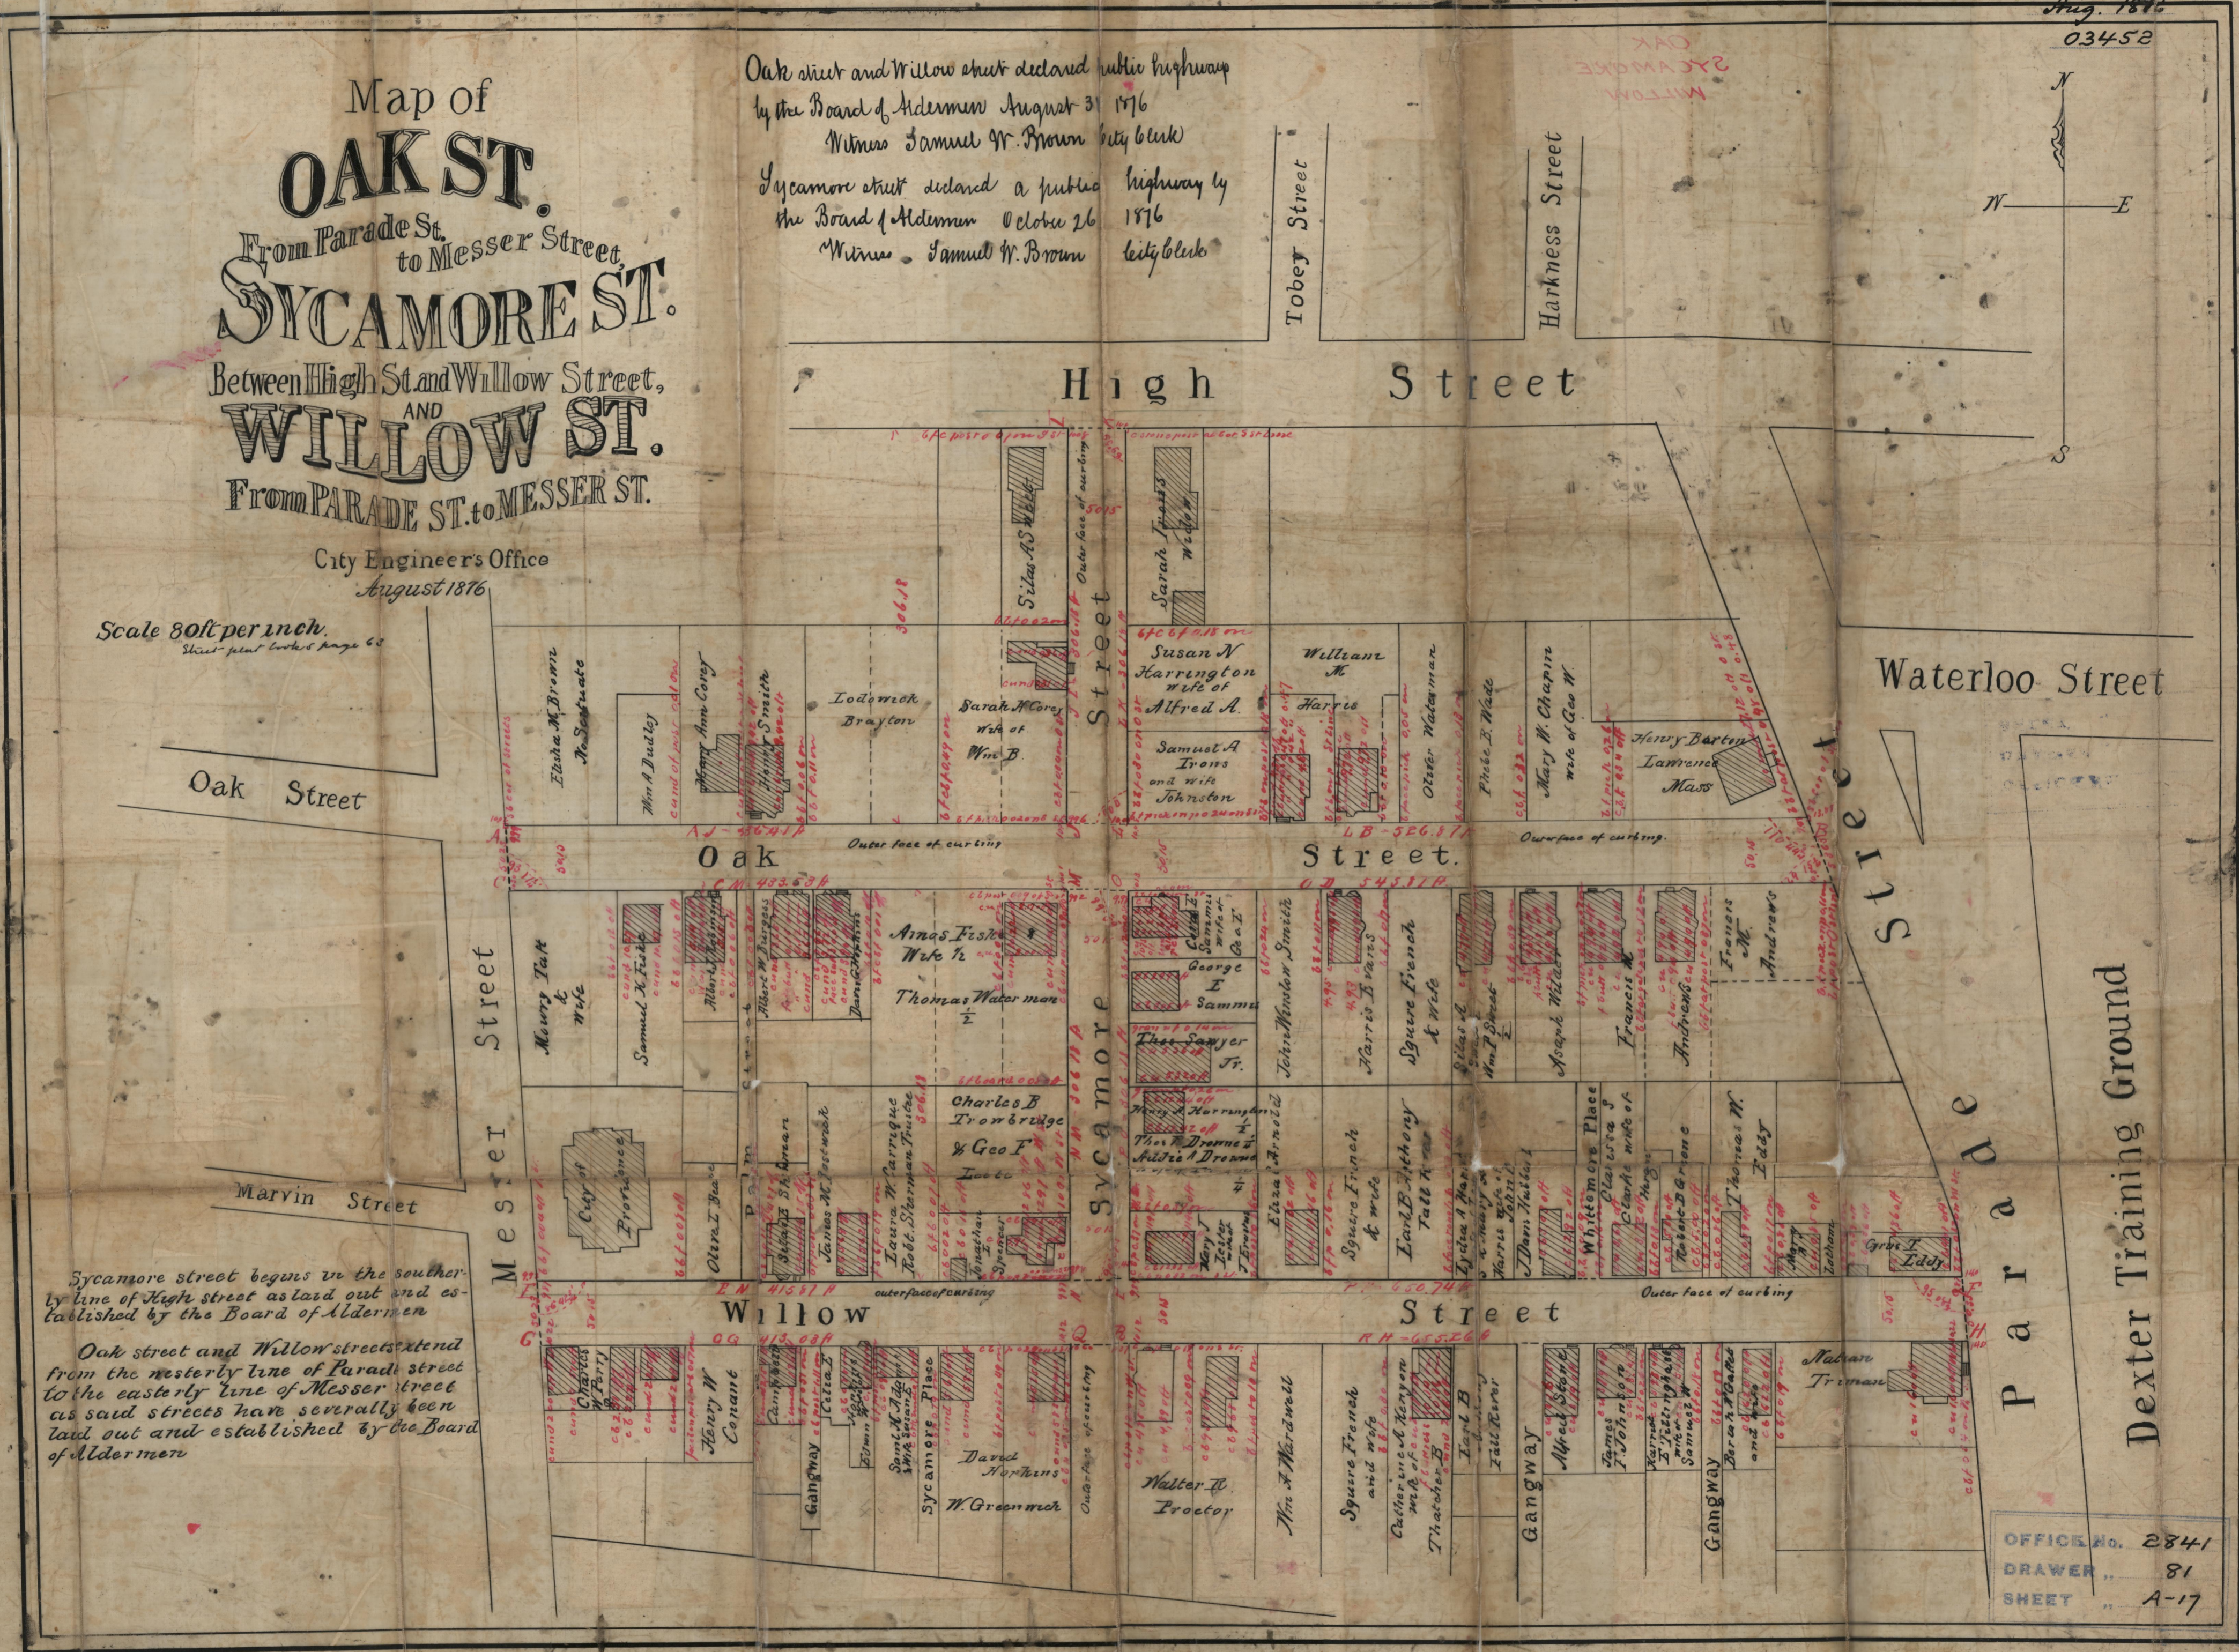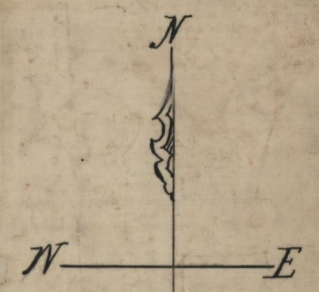

Sycamore street begins in the southern  
line of High street as laid out and es-  
tablished by the Board of Aldermen

Oak street and Willow streets extend  
from the westerly line of Parade street  
to the easterly line of Messer street  
as said streets have severally been  
laid out and established by the Board  
of Aldermen

OFFICE No. 2841  
DRAWER .. 81  
SHEET .. A-17

Compared