

PROVIDENCE, R.I.  
CITY ENGINEER'S OFFICE  
STREET LINE DEPT.

OFFICE No. 235  
DRAWER 81  
SHEET A-56

051233  
11-27-28

# MAP of WINTER STREET

surveyed and drawn  
By *Wm S Hamus*  
March 1861

Scale 50 feet to an inch  
Measured by U.S. standard  
Sheet Plat Book 4 Page 35

High St.



St.

Broad

St.

Cranston

W i n t e r  
S t r e e t

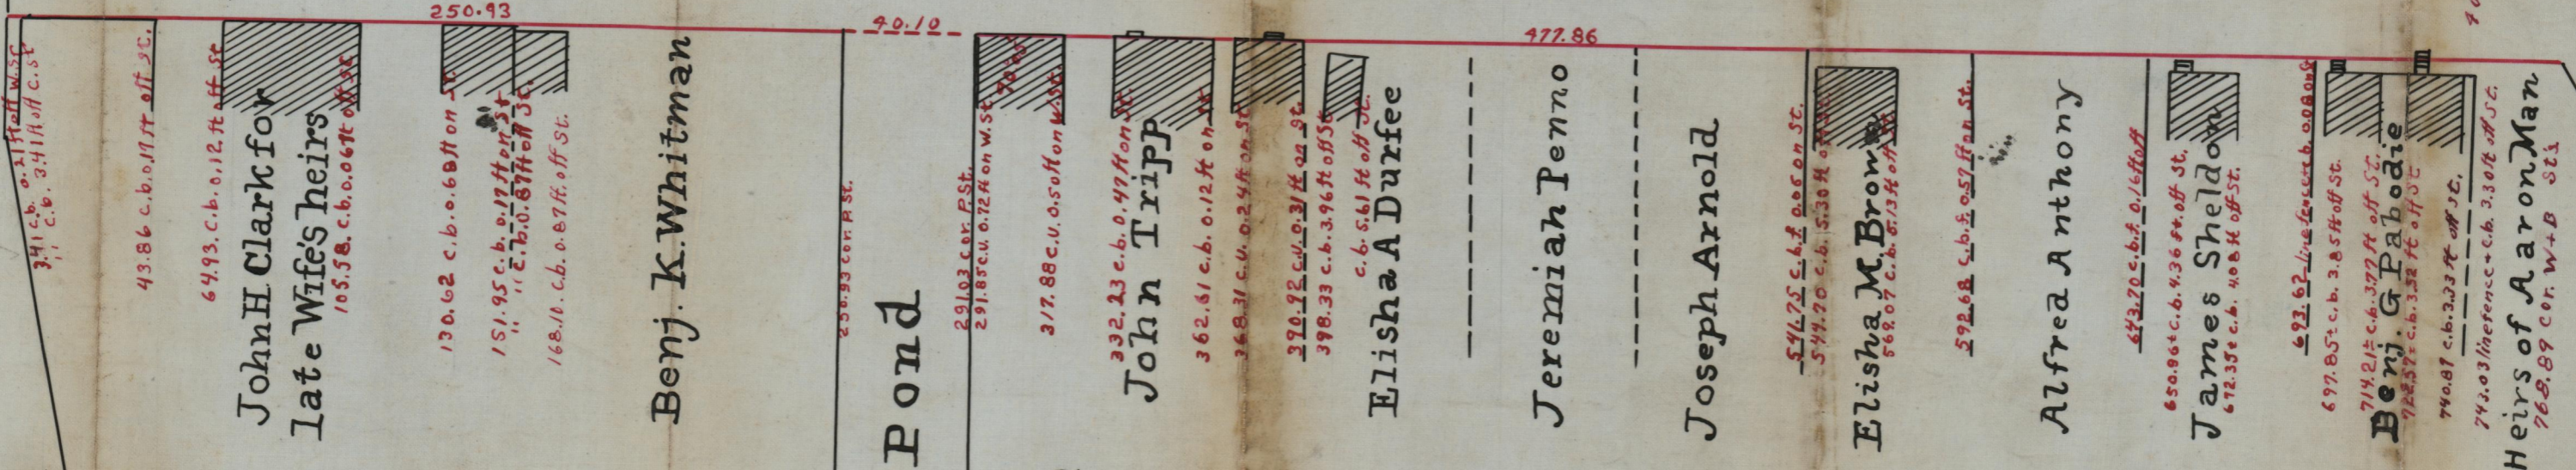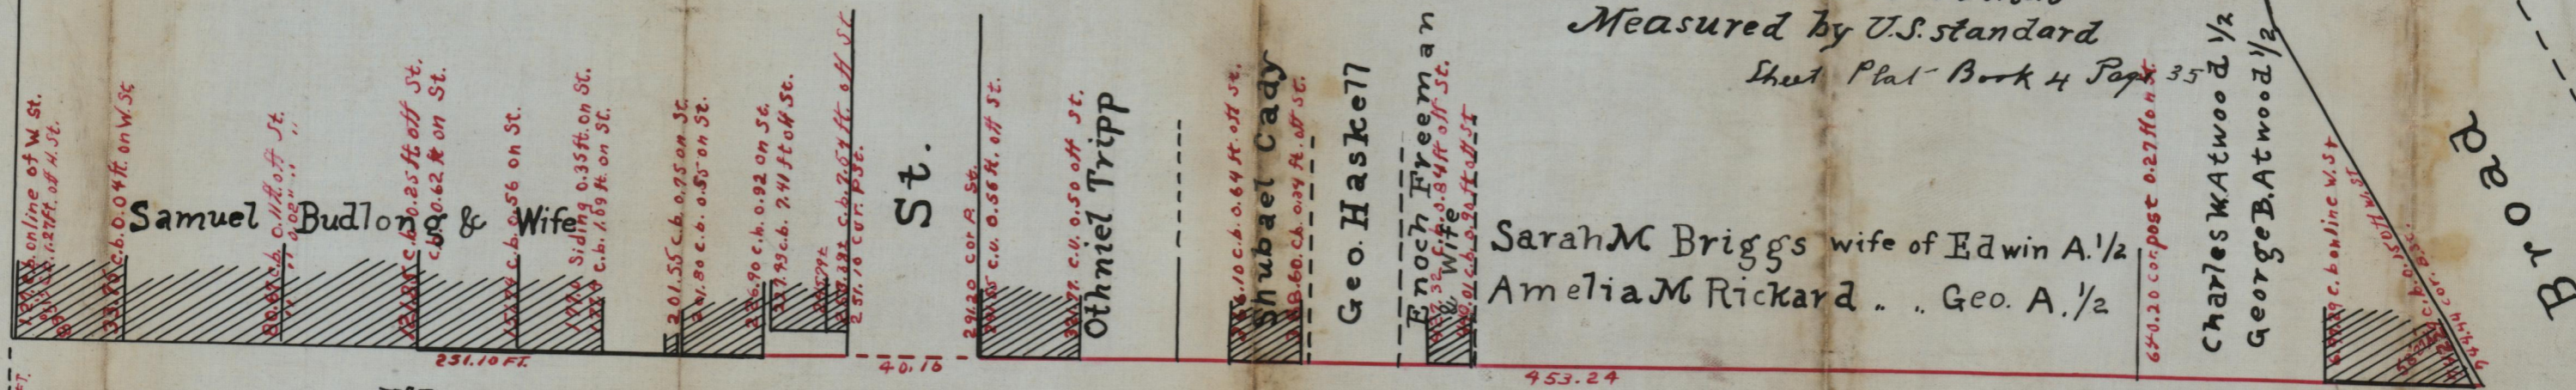

This map accompanies a Resolution of the Board of Aldermen  
of May 13 1861 declaring Winter Street from Broad to Pond Street a  
public highway (See Sheet Book No 2 Page 300)  
Copied by A.A.G.  
Checked by A.A.C.

Witness  
*Samuel W. Brown* City Clerk

OFFICE No. 235  
DRAWER 81

532  
DRAWER 81-A  
SHEET 26