

CITY ENGINEER'S OFFICE
STREET LINE DEPT.


CITY ENGINEER'S OFFICE.
STREET LINE DEPT.

May 8, 1873
01696

MAP OF ELM ST. FROM EDDY ST. EASTERLY.

Scale 50 Ft per. inch
St. P.B. 5 page 7.

Made by order of
Jas. C. Bucklin, Sturgis P Carpenter & Jas. Y. Smith.
a Committee appointed by the Hon. Board of Aldermen
May 8th 1873.
By C.E. PAINE City Engineer

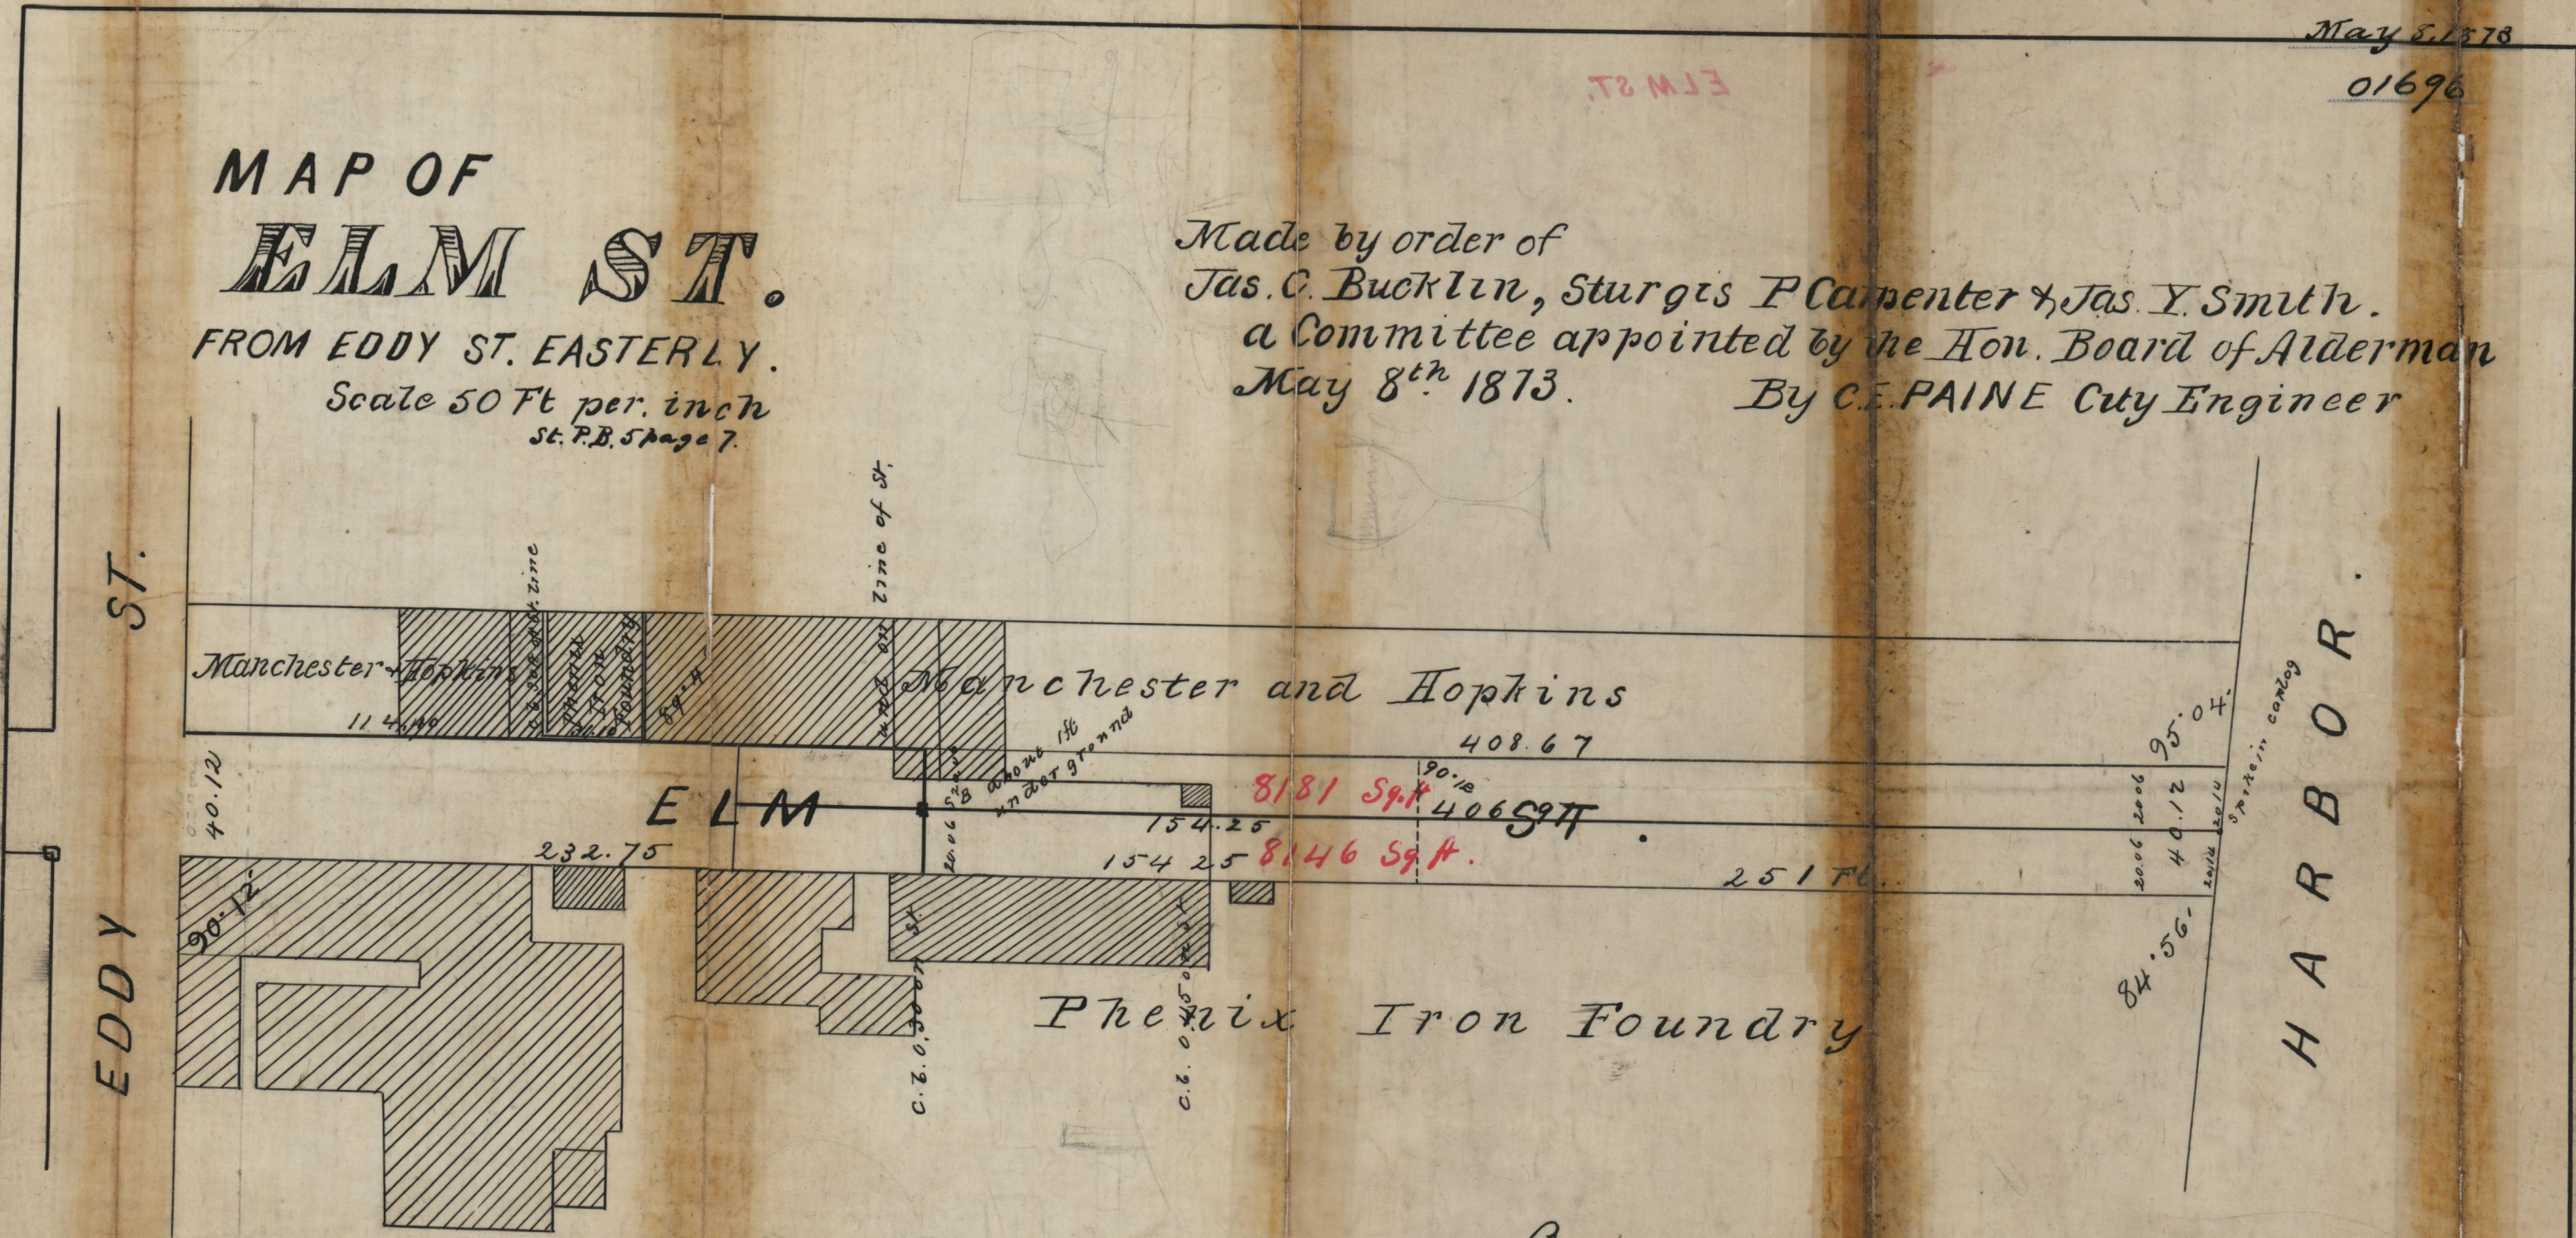

This Map accompanies the Report of the Committee to lay
out Elm st, received + ordered to be recorded Aug 28, 1873.
Witness Samuel W. Brown City Clerk

This plat accompanies our report this
day made to the board of aldermen of
the City of Providence

Providence
June 11, 1873

James C. Bucklin
Sturgis P. Carpenter
James Y. Smith

Committee
OFFICE No. 1404
DRAWER " 81
SHEET " A-27
Compared.