

Aug 10 1857


0469

# MAP of a part of BROOK STREET

MADE BY ORDER OF  
THE BOARD OF ALDERMEN

SURVEYED & DRAWN  
BY W<sup>m</sup> S. HAINES  
Aug. 10<sup>th</sup> 1857

Scale 50 ft. to an inch  
Measured by U.S. standard  
Sheet Plat book # Page 20.

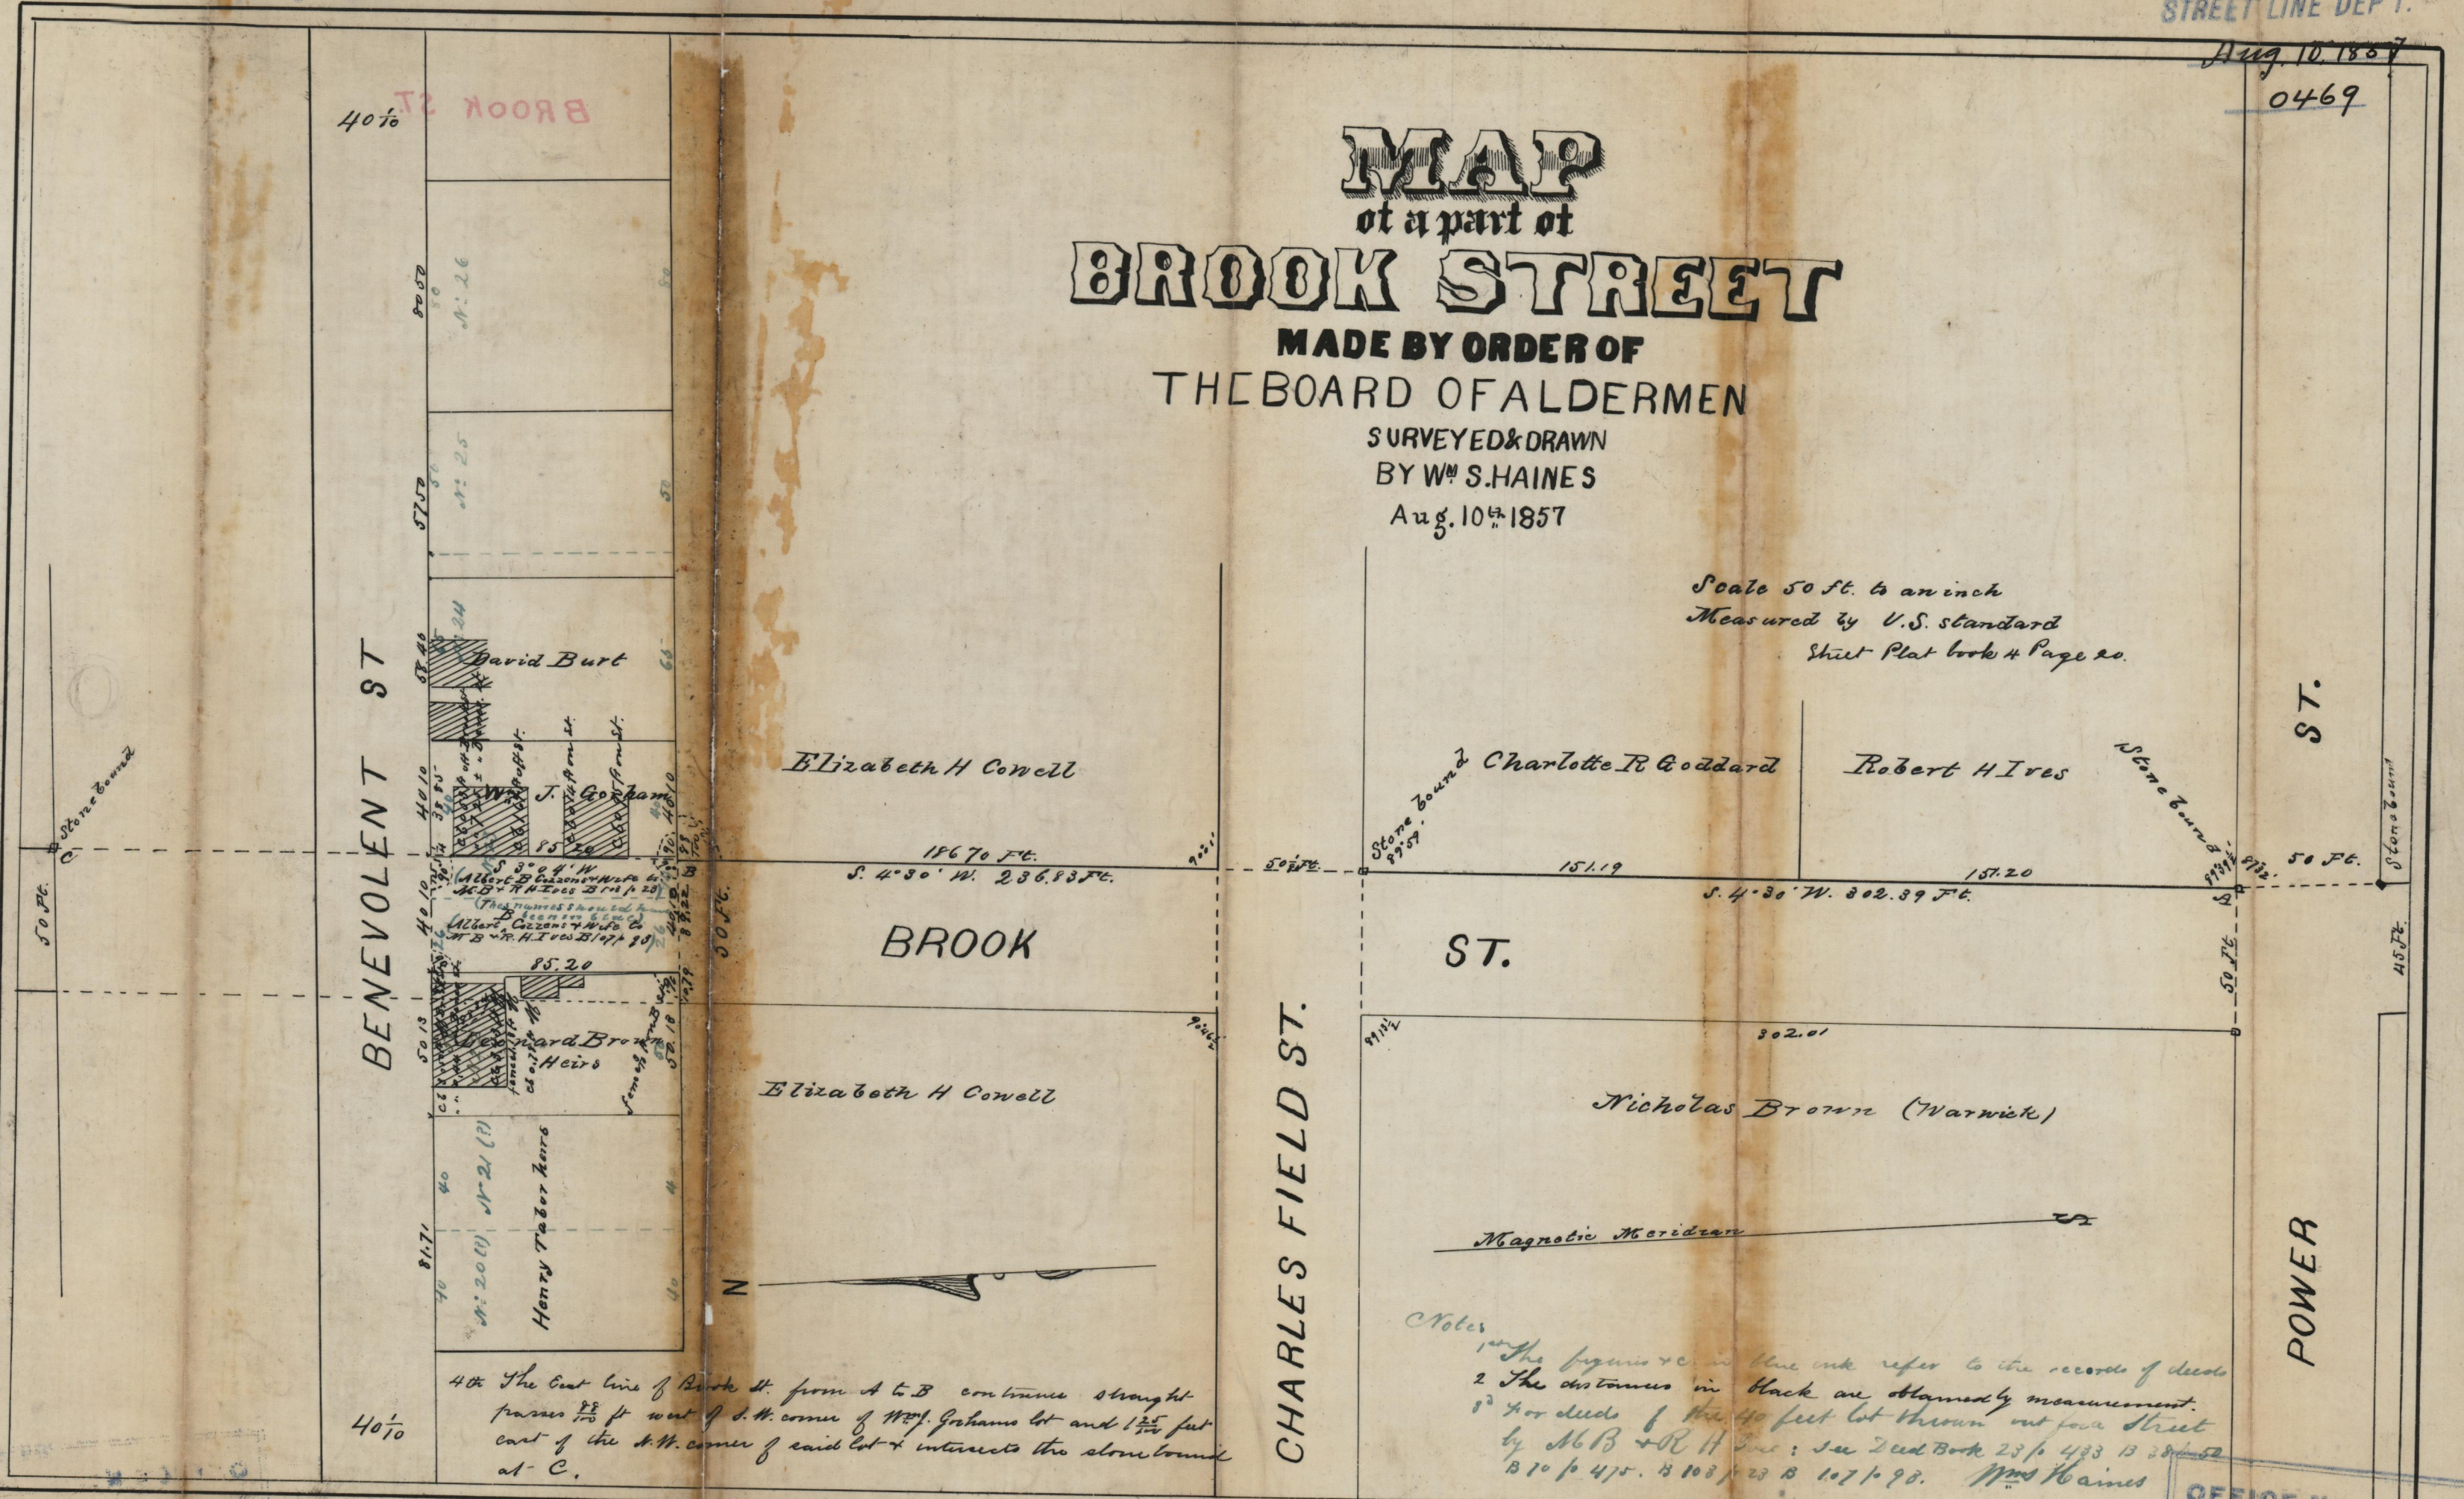

BROOK ST  
40 1/2

BENEVOLENT ST

CHARLES FIELD ST.

ST.

POWER

BROOK

ST.

Nicholas Brown (Warwick)

Elizabeth H. Cornell

Charlotte R. Goddard

Robert H. Ives

David Burt

Henry Taber heirs

Elizabeth H. Cornell

4<sup>th</sup> The East line of Brook St. from A to B continues straight  
passes  $\frac{88}{100}$  ft west of S.W. corner of W<sup>m</sup> J. Graham's lot and  $1\frac{25}{100}$  feet  
east of the S.W. corner of said lot & intersects the stone bound  
at C.

Notes  
1 The figures in blue ink refer to the records of deeds  
2 The distances in black are obtained by measurement.  
3 For deeds of the 40 feet lot thrown out from street  
by M.B. & R.H. see: see Deed Book 28 p. 433 B 38 p. 52  
B 70 p. 475. B 108 p. 23 B 107 p. 98. W<sup>m</sup> Haines

OFFICE No. 458  
DRAWER " 81  
SHEET Comp. A-30