

STREET DEPT.  
1862

CITY ENGINEER'S OFFICE  
STREET LINE DEPT.  
522

March 21, 1862

0571


# PLAN of a lot purchased of THE ORMSBEE HEIRS to widen TRANSIT ST.

in pursuance of a resolution of the City Council  
passed Jan'y 13, 1862;  
Drawn from former surveys made under the direction of  
a committee of the City Council in Oct. 1859;  
By J. B. Mann.

Providence Mar. 21<sup>st</sup> 1862

Scale 30 feet to an inch, U.S. Measure.  
Sheet Plat Book # Page 39.

TO TIZWART

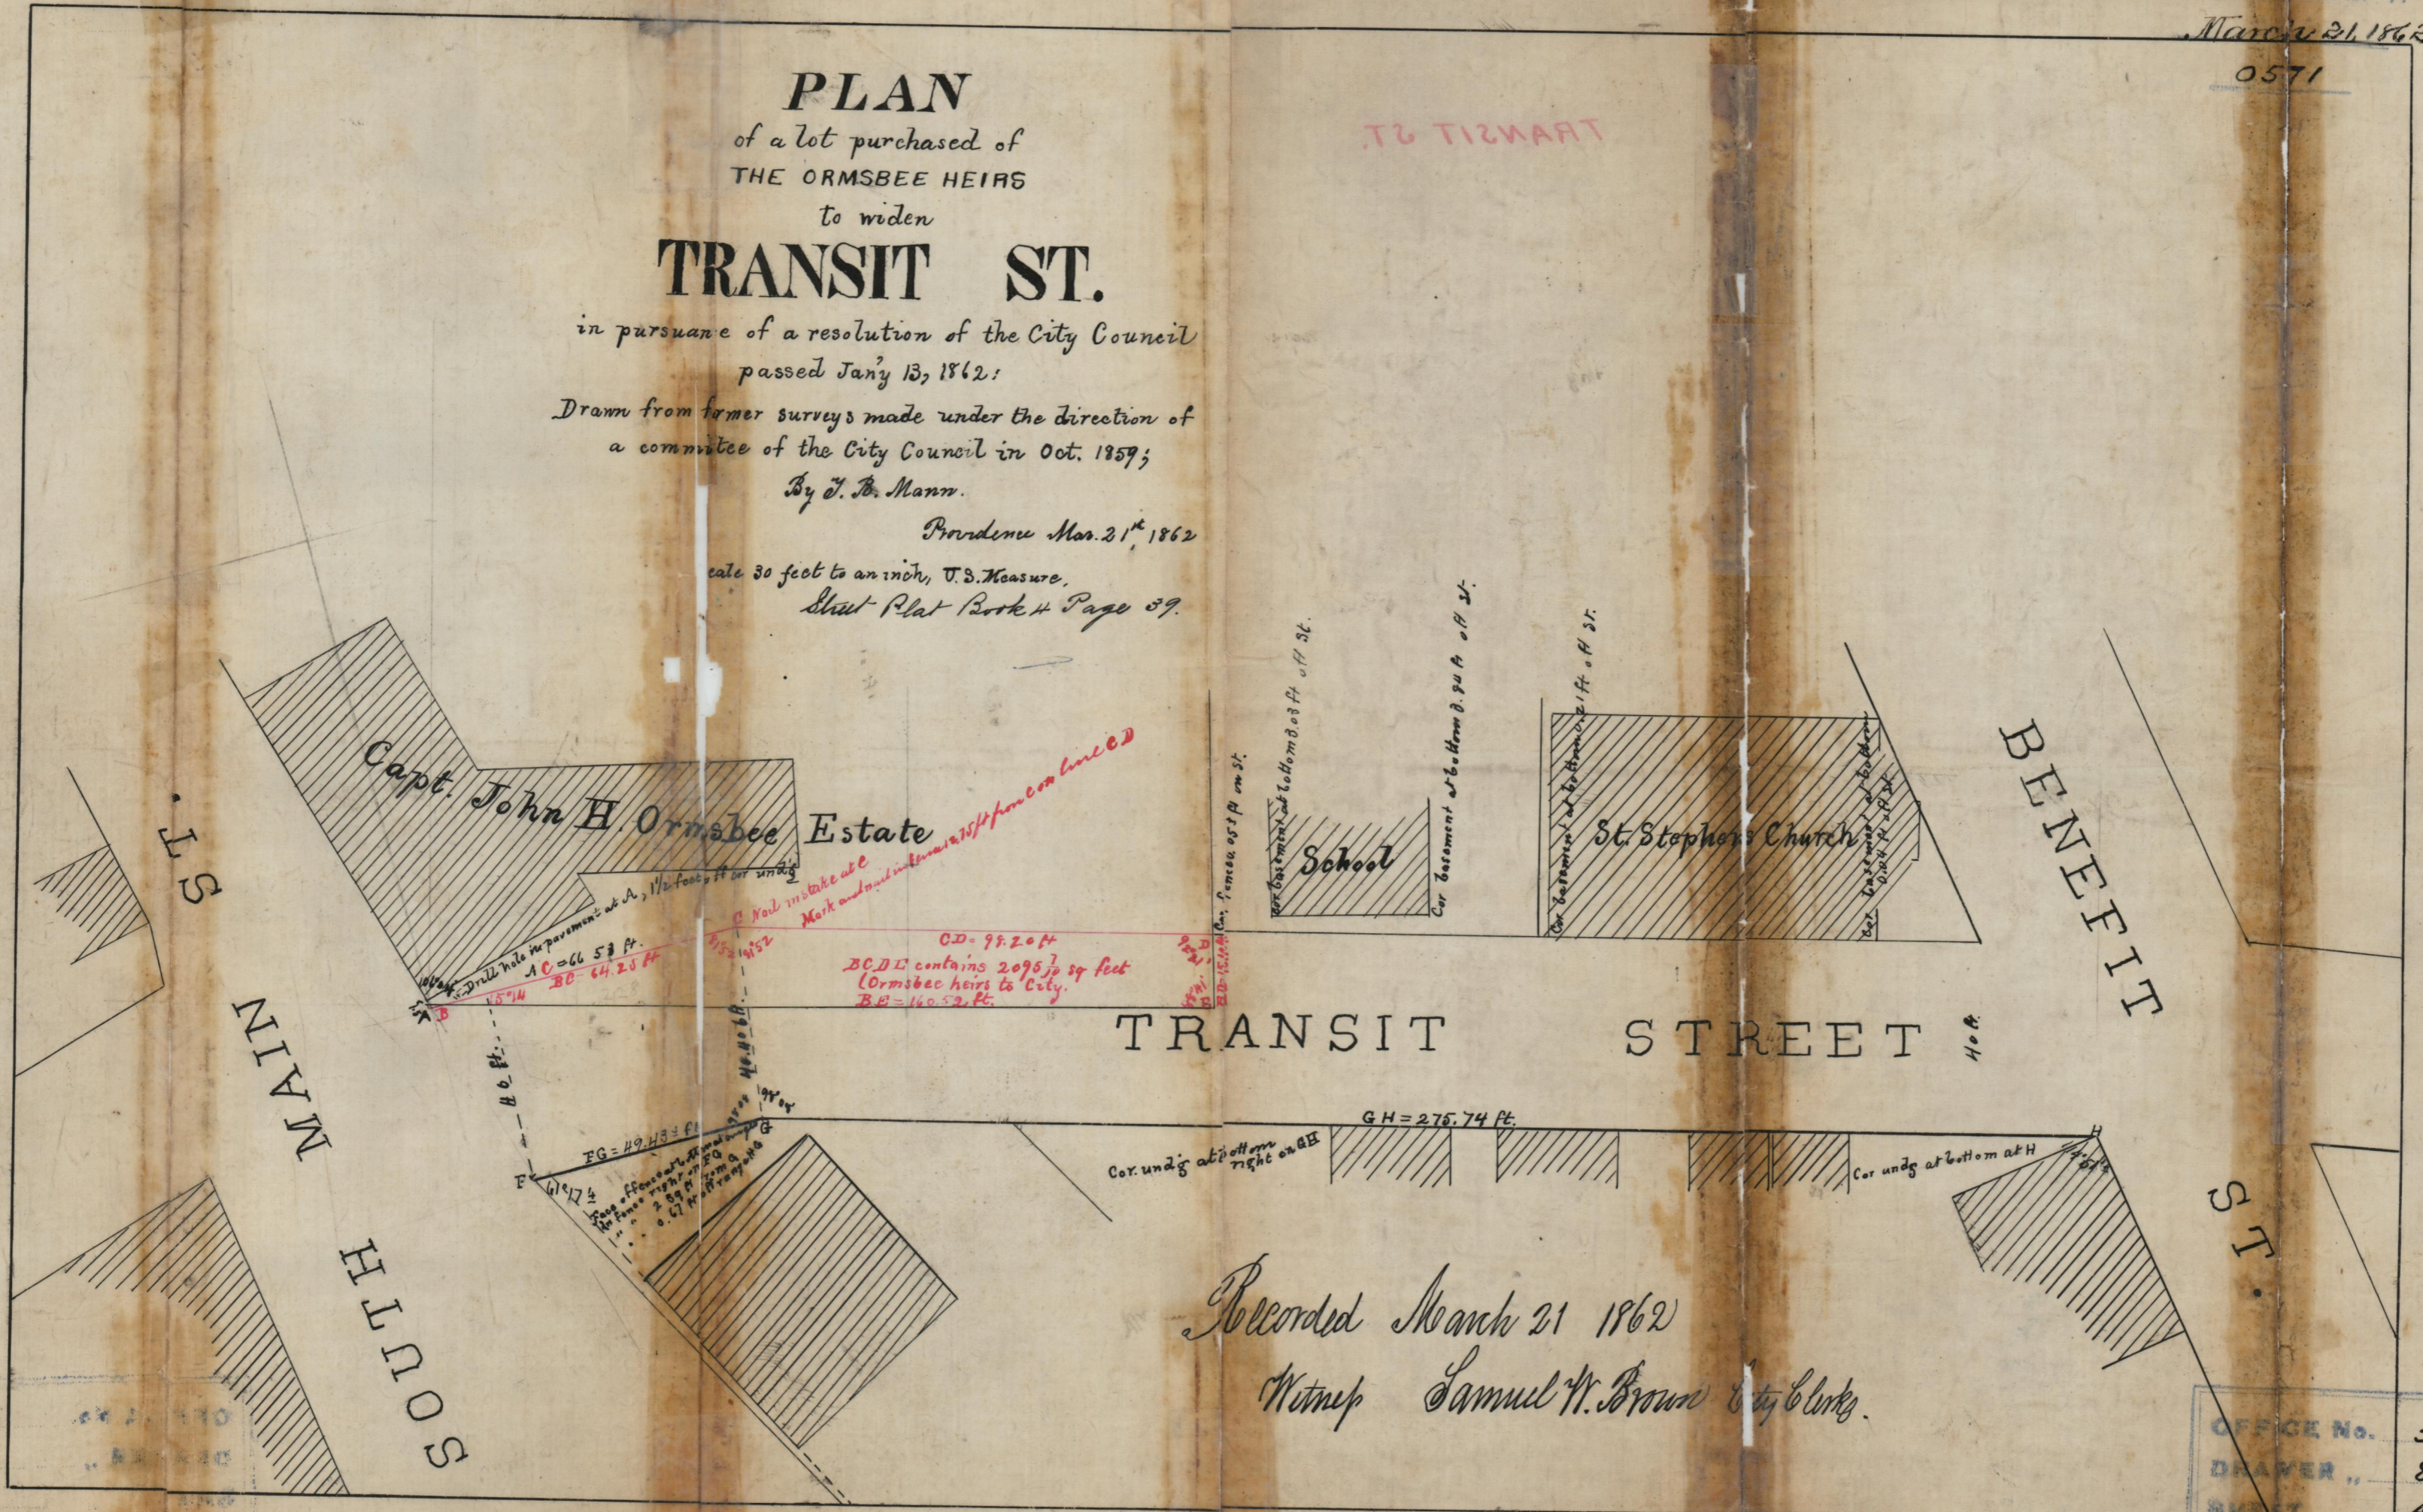

Recorded March 21 1862  
Witness Samuel W. Brown City Clerk.

OFFICE No.	553
DRAWER "	81
SHEET	A-32

Completed