


CITY ENGINEER'S OFFICE  
STREET LINE DEPT.

81 A 36  
937

CITY ENGINEER'S OFFICE  
STREET LINE DEPT.

Dec. 1871  
01102

VINEYARD ST.

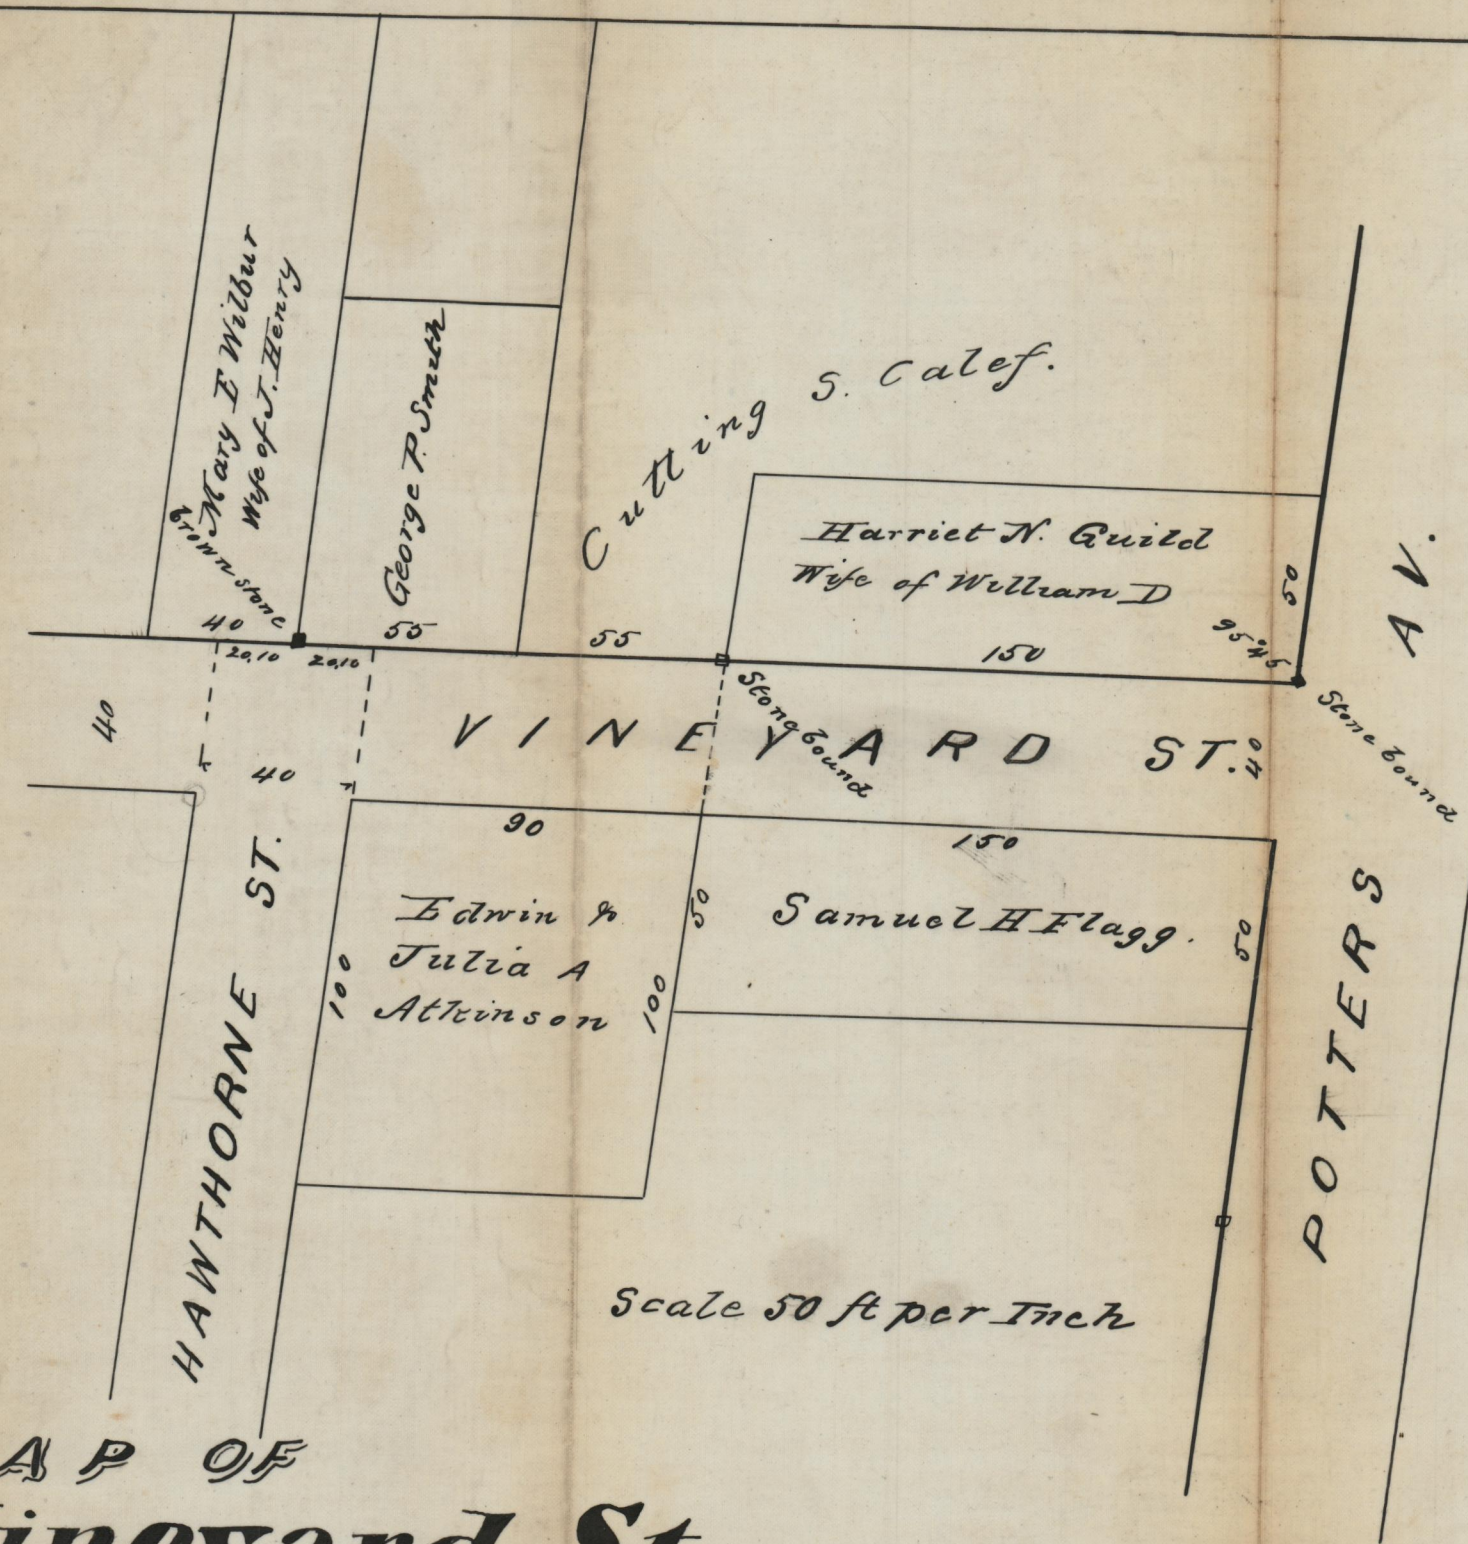

Vineyard Street  
 Received by the Board  
 of Aldermen January  
 10, 1872.  
 Witness  
 Samuel W. Brown  
 City Clerk  
 From street plat book 4, page 70

MAP OF  
**Vineyard St**

FROM POTTERS AV. TO HAWTHORNE ST  
 Made by order of the Committee on Highways,  
 by C.E. Paine City Eng<sup>r</sup> Dec<sup>r</sup> 1871.

OFFICE No. 937  
 DRAWER .. 81  
 SHEET .. A-36

Compared