


Apr. 28, 1865

0639

Scale 40 Ft. per inch
Measure US Standard
Sheet Plat Book Page 45 1/2

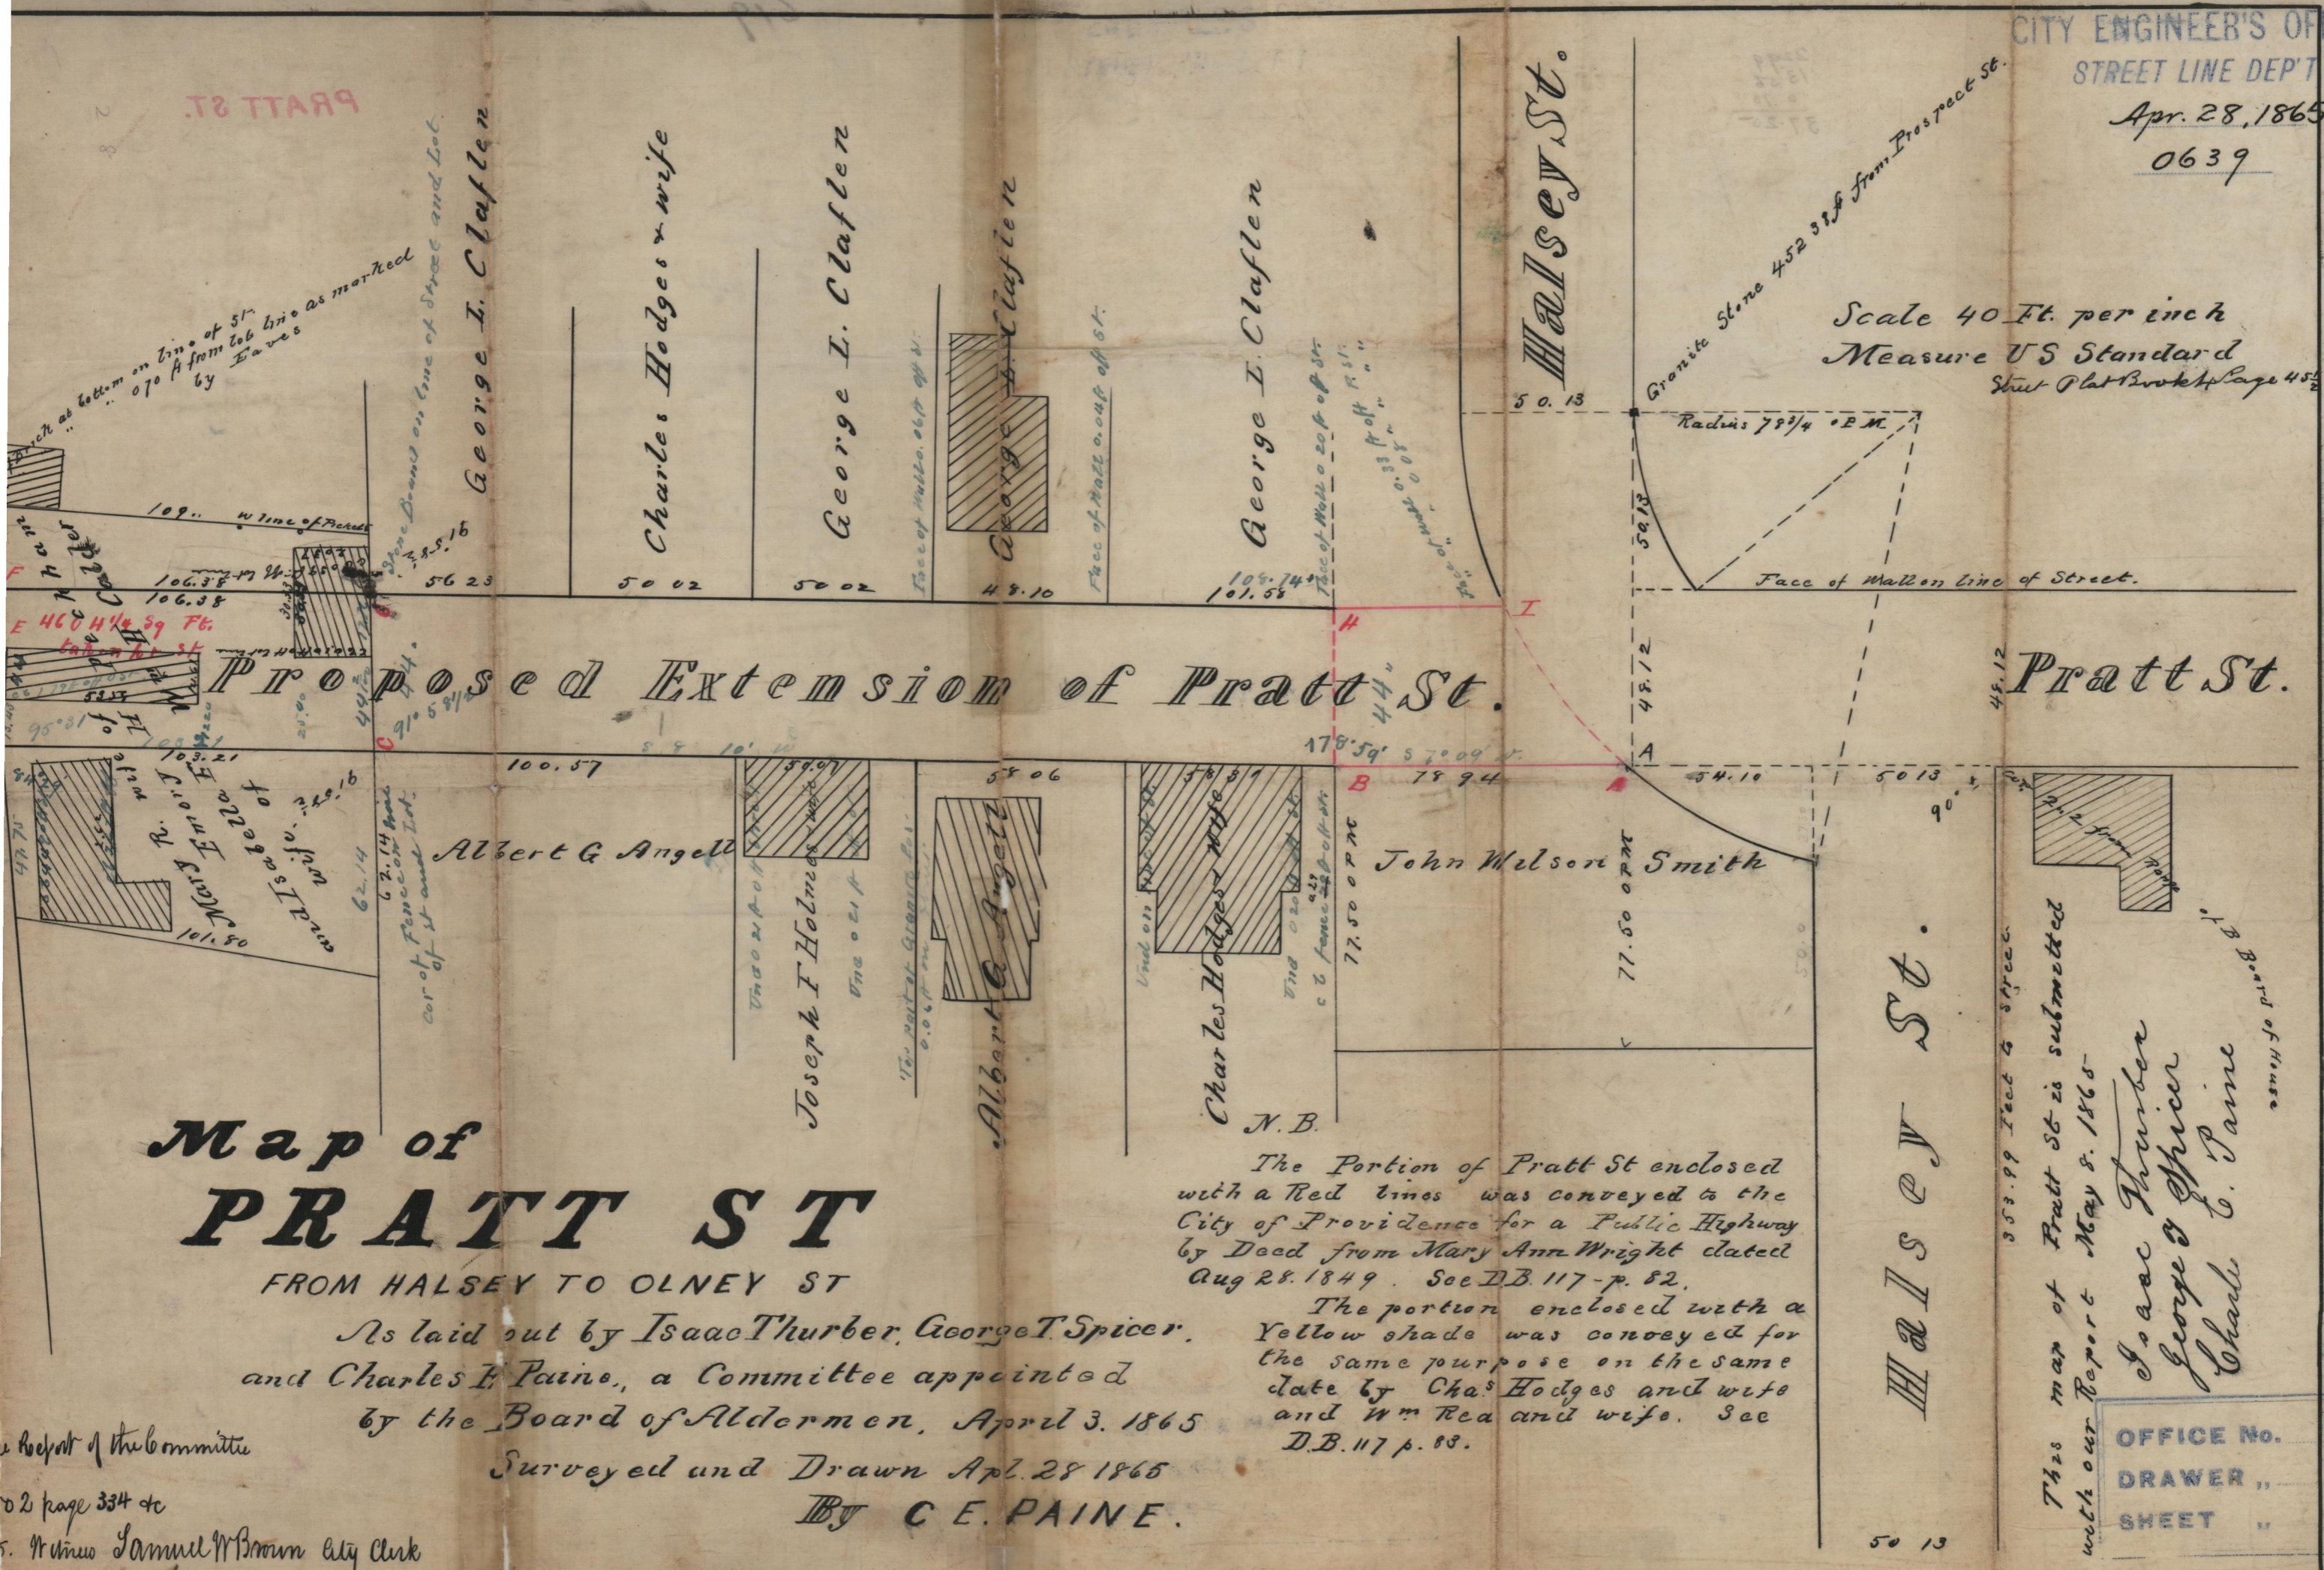

Map of PRATT ST

FROM HALSEY TO OLNEY ST

As laid out by Isaac Thurber, George T. Spicer,
and Charles E. Paine, a Committee appointed
by the Board of Aldermen, April 3, 1865

Surveyed and Drawn Apr. 28 1865

BY C. E. PAINE.

The Portion of Pratt St enclosed with a Red lines was conveyed to the City of Providence for a Public Highway by Deed from Mary Ann Wright dated Aug 28, 1849. See D.B. 117-p. 82.

The portion enclosed with a Yellow shade was conveyed for the same purpose on the same date by Cha^s Hodges and wife and Wm Rea and wife. See D.B. 117 p. 83.

This map of Pratt St is submitted with our Report May 8, 1865

Isaac Thurber
George T. Spicer
Charles E. Paine
Board of House

| | |
|------------|-----|
| OFFICE No. | 619 |
| DRAWER " | 81 |
| SHEET " | B-1 |

Comparison

Report of the Committee

to 2 page 334 &c

Witness Samuel W. Brown City Clerk