


Apr. 25, 1845
02.00

PLAT OF DEXTER STREET
from Cranston Street southerly to Long Pond as laid
out by a Committee appointed by the Board of Aldermen
Surreyed and platted April 25th 1845. by
Atrater & Schubarth

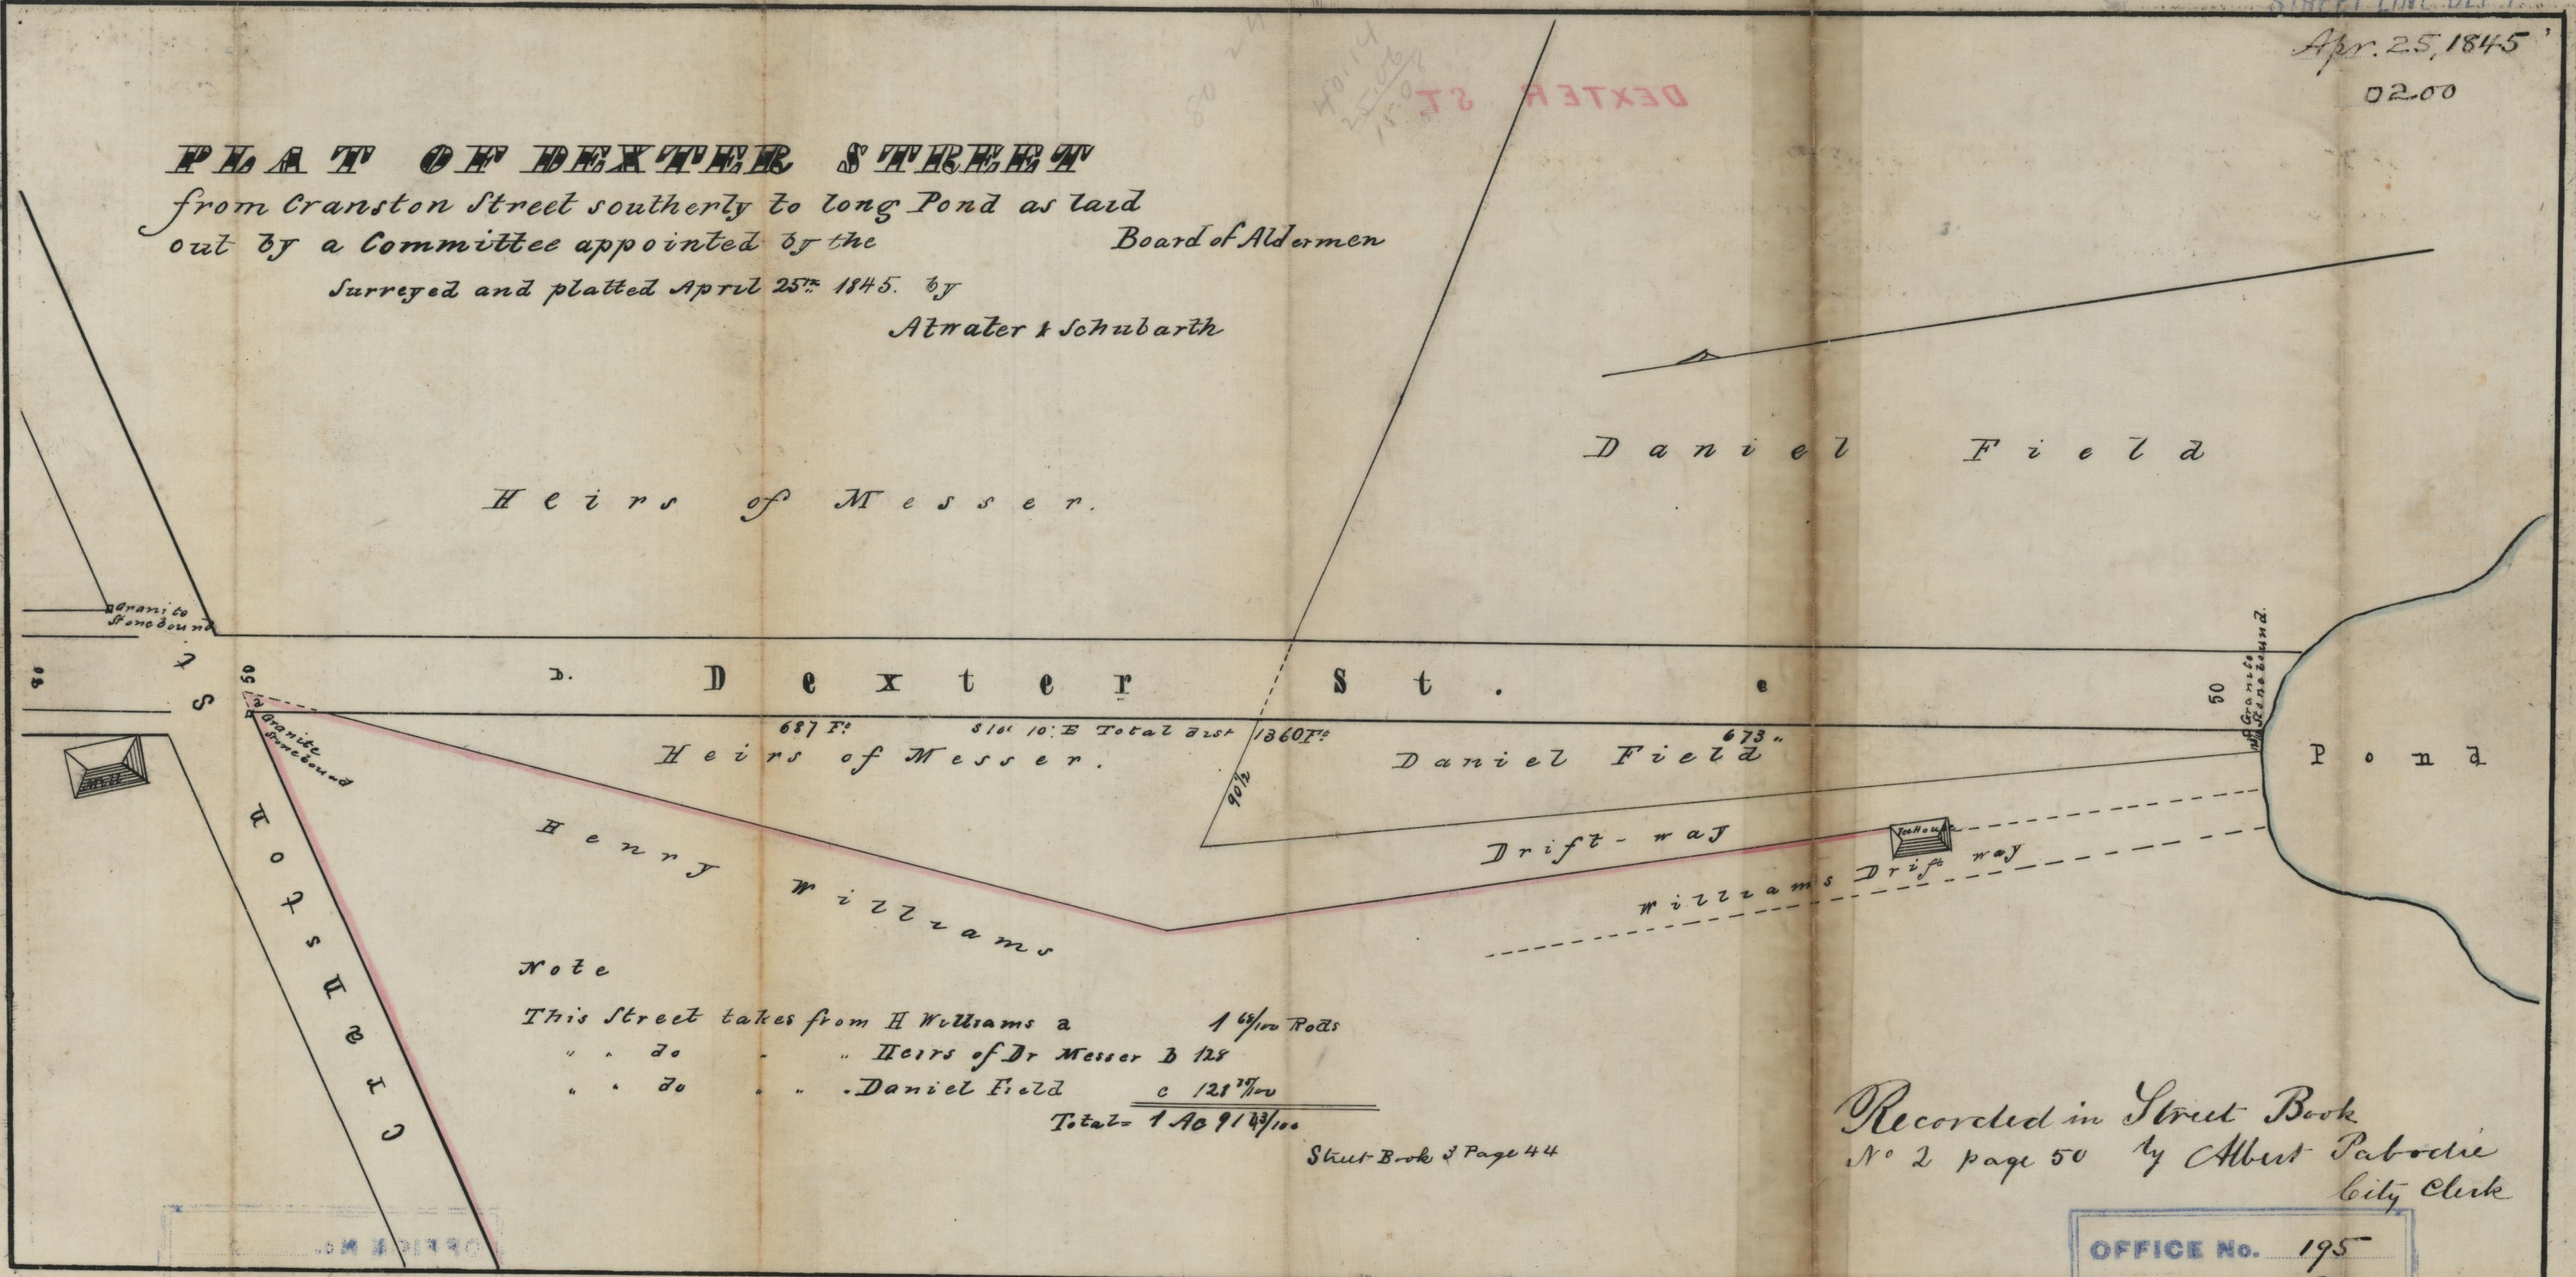

Note
This Street takes from H Williams a $1 \frac{65}{100}$ Rods
" " " Heirs of Dr Messer b 128
" " " Daniel Field c $128 \frac{7}{100}$
Total = 1 A 91 $\frac{43}{100}$
Sheet Book 2 Page 44

Recorded in Street Book
No 2 page 50 by Albert Patodie
City Clerk

OFFICE No. 195
DRAWER " 81
SHEET " B-26
Compared

OFFICE No. 195
DRAWER " 81
SHEET " B-26