

Nov. 10, 1874


02484

MAP OF
WILLARD ST,
FROM EDDY ST TO BISHOP STAND
BISHOP ST,
FROM WILLARD ST TO PLAIN ST.

Made by order of the Board
of Aldermen Oct 22, 1874.
City Engineers Office
Nov. 10, 1874.

Scale 80 Ft to an inch
S.P.B.S.P. 22.

Bishop st. and Willard st.
Declared to be public highway
in Board of Aldermen Nov 25, 1874
Witness Samuel H. Brown City Clerk

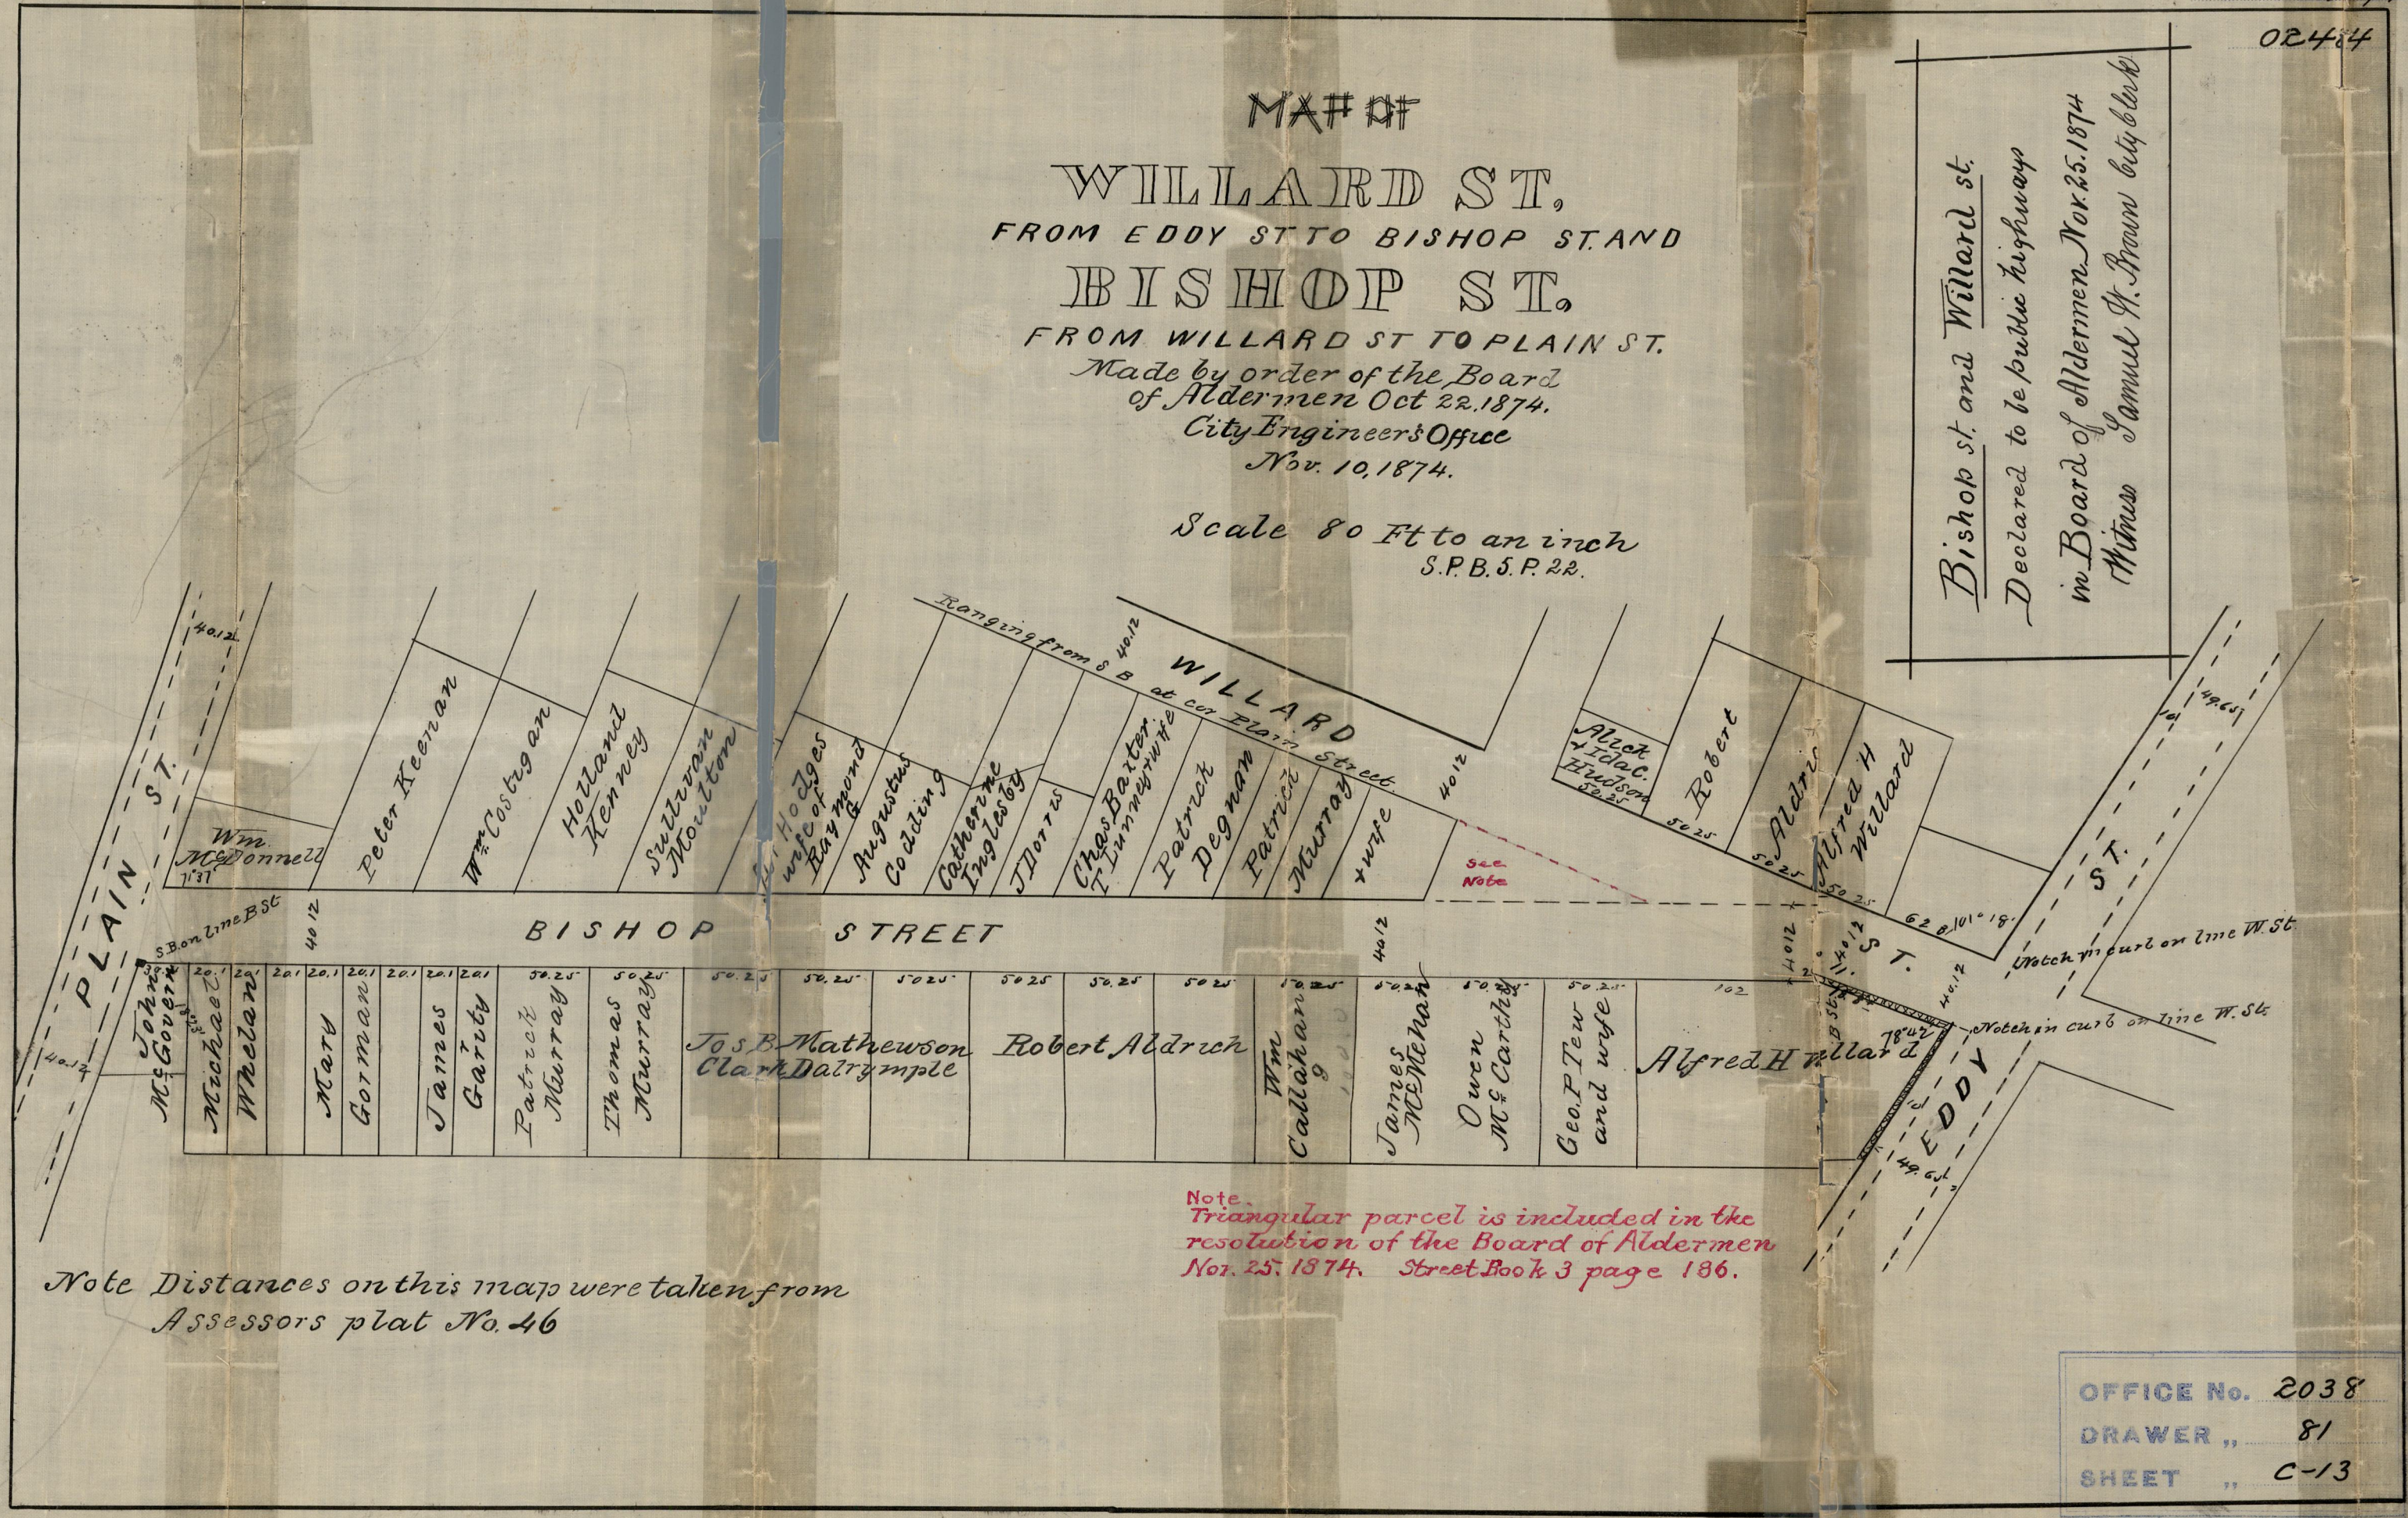

Note Distances on this map were taken from
Assessors plat No. 46

Note.
Triangular parcel is included in the
resolution of the Board of Aldermen
Nov. 25, 1874. Street Book 3 page 186.

OFFICE No. 2038
DRAWER ,, 81
SHEET ,, C-13

Compared