


Nov. 16, 1799

020

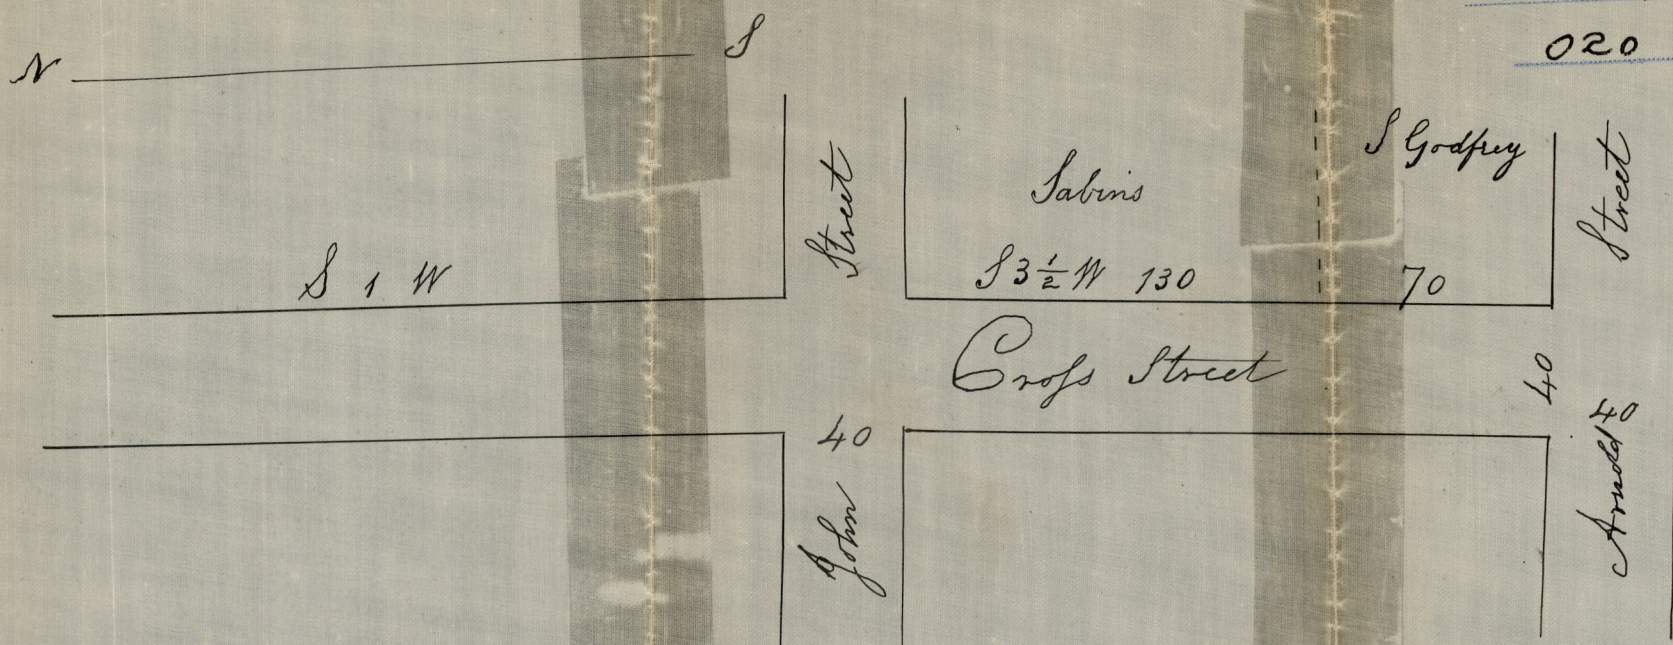

Providence 14 November 1799.

A plat of a Cross Street 40 feet wide Continued
from John Street to Arnold Street

Surveyed and Platted by: David Anthony

16th 11^{mo} 1799.

Scale 60 feet to an Inch.

(S. P. B. 3. P. 30)

Agreeably to the within directions we have proceeded and laid a street forty feet wide from John Street to Arnold Street agreeably to the plat annexed all the parties agreeing to the same and it being already made a good passable street no objection will occur to the same in securing the same. Wherein Martin Coy attends as practice of the Peace Samuel Anthony as surveyor & Paul Allen as cartographer
S. A. M.

At a Town Council held in and for the Town of Providence on the second Day of December A. D. 1799.
Whereas the Committee appointed on the 8th ultimo to lay out a Cross Street forty feet wide continued from John Street to Arnold Street have this day made their Report accompanied with a plat of said Street, and the same having been duly considered, It is thereupon Voted and Resolved, that the same be received, and that the street delineated therein be and the same is hereby established as a publick Street or Highway and as such that the same be recorded.
A true Copy of Vote of said Council Witness Nathaniel M. Jackson T. Clerk.

OFFICE No. 20
DRAWER " 18
SHEET " C-21

Completed