

Dec. 6, 1854.
 CITY ENGINEER'S OFFICE.
 STREET LINE DEPT.
 Dec. 6, 1854
 Jan. 27, 1844
 0161

PLAT of Ocean St as continued on
 a straight line to Public St surveyed under the
 direction of Messrs Sidney B Smith Benoni Hawkins and
 Almorán Harris
 by Schubarth & Haines

Scale 60 Ft per inch

Public St

N 79 3/4° E
 200.75

William

Jonathan Salisbury

Ocean St (continued)

128 1/3 Ft

S 10 1/4° E 358 3/4 Ft

Gould

Jonathan Salisbury


Duly recorded by order

J. G. Johnson Town Clerk

Copied from C.R. 6.51

Copied from C.R. 9-108

Duly Recorded
 Witness James Aldrich
 G. G. P.

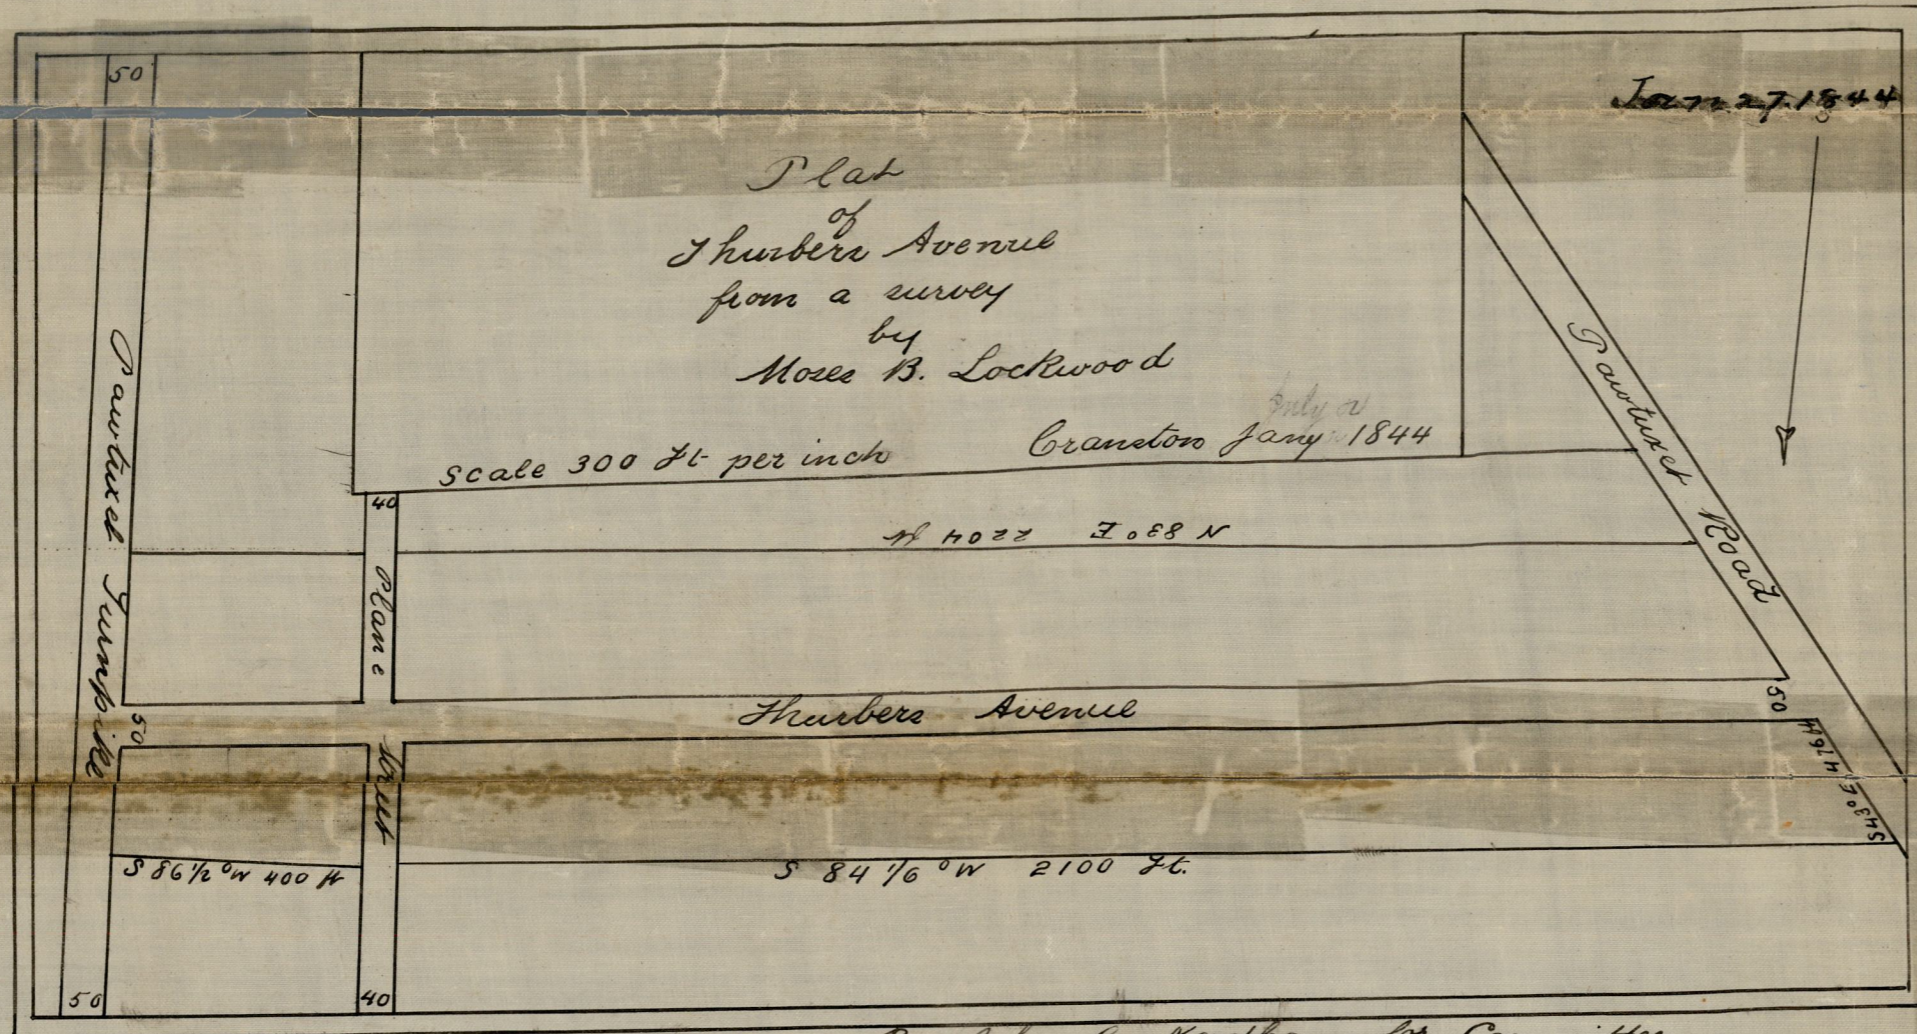

By John. C. Needham for Committee


Copied from C.R. 4.214

COMPARED.


Joseph D. Fitts

Ass't Engineer

Shubert Avenue

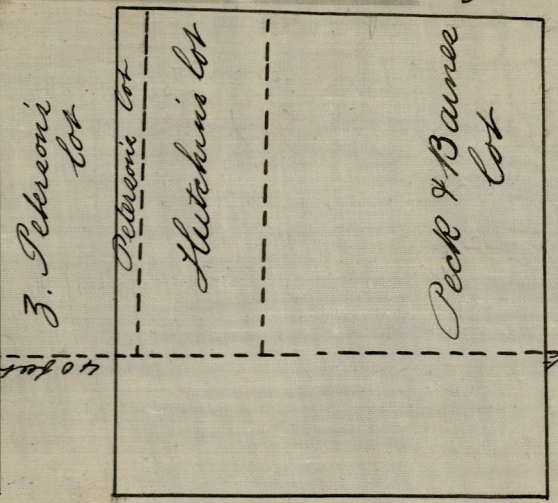

Sumner Street

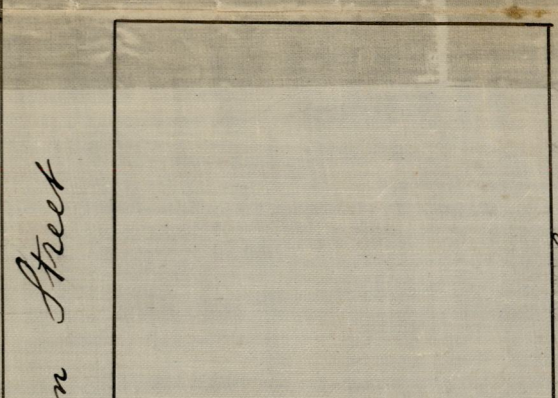

OFFICE No. 156
 DRAWER ,, 81
 SHEET ,, C-29

Eagle Street