

CITY ENGINEER'S OFFICE  
STREET LINE DEPT.

CITY ENGINEER'S OFFICE.  
STREET LINE DEPT.


June 10, 1852

0333

*P L O T*  
OF  
*FOUNTAIN STREET*  
Surveyed and plotted June 10<sup>th</sup> 1852  
BY  
Schubart & Haines

Recorded June 15<sup>th</sup> 1852 by Order  
of the Board of Aldermen April 5  
1852 Mayor Albert Parodie  
City Clerk

Scale 100 F<sup>t</sup> to an inch  
Old Providence Meads  
STPB3A18

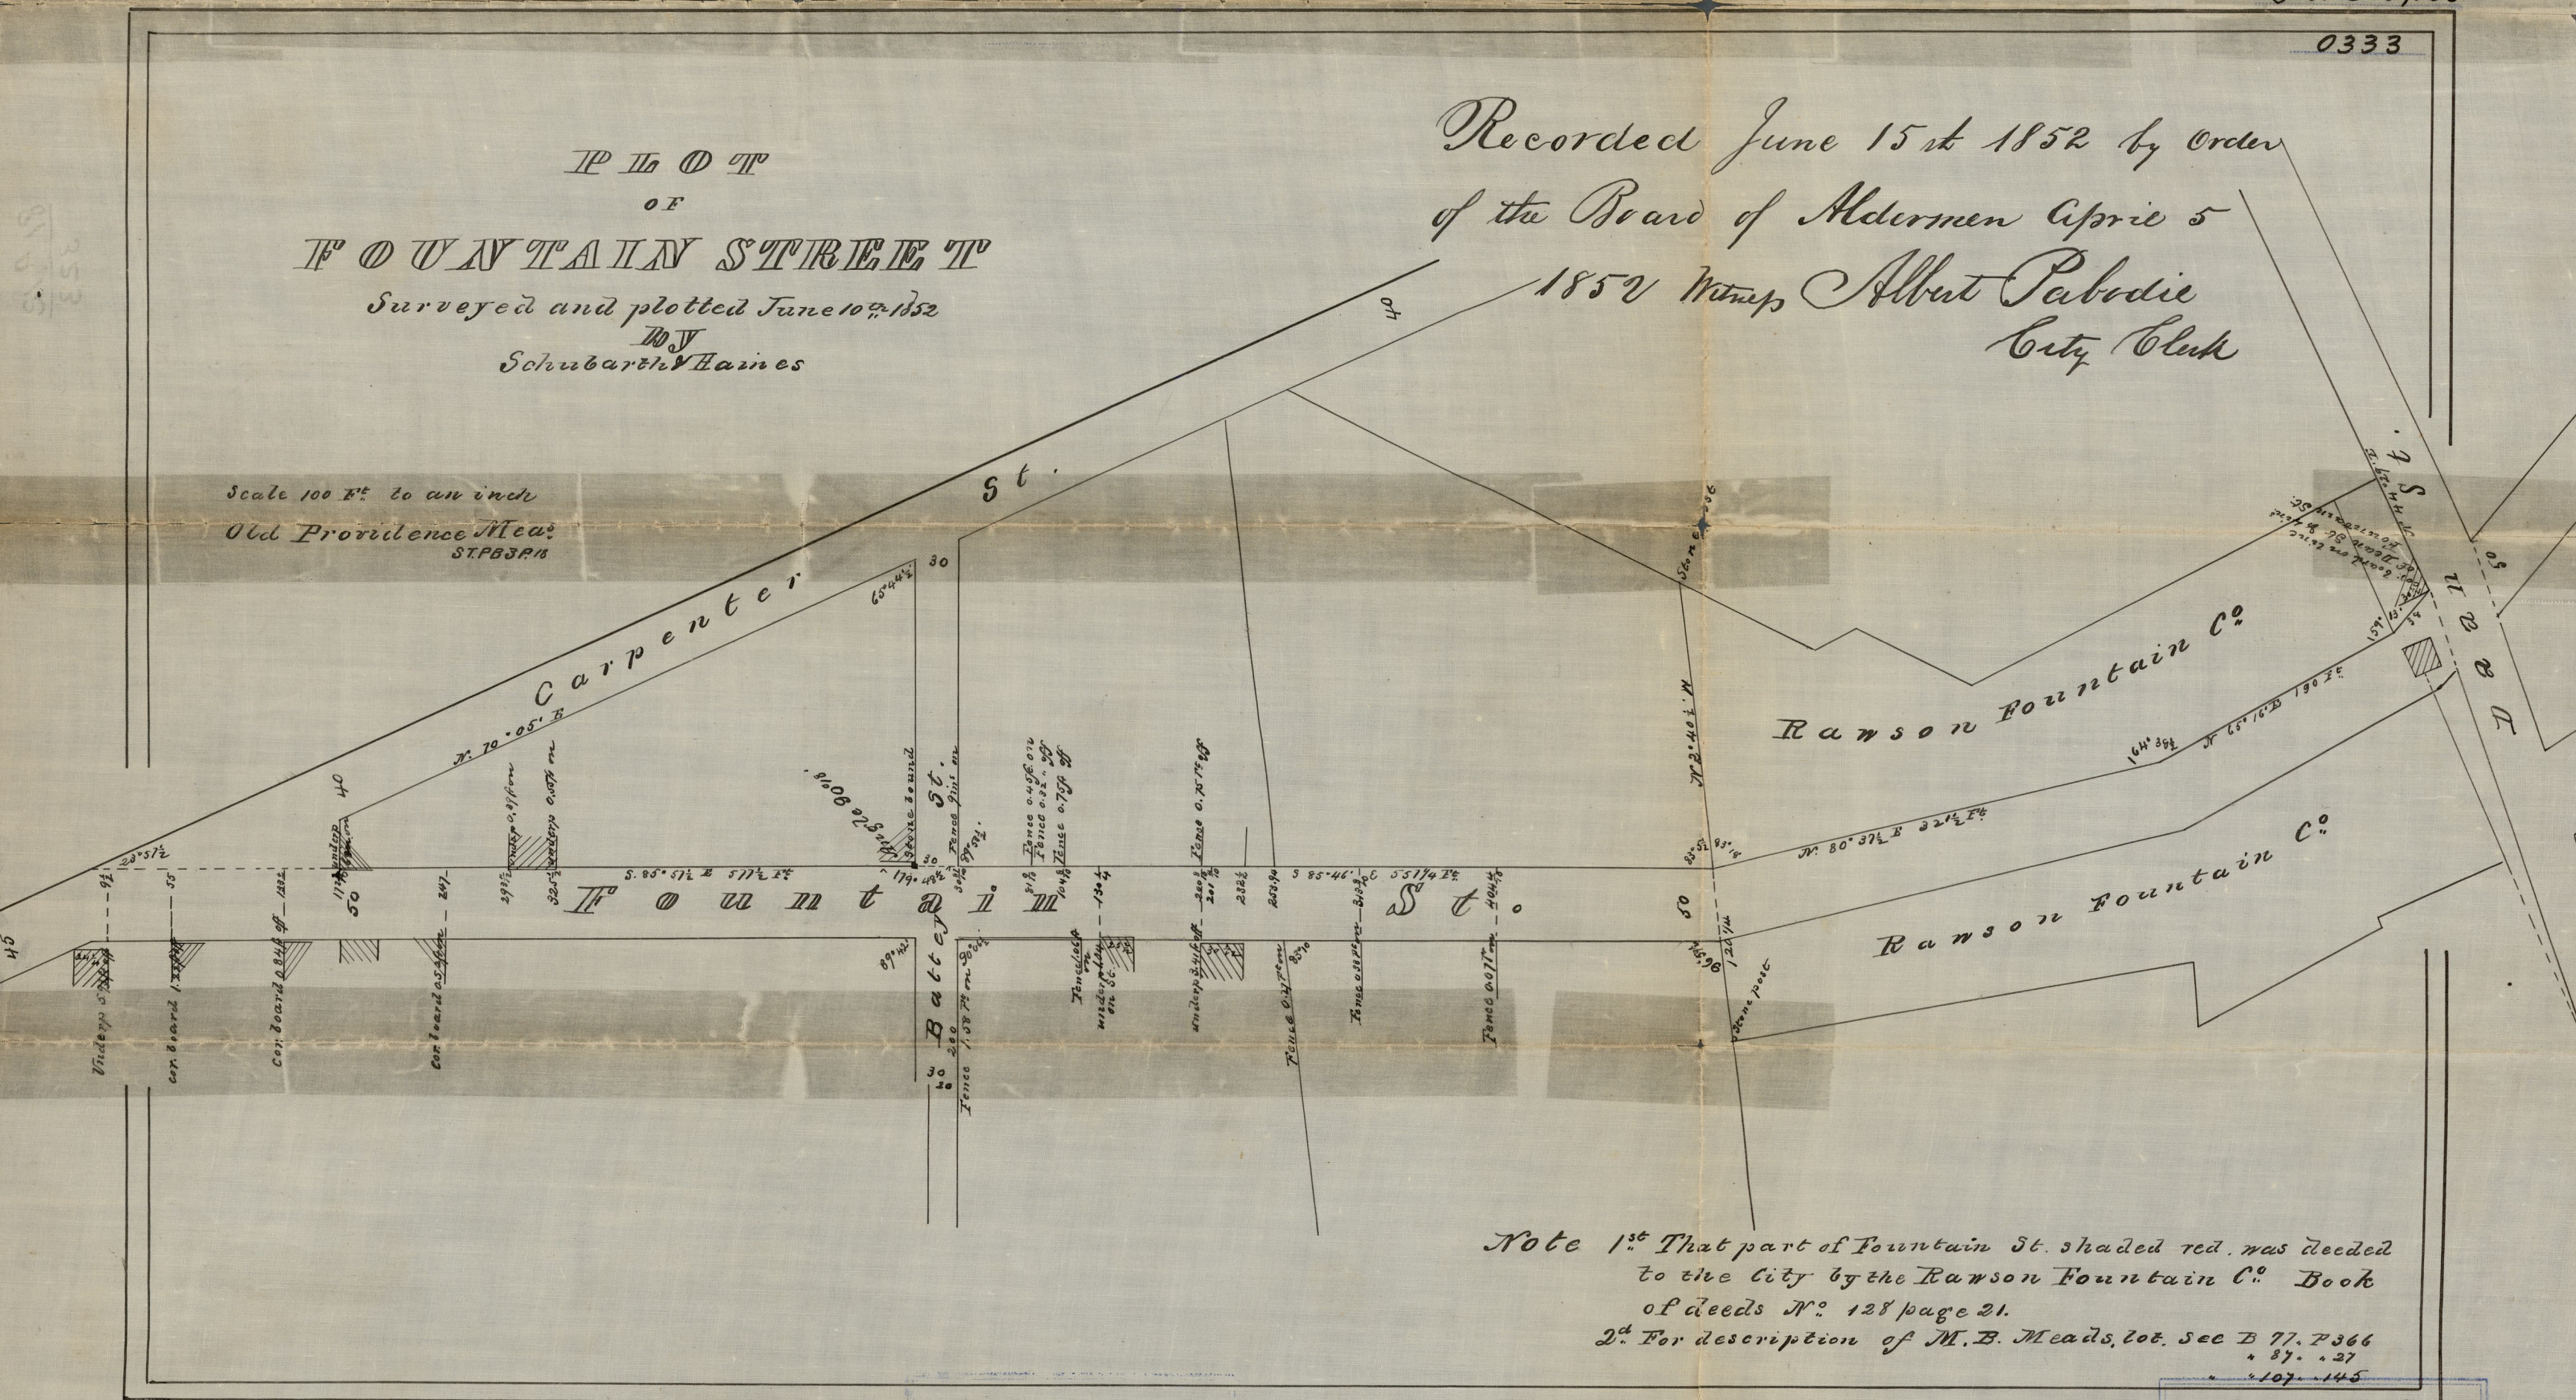

Note 1<sup>st</sup> That part of Fountain St. shaded red, was decided  
to the City by the Ranson Fountain Co. Book  
of deeds N<sup>o</sup>: 128 page 21.

2<sup>d</sup> For description of M.B. Meads, lot, see B 77, P 366  
" 87, " 27  
" 107, " 145

RECORDED  
INDEXED

OFFICE No. 323  
DRAWER " 81  
SHEET " D-12