

In consideration of one Dollar to us in Hand  
 Paid by the Town Surveyors of the Town of Providence  
 We the undersigned to wit Joseph Jenckes Nicholas  
 Brown, Thomas P. Ives & Samuel G. Arnold for our-  
 selves and heirs Executors & Administrators do by  
 these presents remise release & forever quit claim to  
 the Town of Providence all our Right Title & Interest  
 in the Lands through which the Street, delineated  
 in the within plat paper from Benvenuto to George  
 Street

In Witness whereof We have hereunto set our  
 Hands & Seals the eleventh day of March 1805

In presence of  
 William Larned }  
 Nathaniel Jackson }  
 Joseph Jenckes  
 Nicholas Brown  
 Thomas P. Ives  
 Samuel G. Arnold

CITY ENGINEER'S OFFICE  
 STREET LINE DEPT.

Providence J<sup>c</sup> March 11<sup>th</sup> 1805 personally appeared  
 Nicholas Brown Samuel G. Arnold & Joseph Jenckes  
 & severally acknowledged the above Instrument to be  
 their free act and Deed Hand & Seal

Before me  
 Nathan M. Jackson Town Clerk


Providence J<sup>c</sup> March 11<sup>th</sup> 1805 personally appeared  
 the T<sup>p</sup> Ives & acknowledged the above Instrument by him  
 subscribed to be his free act and Deed

Before me  
 Nathan M. Jackson Town Clerk

CITY ENGINEER'S OFFICE.  
 STREET LINE DEPT.

June 27, 1803

032

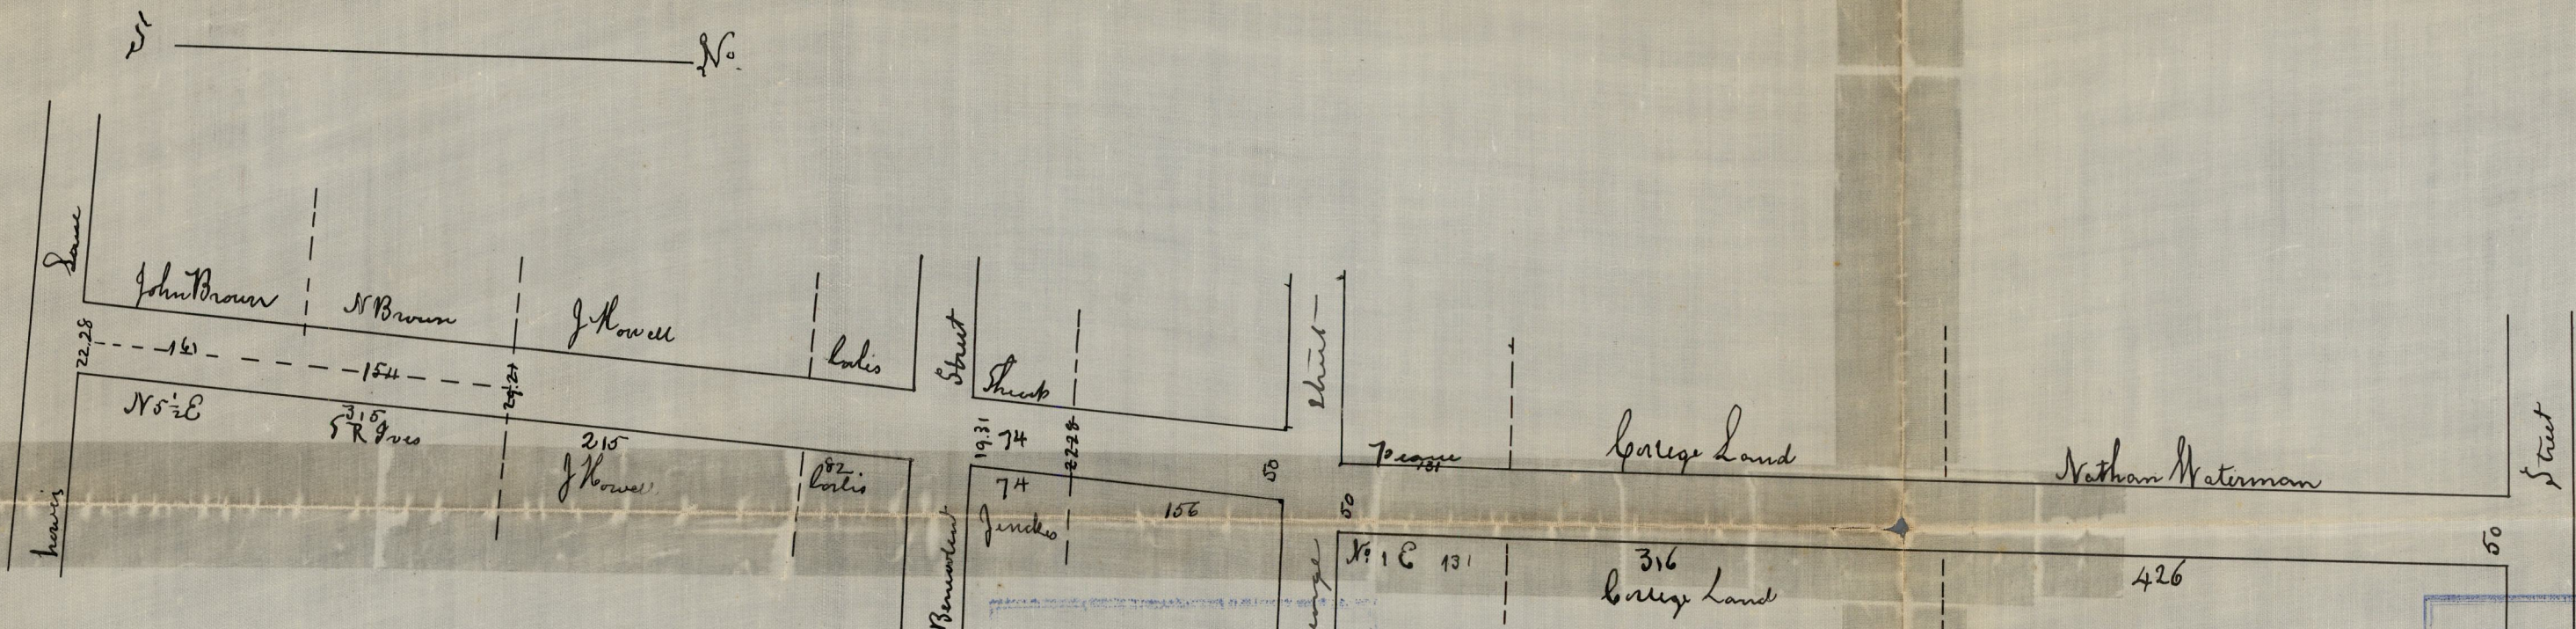

CITY ENGINEER'S OFFICE  
 STREET LINE DEPT.

OFFICE No. 31  
 DRAWER ,, 81  
 SHEET ,, D-24

Surveyed & plotted  
 27<sup>th</sup> 11<sup>th</sup> 1803 by David Anthony  
 Scale 120 feet to an Inch  
 Council Records 8 page 340 1/3 & 2/3 Compared