


May 12, 1796
013

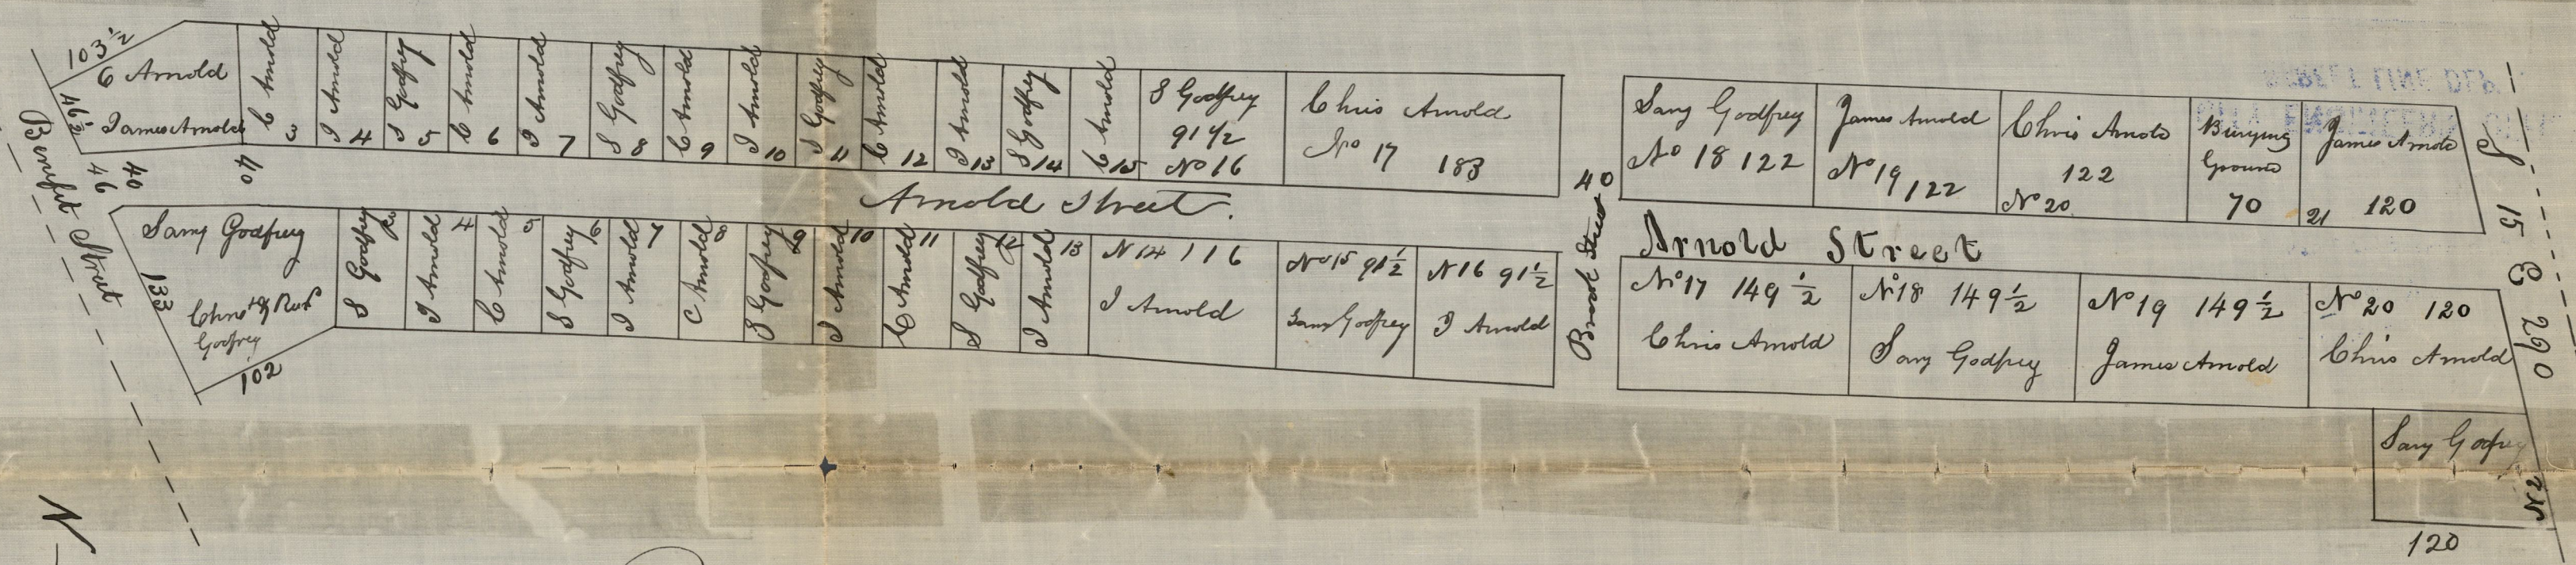

A Plat of a Piece of Land Divided amongst the Heirs of the late Christopher Arnold Deceased through which a street laid and called Arnold Street the entrance of which is from Benefit Street at which place it is 46 1/2 feet wide from which running a small distance it narrows to 40 feet from thence holding the width of 40 feet to the extent of 5 Street in manner described on the annexed Plat, beginning on the North side of said Street as followeth. Beginning at a Point in the Line of Benefit Street 46 1/2 feet fourthly from Clarks Corner and from said Point a Straight Line to the South westerly Corner of Christopher Arnolds House & from thence ranging S 88 E with the front of S Arnolds House and other to a Stone set in the ground at the extremity of said Street which Street being ranged out and the several Houses now built on each side are set ranging thence as near as well may be

Surveyed and Platted by
Dem^r Anthony
12 5 ml. 1796

Scale 100 feet to an Inch
STP B3 P 28

OFFICE No. 13
DRAWER " 81
SHEET " D-31

Compared