

May 12, 1798

018


In presence of me
James Burnell
Smethy Planchard

Stewart Street

I We the Subscribers for our separate and mutual interest, and public convenience have laid out and opened a Road or Street by the name of Stewart Street which Street runneth from High Street to Parkers Road so delineated by the within Plat & againe by the Town-Lincolns to receive said Street for a publick Highway and came the same to be recorded as such

Witness our hands and seals this 12th day of May 1798
Arch^d Stewart
Nathan Waterman
Accepted and allowed as a publick Street of the Town
Attest Geo Thompson Clerk

OFFICE No. 8
DRAWER " 18
SHEET " 0-40

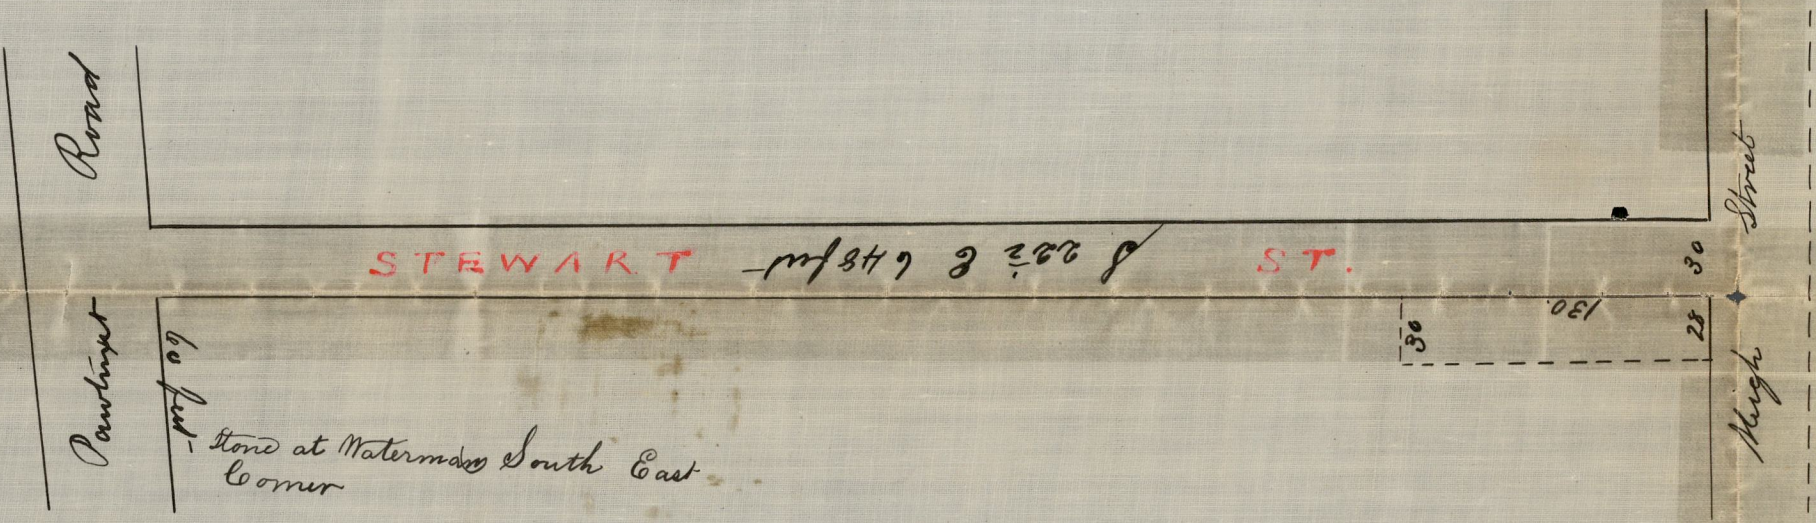

A Plat of a Street 30 feet wide from High Street to Parkers Road laid partly through Archibald Stewarts Land and and partly through Nathans Watermans Land viz beginning at the Northwest Corner of Midew Mary Greenis present Dwelling House, which was sold and conveyed to her by the said Archibald Stewarts and thence running S 22 1/2 E and very nearly in direct range with said House 648 feet to said Parkers Road This is the East Line of said Street and intersects the line of said Parkers Road 60 feet Westward of a stone in the Ground at the South East Corner of Nathans Watermans Lot.

Surveyed and Platted by D^r Daniel Anthony

12th 5 mo 1798

Scale 80 feet to an Inch
S.T.P.B. 3.P.31A.

OFFICE NO. 8
DRAWER " 18
SHEET " 0-40

Completed