

02290


Received by the Board of Aldermen as a  
 public highway - June 18 1874 -  
 Witness, Samuel W. Brown City Clerk -

# MAP OF MEETING ST.

FROM THAYER ST. TO HOPE ST.

Made by order of the Board of Aldermen  
 City Engineers Office  
 June 17 1874.

Scale 60 ft per inch.  
 S.T.P.B.S.P.14.

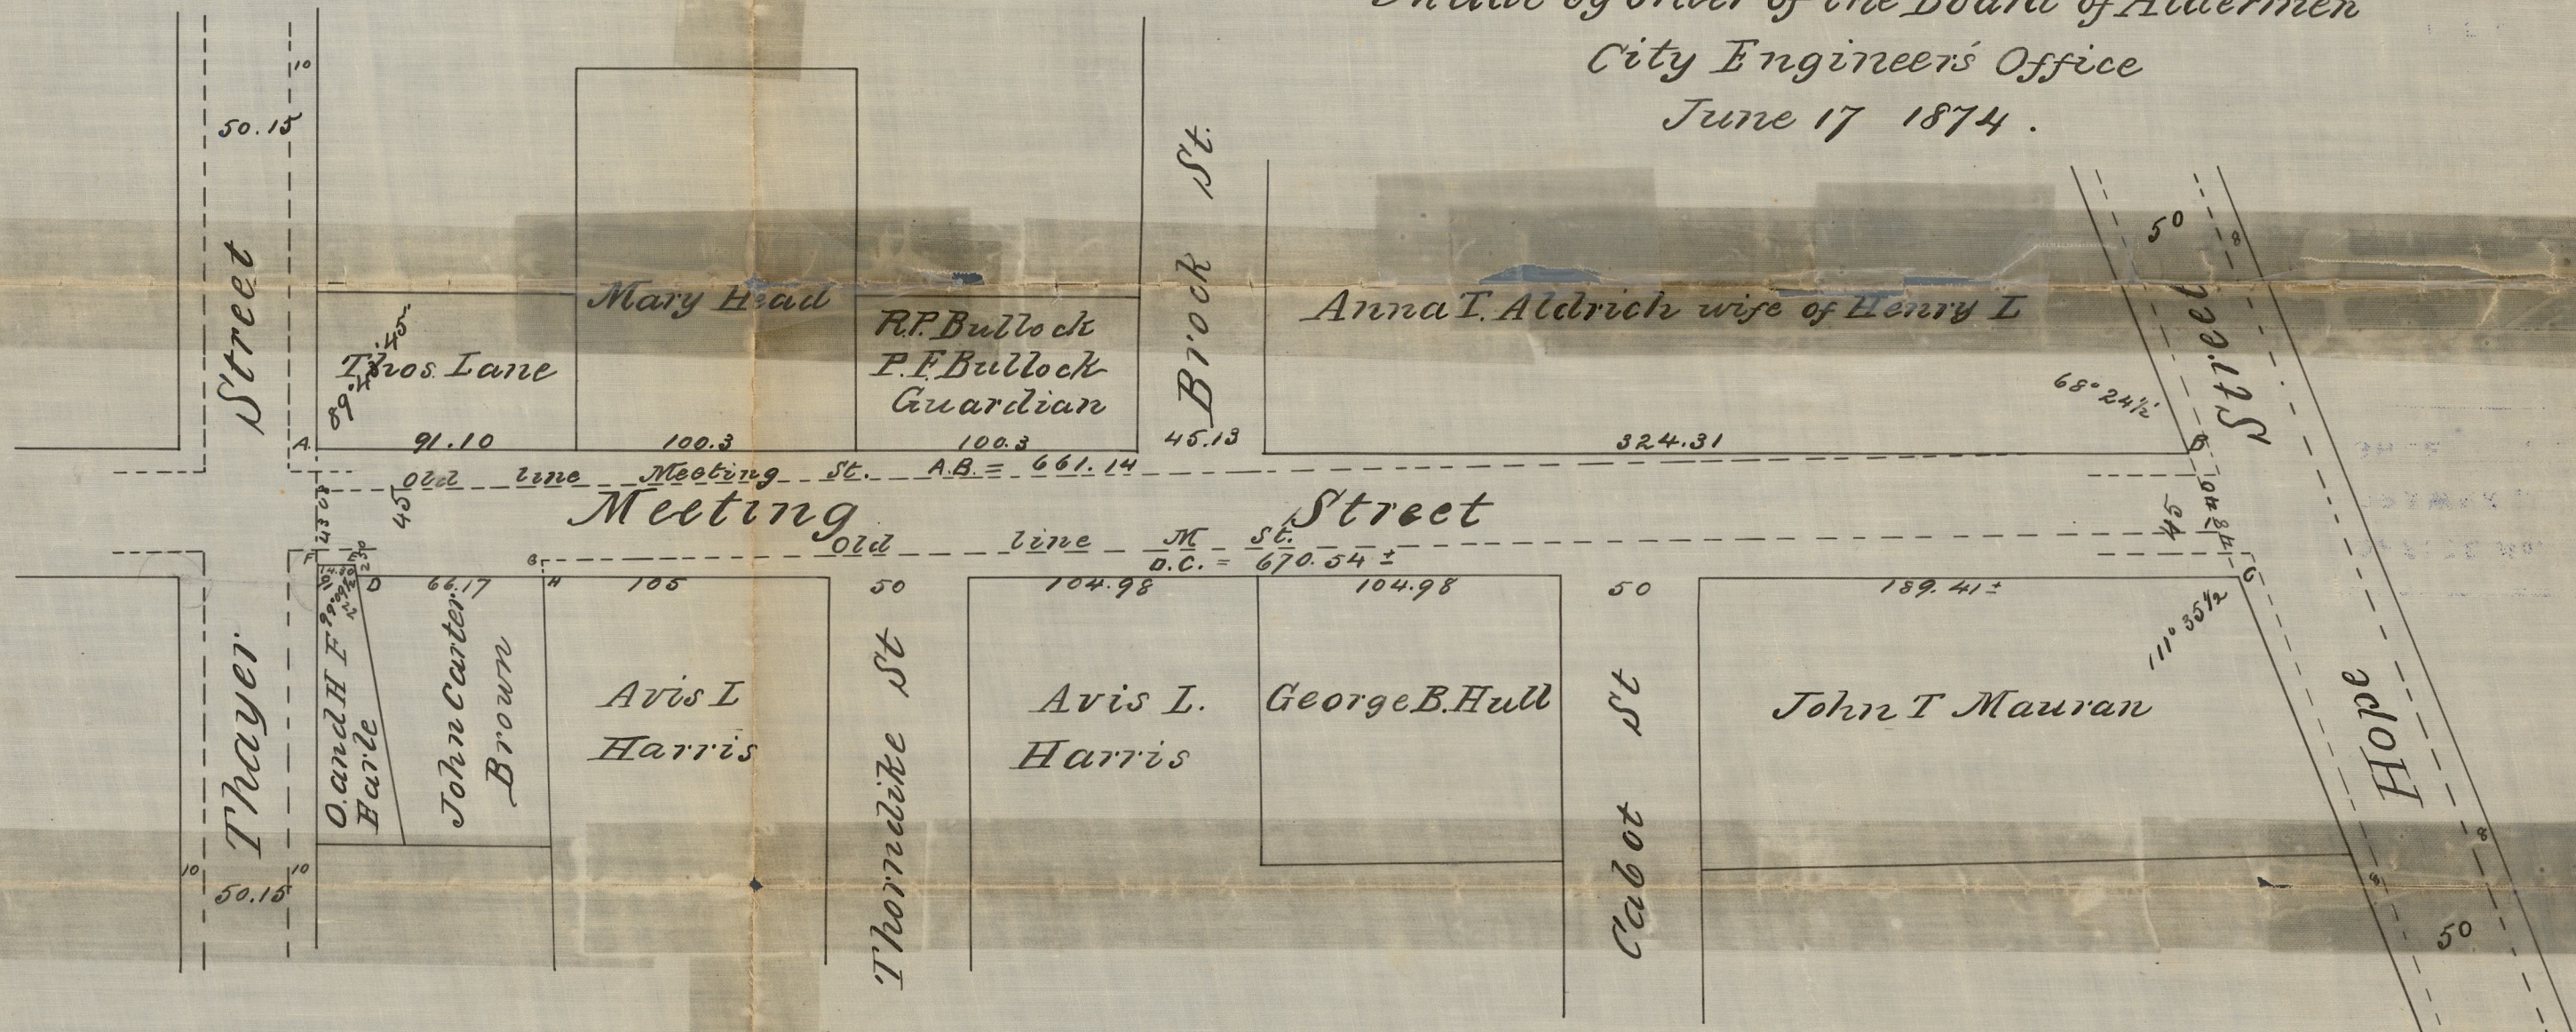

For a more particular description of the lines  
 on this map see Plat N. 2 of the Halsey Est.  
 recorded in Book of Plats N. 2. P. 22.

That part of Meeting St. within the lines CHIC was decided to the City  
 for a highway by Avis L. Harris June 1852. See DB 128 P. 82.

OFFICE No. 1857  
 DRAWER " 81  
 SHEET " E-12

Compared