

Nov. 20. 1826

CITY ENGINEER'S OFFICE
STREET LINE DEPT.

CITY ENGINEER'S OFFICE,
STREET LINE DEPT.

Apr. 11. 1816
May 25. 1818
Nov. 20. 1826


048

57 Bk. 1 p. 142


Nov. 20-1826

Sub 40

South Main Street S. 47. E

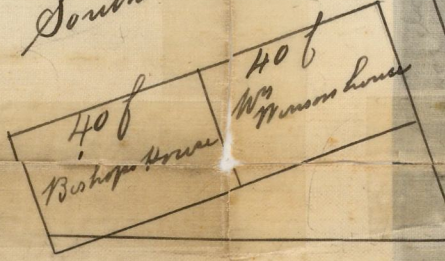

Continuation of South Main Street

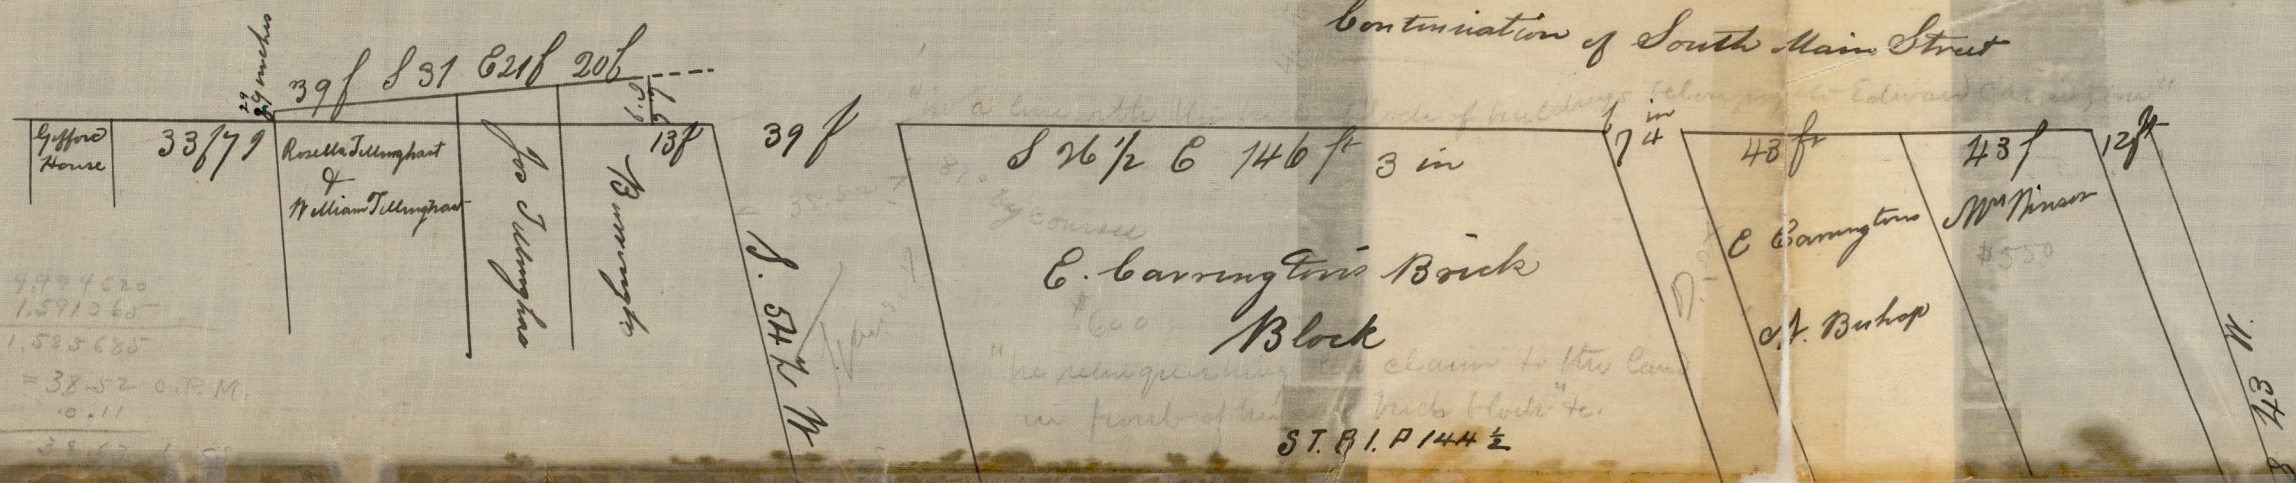

81.00 Sur
39.6
4494020
1.571060
1.530680
= 38.52 O.P.M.
0.11
38.63

May 25, 1818.


119 H me 1816
CR 98 P 252
James and Phoebe
M. D. and Anthony

B. G. Dwyer's Store

North side of the Gangway
South of Grant's Lot

North west corner of
E. Carrington's Store

Gangway between Bishop &
Carrington

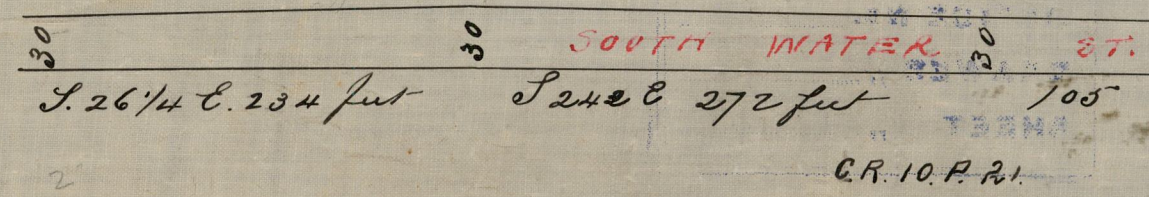

OFFICE No. 47
DRAWER .. 81
SHEET .. E-28

Compared