


April 13, 1855
0408

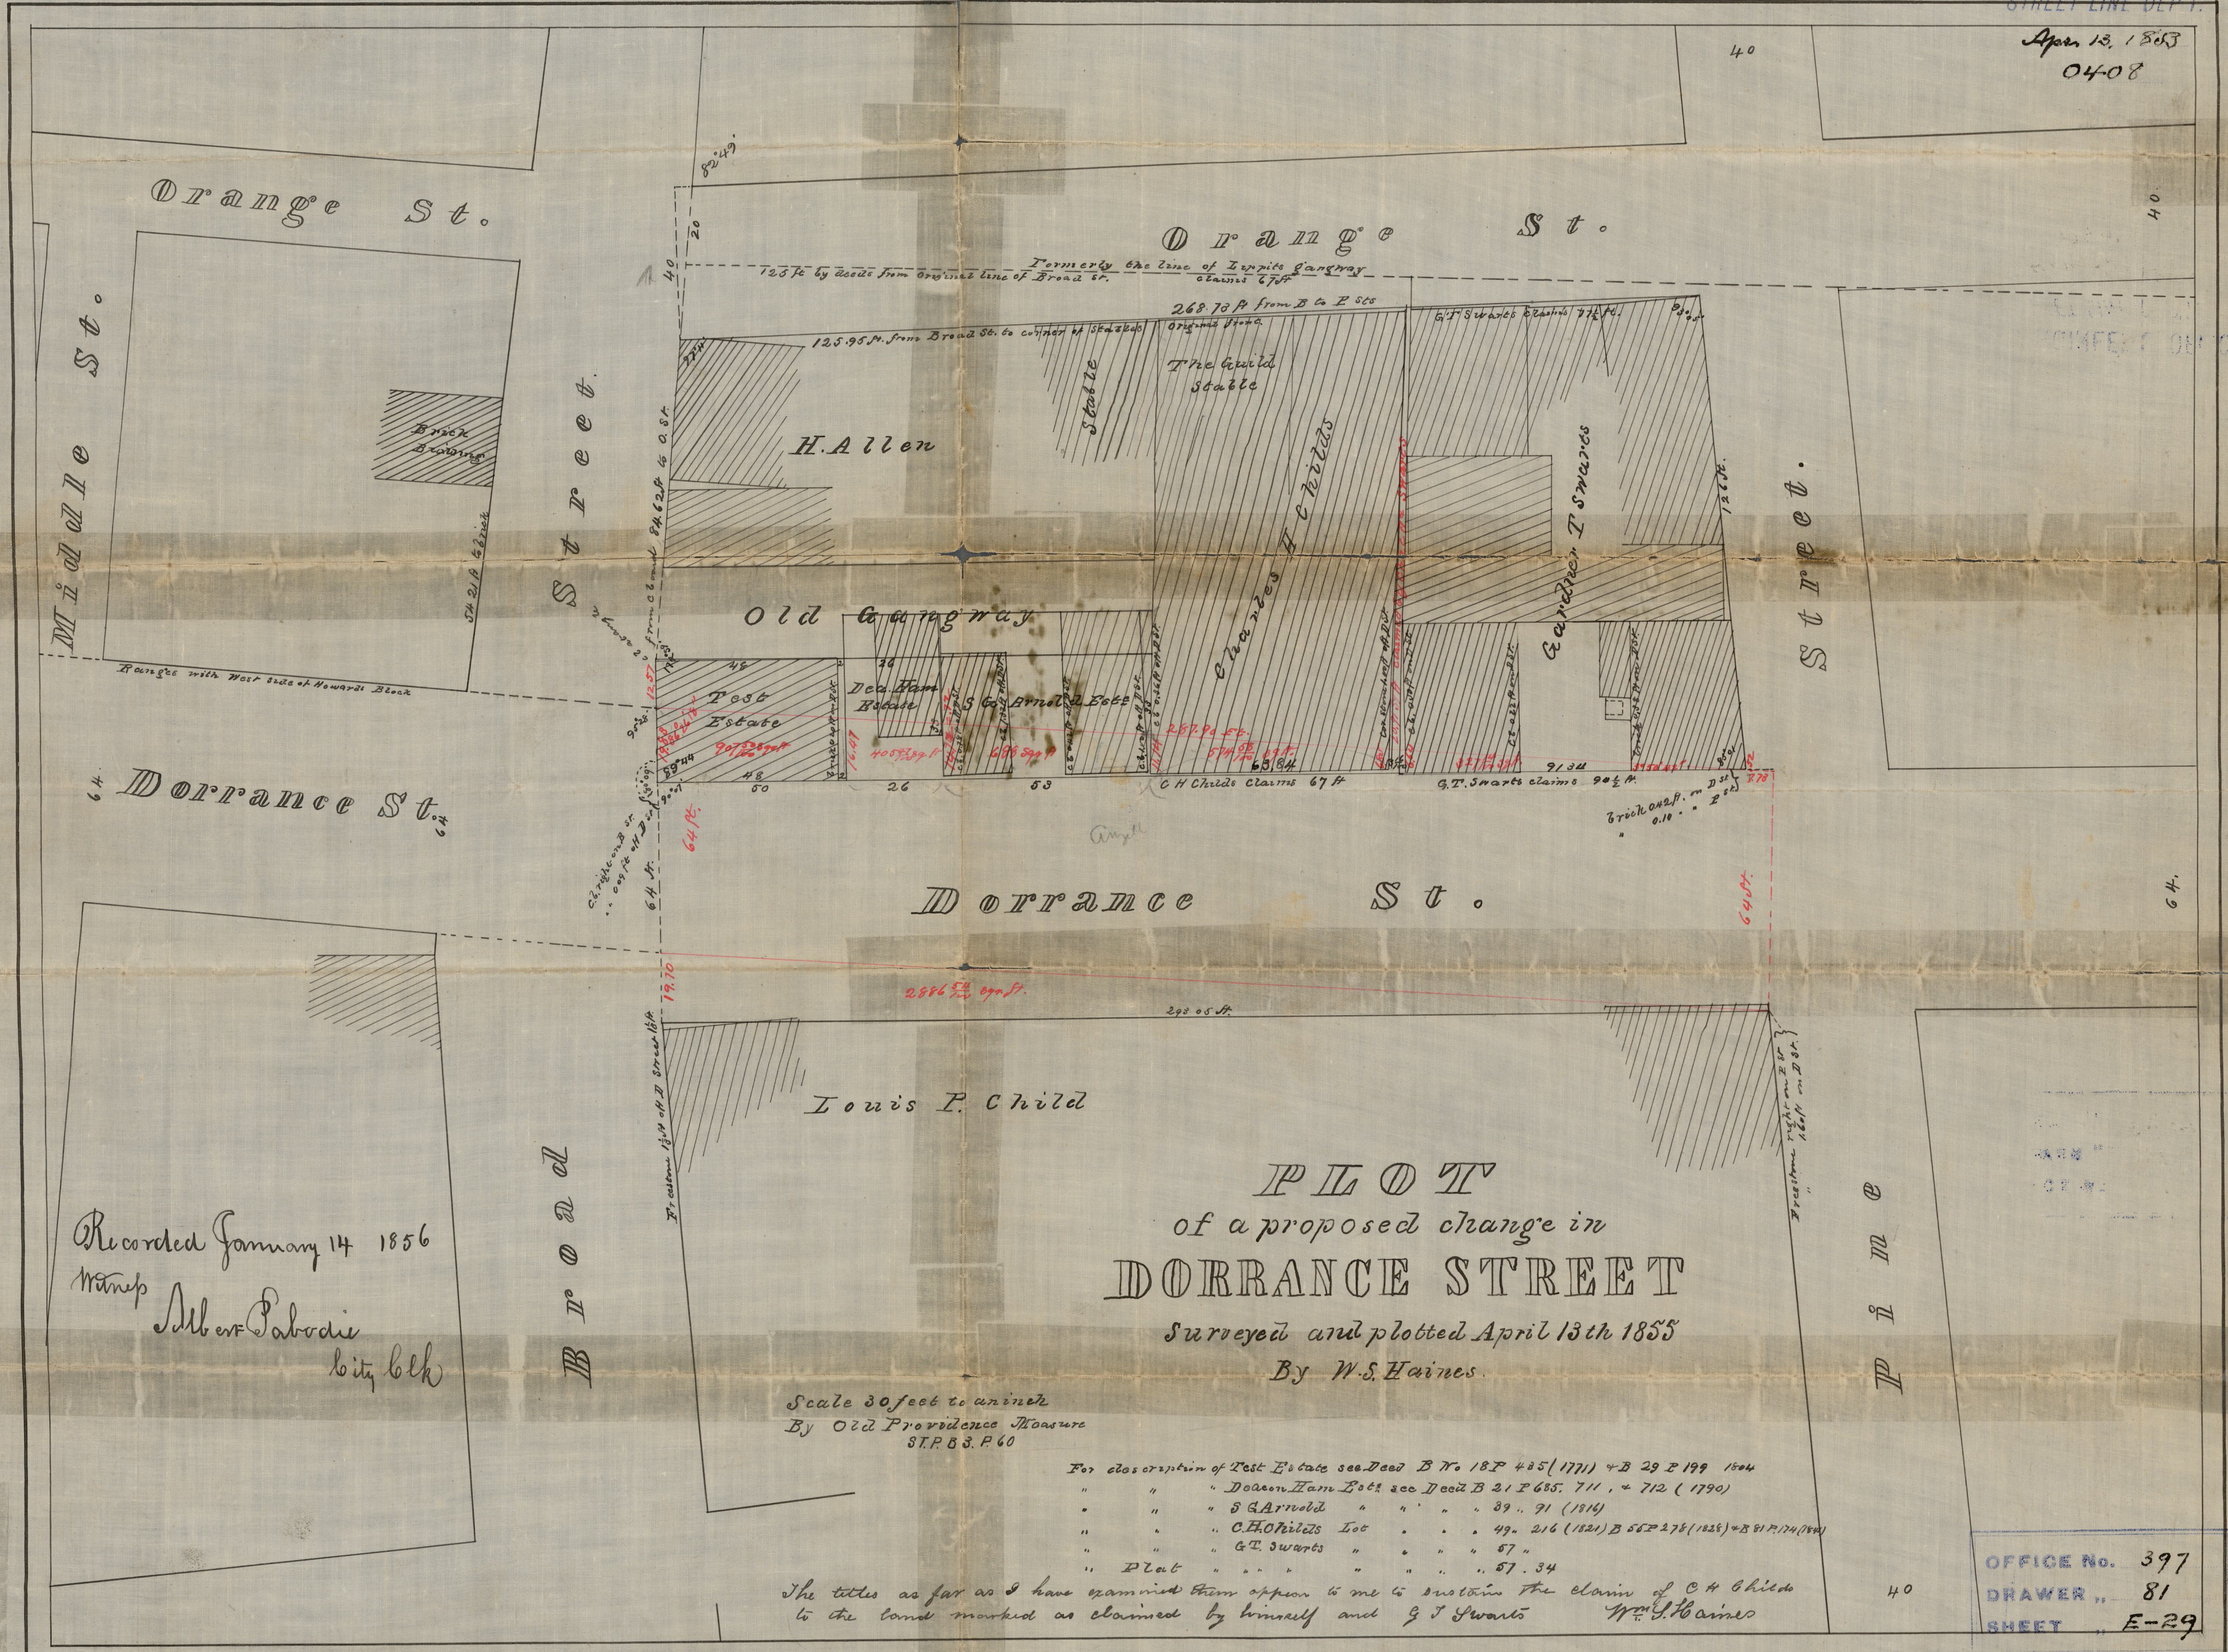

64. Dorrance St. 64.

Recorded January 14 1856
Map Albert Pabodie
City Clerk

PL O T
of a proposed change in
DORRANCE STREET

Surveyed and plotted April 13th 1855
By W.S. Haines

Scale 30 feet to an inch
By Old Providence Measure
S.T.P. 83. P. 60

- For description of Test Estate see Deed B No 18 P 425 (1771) + B 29 P 199 1604
- " " " Deacon Ham Lot? see Deed B 21 P 685, 711, + 712 (1790)
- " " " S G Arnold " " " 39. 91 (1814)
- " " " C.H. Childs Lot " " 49. 216 (1821) B 56 P 278 (1825) + B 81 P 174 (1841)
- " " " G.T. Swarts " " " 57 "
- " Plot " " " " 57. 34

The titles as far as I have examined them appear to me to sustain the claim of C.H. Childs to the land marked as claimed by himself and G.T. Swarts W.S. Haines

OFFICE No. 397
DRAWER " 81
SHEET " E-29