

June 25, 1874.
02292

PROPOSED EXTENSION

TRAVERSE ST

FROM
Pike St. to Sheldon St.
Made by
order of.


Amos W. Snow
Lodowick Brayton
Henry A. Cory
Alfred Metcalf
John H. Stiness

Commissinors
appointed by
the Hon. Supreme
Court

Oct. term A.D. 1873
S.T.P.B. 5 P. 17.

by
C. E. PAINE
City Engineer.

Amos W. Snow
L. Brayton
Henry A. Cory
Alfred Metcalf
John H. Stiness
Commissinors

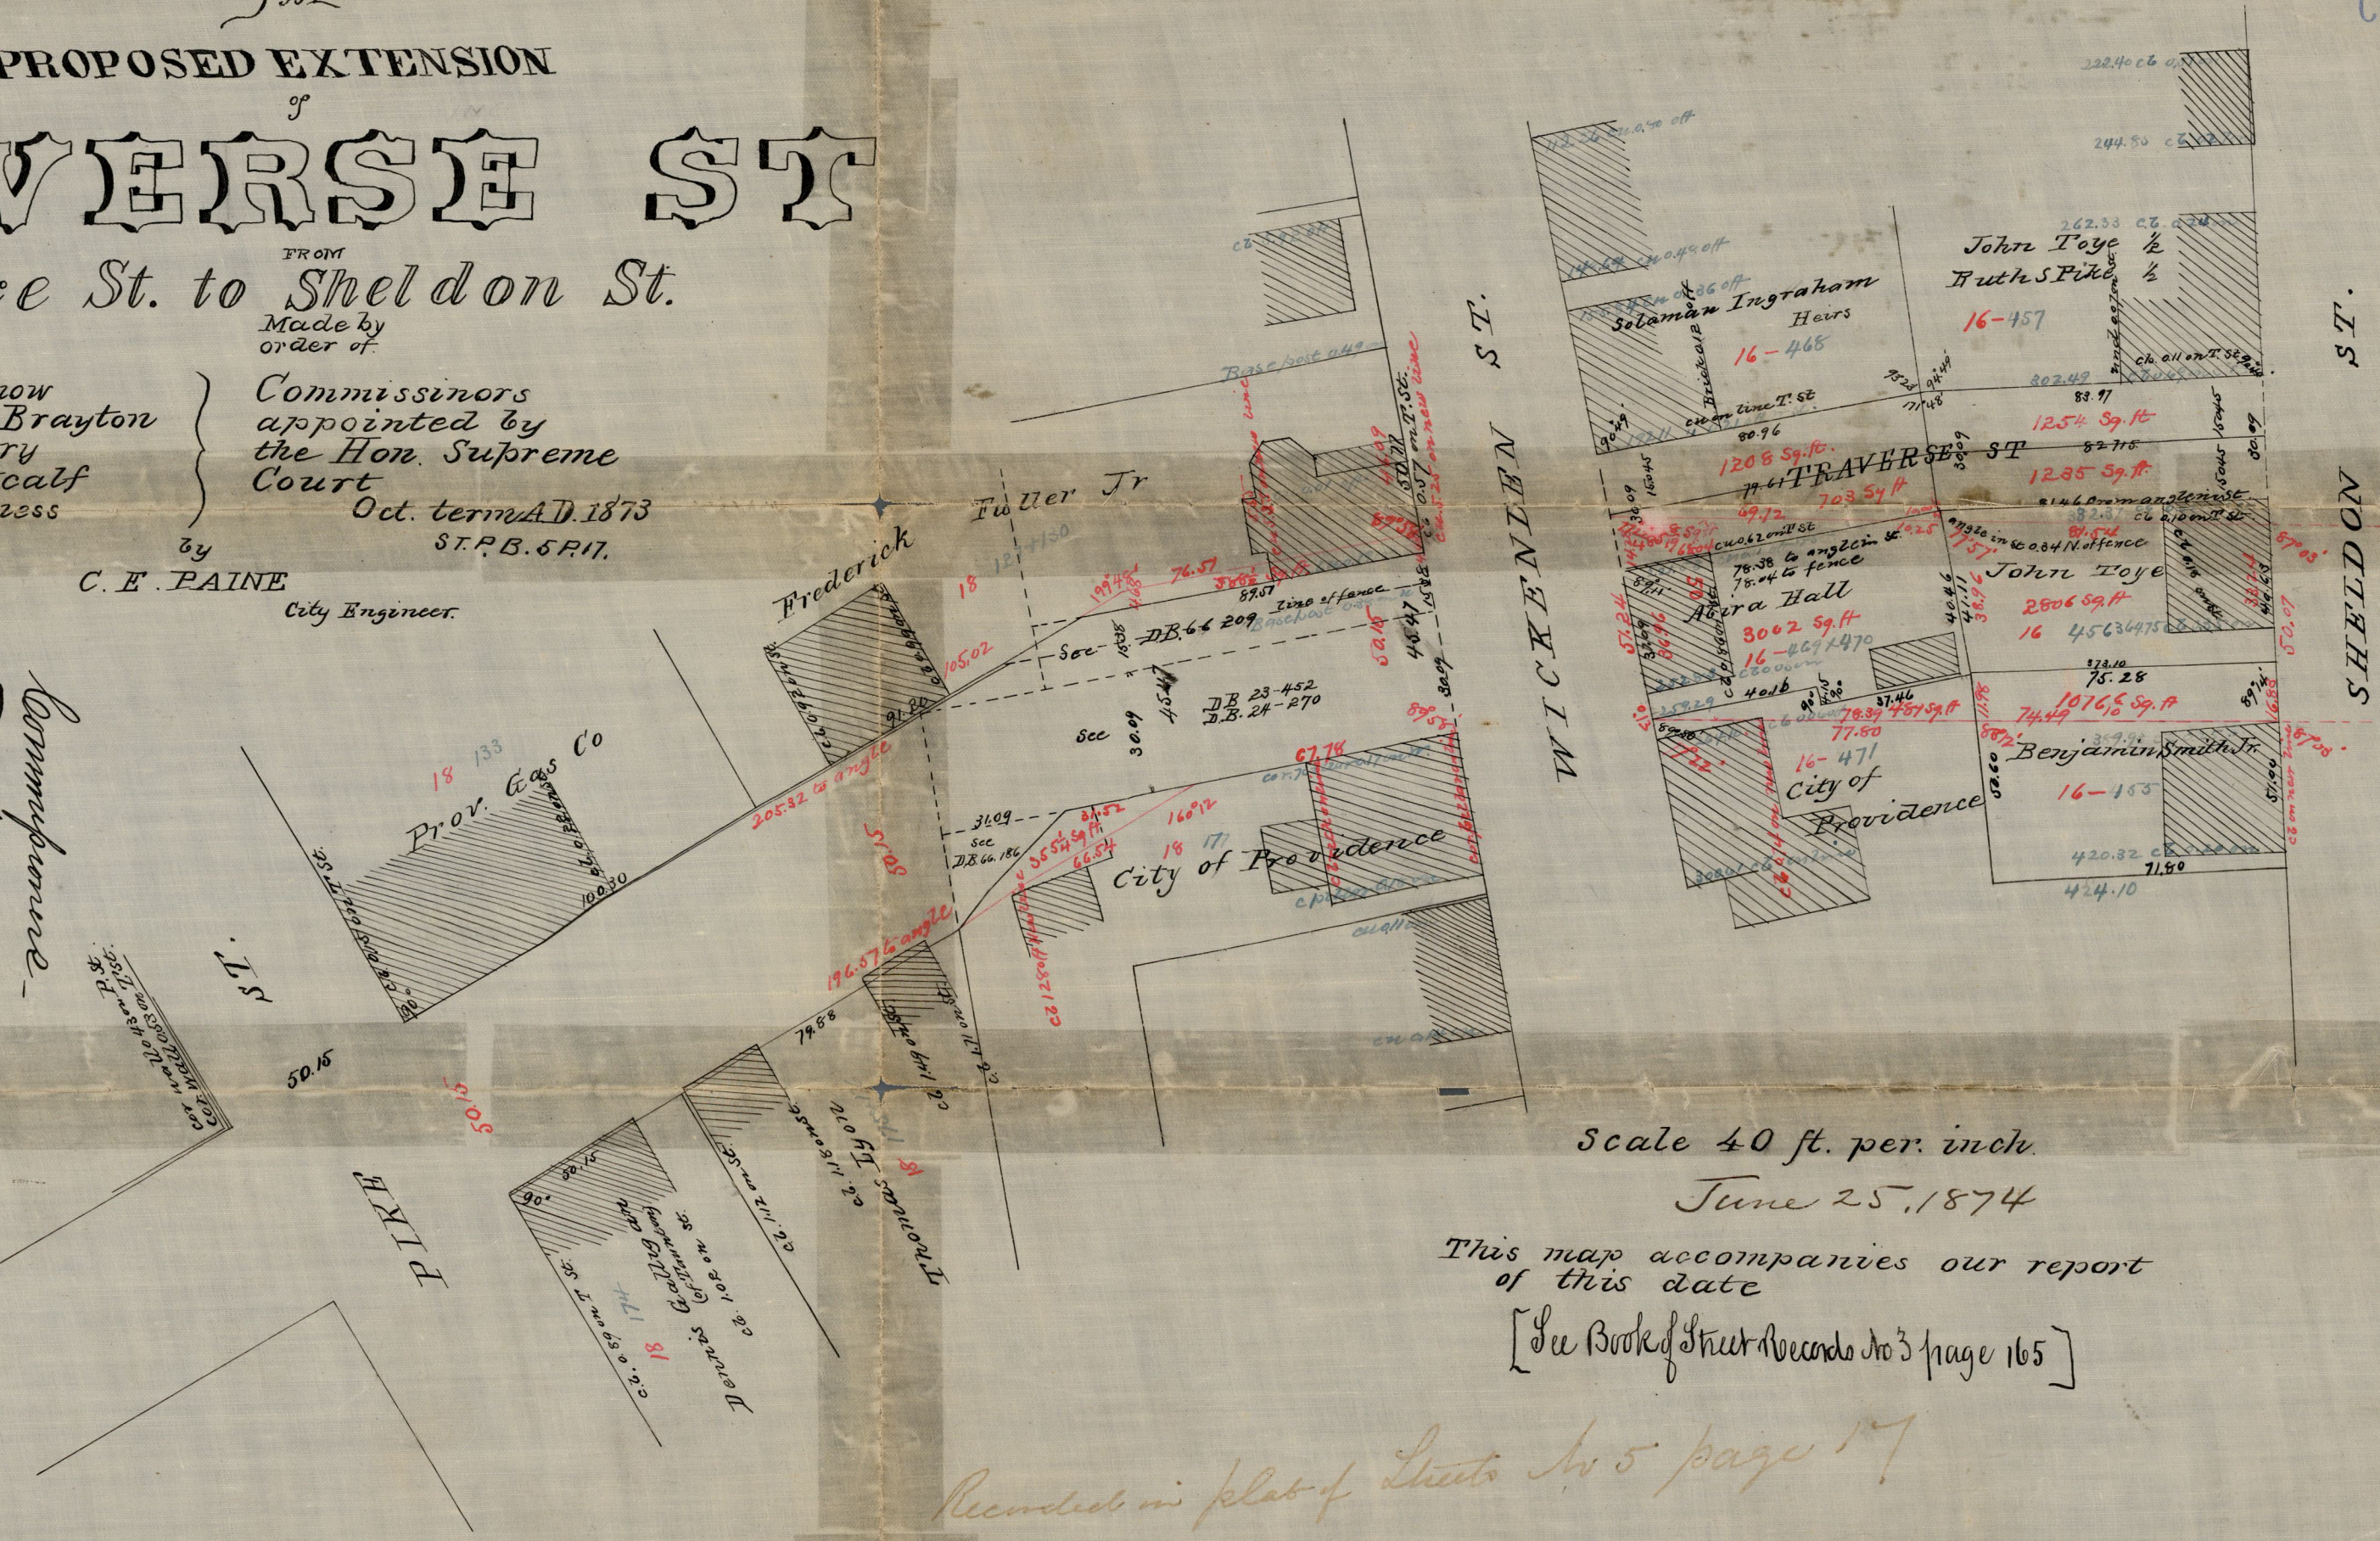

Scale 40 ft. per. inch

June 25, 1874

This map accompanies our report
of this date

[See Book of Street Records No 3 page 165]

Recorded in plat of Streets No 5 page 17

OFFICE No. 1859
DRAWER ,, 81
SHEET ,, E-40

Compared