

CITY ENGINEER'S OFFICE  
STREET LINE DEPT.

CITY ENGINEER'S OFFICE.  
STREET LINE DEPT.


Apr. 10, 1852

0328

Recorded April 15 1852 by  
order of the Board of Aldermen  
made Dec 8<sup>th</sup> 1851 Witness  
Albert Pabodie  
City Clerk

P L O T  
OF  
P O R T L A N D S T R E E T,

From Friendship to Broad St.  
made by order of the Board of  
Aldermen Apr. 10<sup>th</sup> 1852  
BY SCHUBERTZ & HAINES

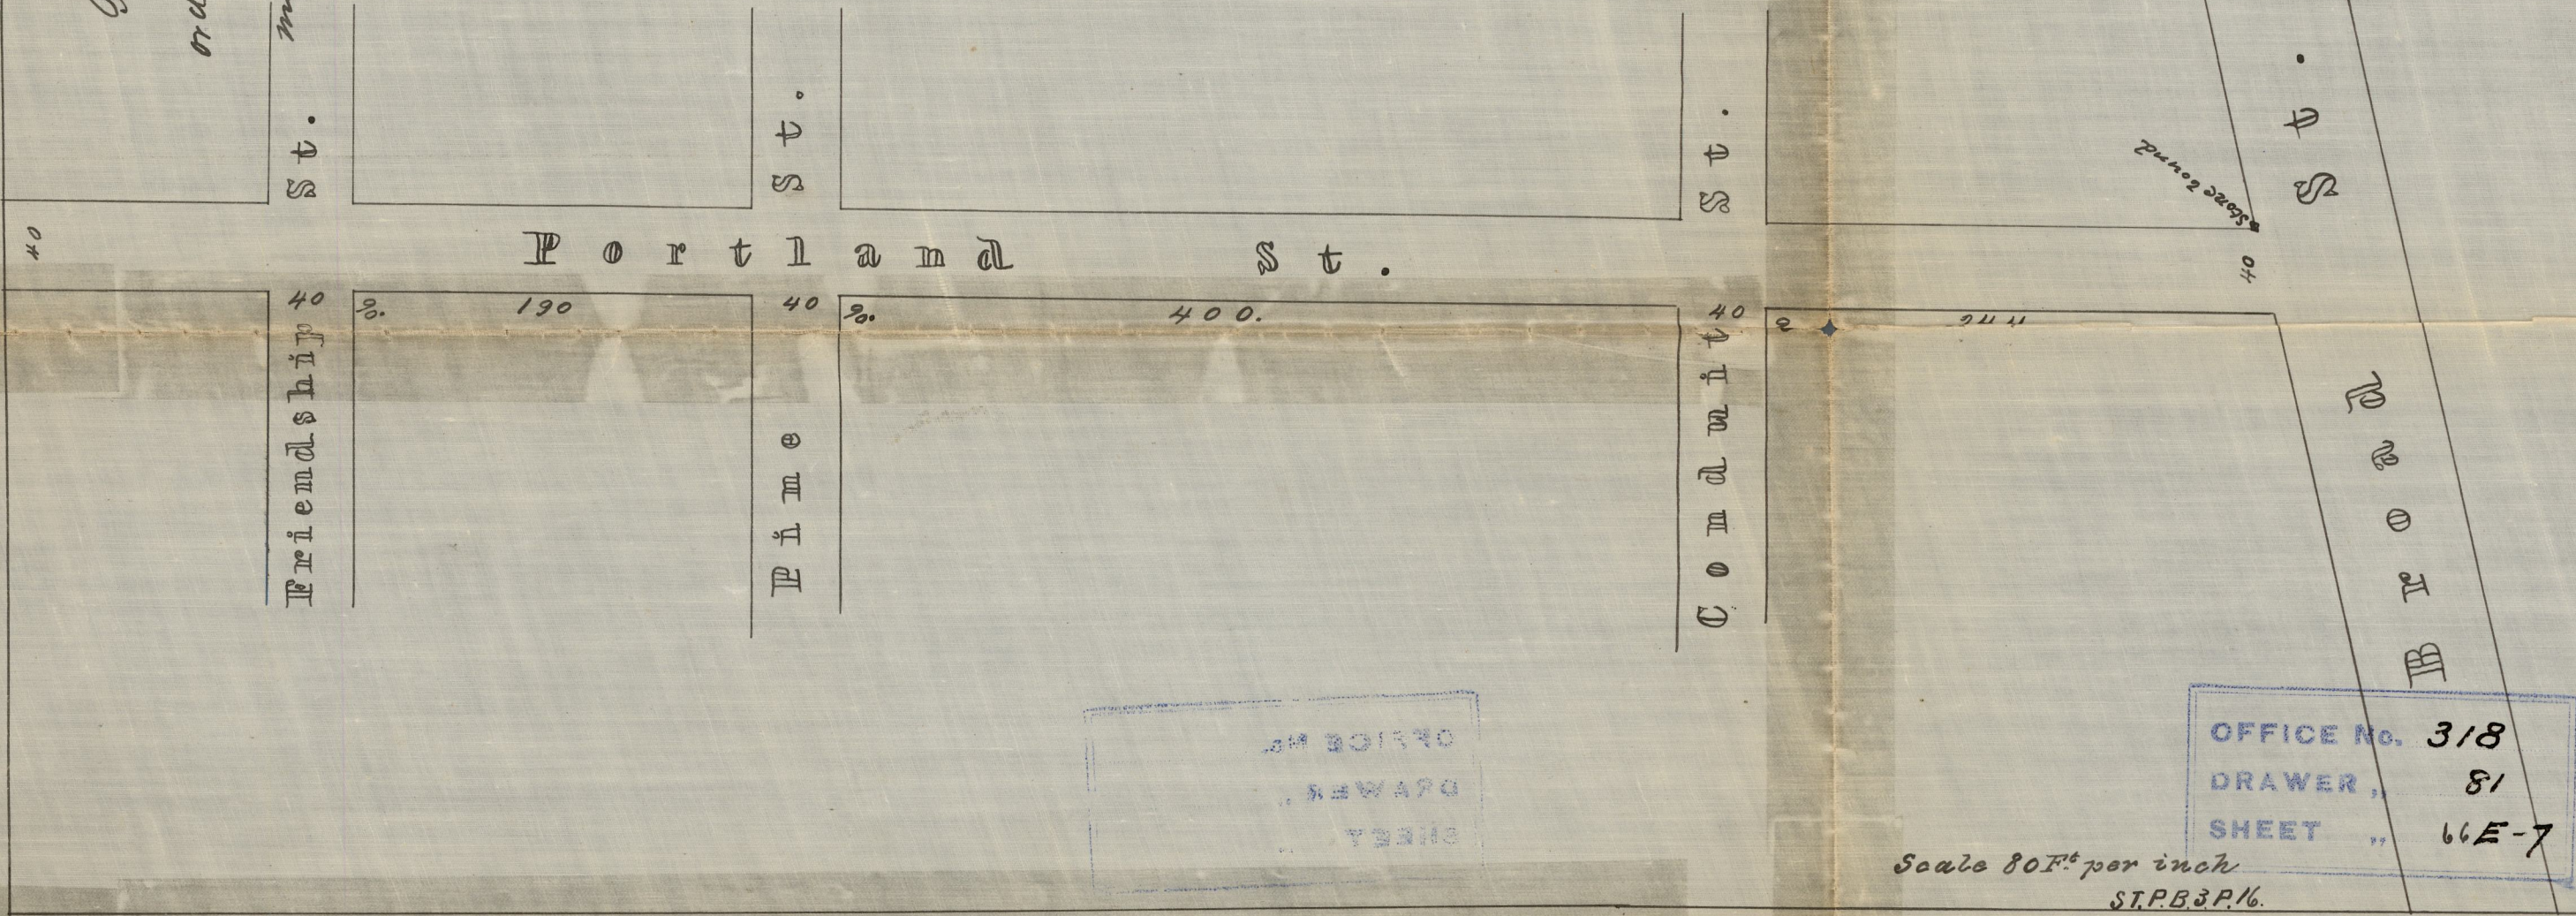

OFFICE NO. 318  
DRAWER 81  
SHEET 66E-7

OFFICE No. 318  
DRAWER 81  
SHEET 66E-7

Scale 80 Feet per inch  
ST.P.B.3.P.16.

Compass