


Mar 22, 1852

0327

STREET LINE DEPT.
CITY ENGINEER'S OFFICE

In Board of Aldermen March 29 1852
Ordered that the gangway conveyed to the City by
Stephen Randall by deed recorded in Book 88 page
201 dated October 20 1842 be established in ac-
cordance with the bounds described in the plat recor-
ded in Book "Plat of Streets" No 3 and the same is hereby
established and ordered to be recorded
Mayor Albert Pabodie City Clerk

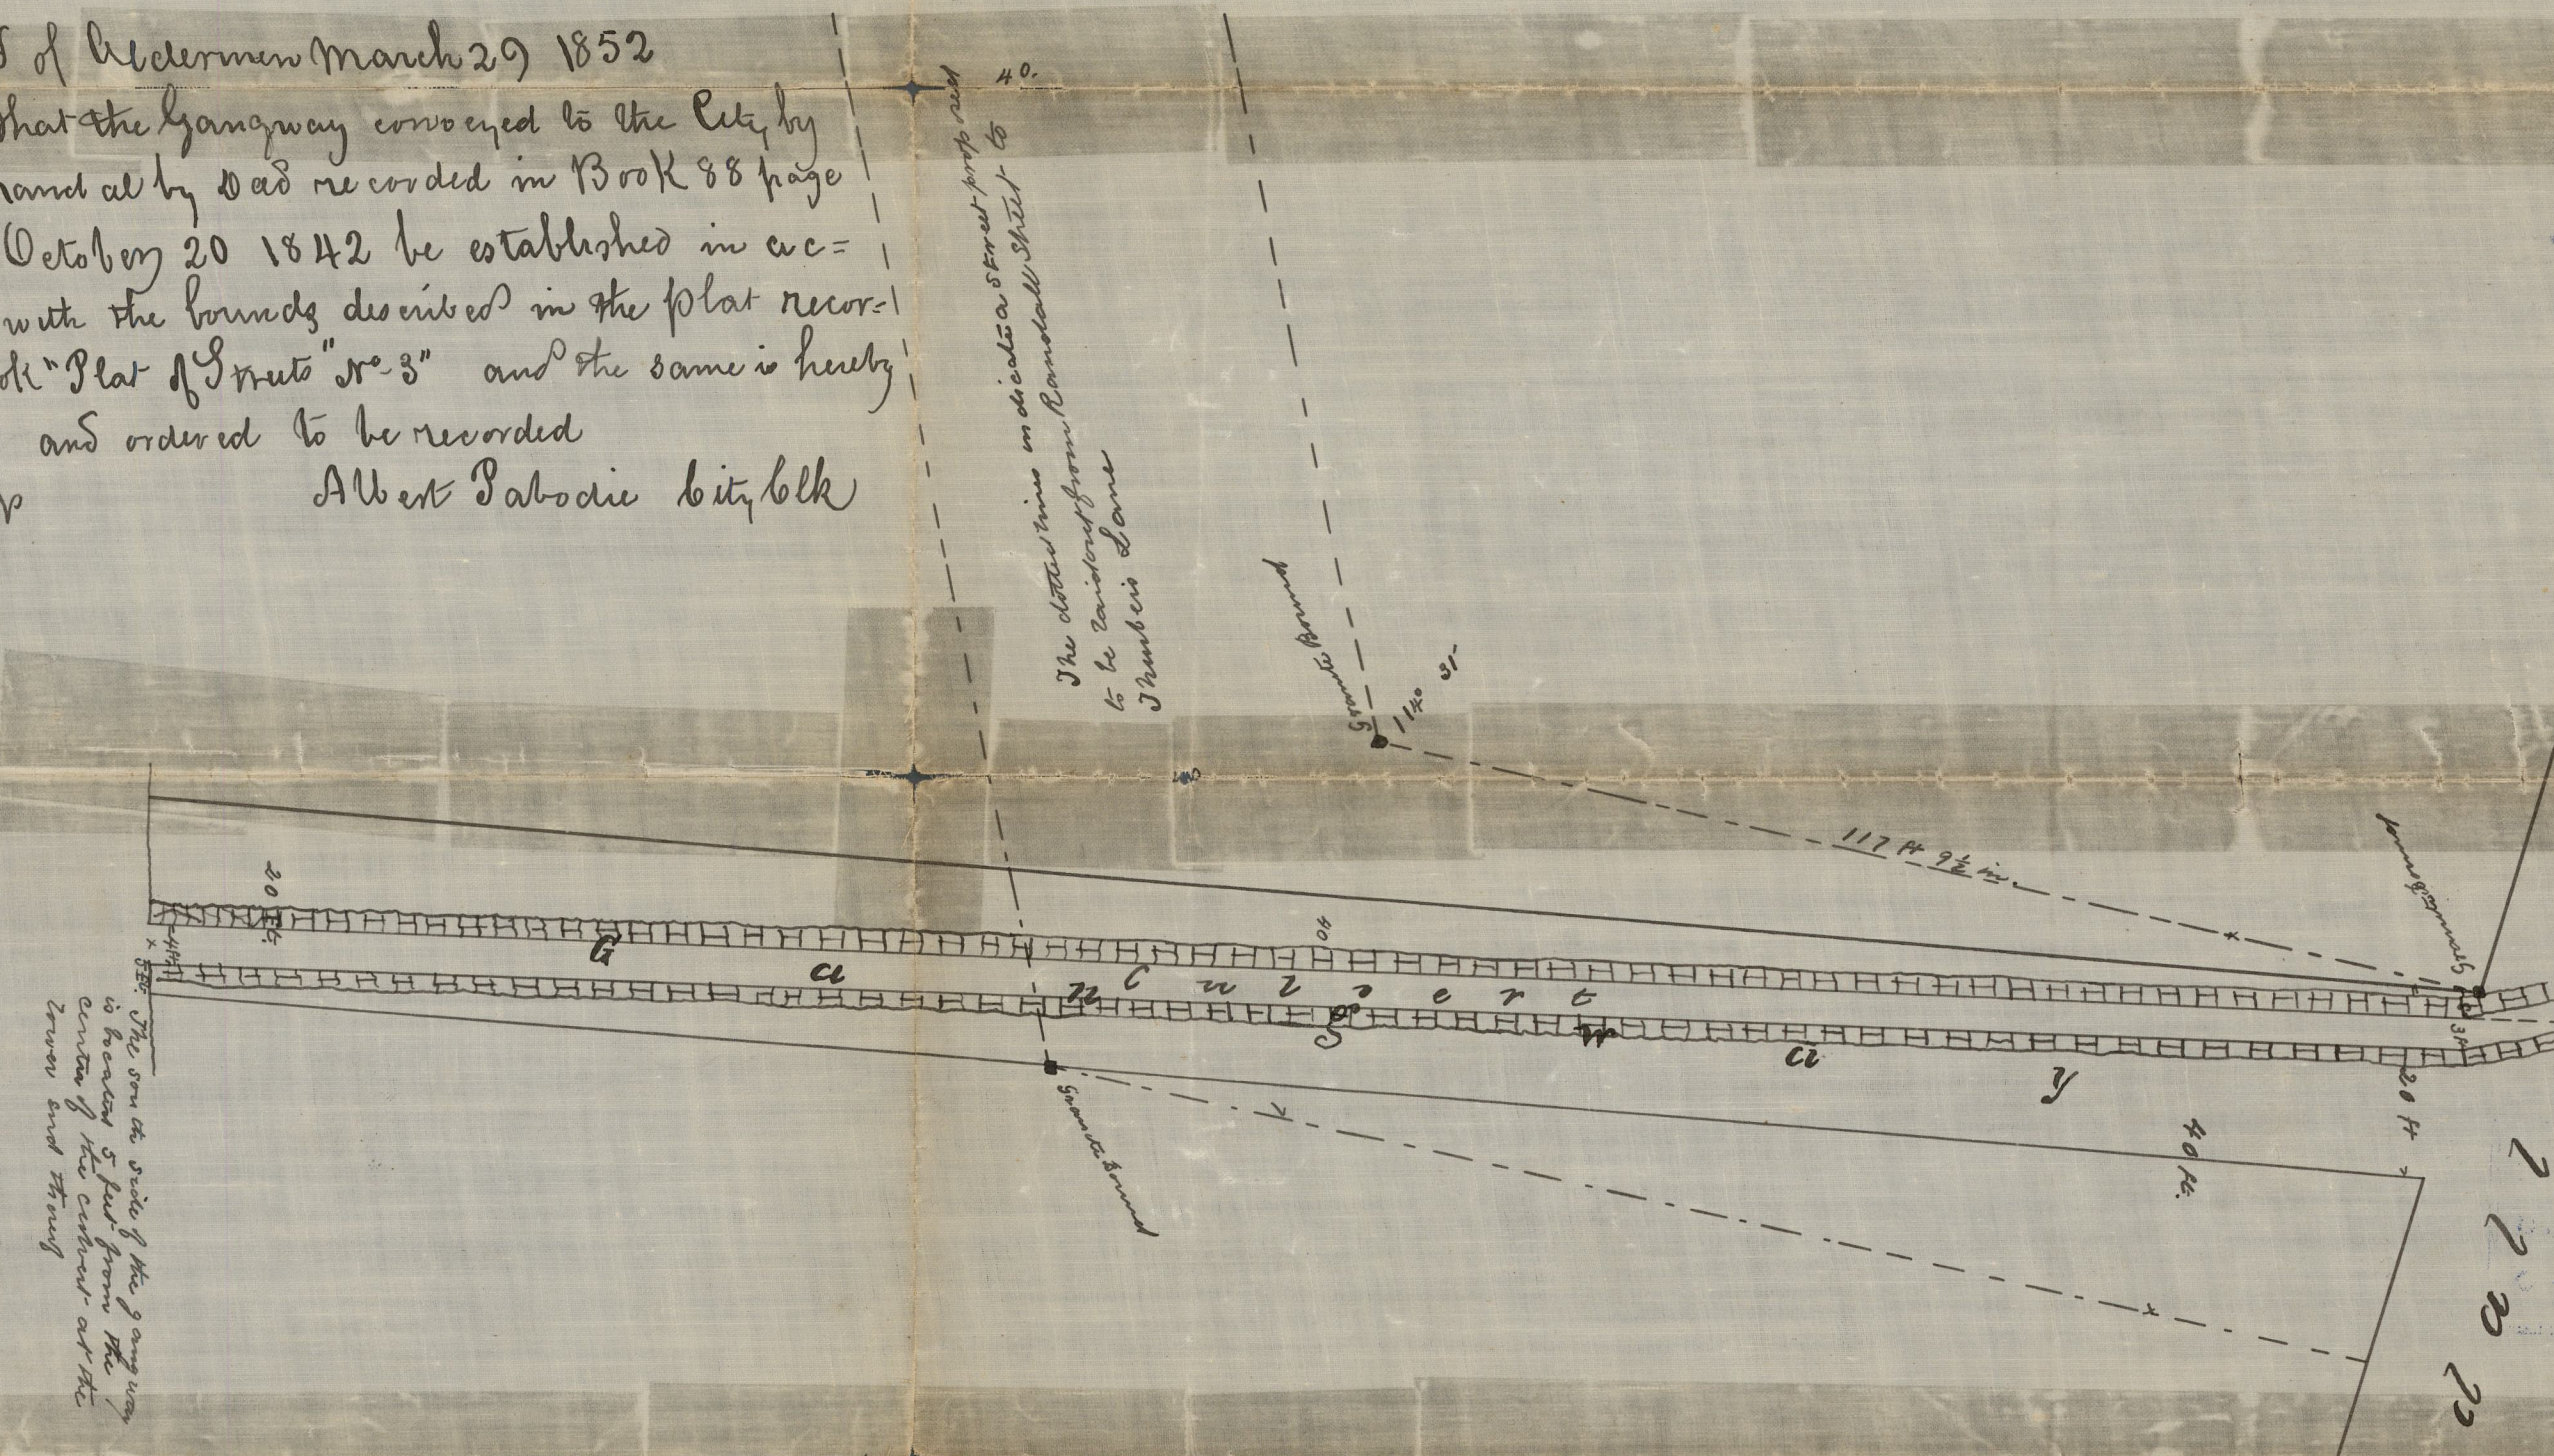

Plat of Culvert and Gangway through the Randall Land,
from Randall Street to the River
By Ludwig and Farnum

March 22, 1852

OFFICE No. 317
DRAWER ,, 81
SHEET ,, E-8

Note: - The Gangway shown on this plat, is located by the
Culvert, in manner pointed out by Mr Stephen
Randall

Scale 20 feet to an Inch
S.T.P.B. & P.L.S.

Compared