


CITY ENGINEER'S OFFICE.

STREET LINE DEPT.

Jan 3 1881

06338

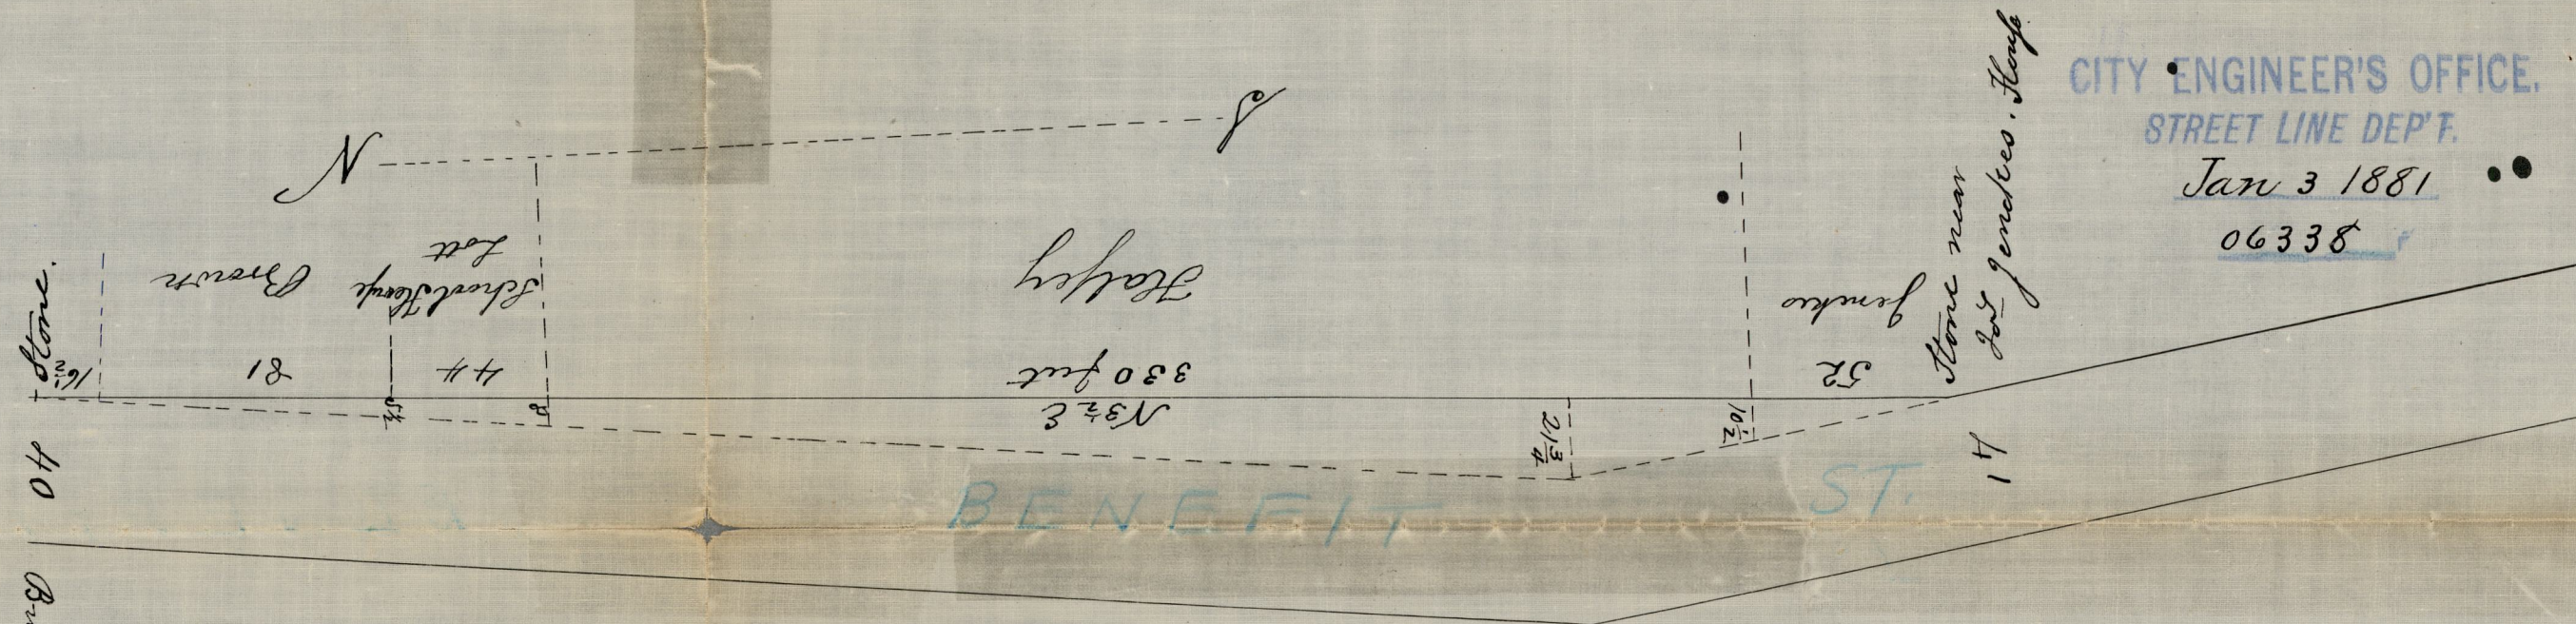

The Committee appointed on the 29<sup>th</sup> Day of August A. D. 1800, To widen & Straten the North end of Benefit Street, Respectfully Report — That your Committee On the 17<sup>th</sup> Day of September Instant attended by Daniel Anthony as Surveyor, Wheeler Martin Esq as Justice of the Peace, and William Burr as Constable, the owners of the adjoining Lands being Cited and Thomas Edge Halsey Esq present proceeded to Straten and Widen said Street in such manner as appeared to your Committee to be most for the benefit of the Publick & least to the Injuring of Individuals and have caused a Platt of the same to be executed by the Said Surveyor which is herewith annexed —

Your Committee further Report that we have conversed with the owners of the same which according to Said Survey will fall into the Street Mr Richard Brown and Mr Joseph Jencks are willing to Relinquish their part without Compensation — C<sup>t</sup> Halsey will have (according to Said Survey) to Relinquish Twenty one Square Feet of Land the Compensation for which we have not been able to agree with him in but are obliged to Refer him to the Hon Council — Your Committee in prosecuting the business of said appointment have conducted in all Respects according to Law —

Witness our Hand & Seals the 25<sup>th</sup> Day of September A D 1800

Wm. Richmond  
 Seth W. Eaton  
 Peter Grinnell.

OFFICE No. 5286  
 DRAWER „ 81  
 SHEET „ F-17

Compared

Surveyed & plotted by Daniel Anthony  
 on the 17<sup>th</sup> of 1800  
 Scale 50 feet to an inch