

Jan 3 1881

06344


Mr Don<sup>t</sup> Anthony

Surveyed and Platted for the Town of Providence

28<sup>th</sup> of 1798

Scale on Hundred Feet to an Inch.

Book 0 a Bound in the Town Plat.

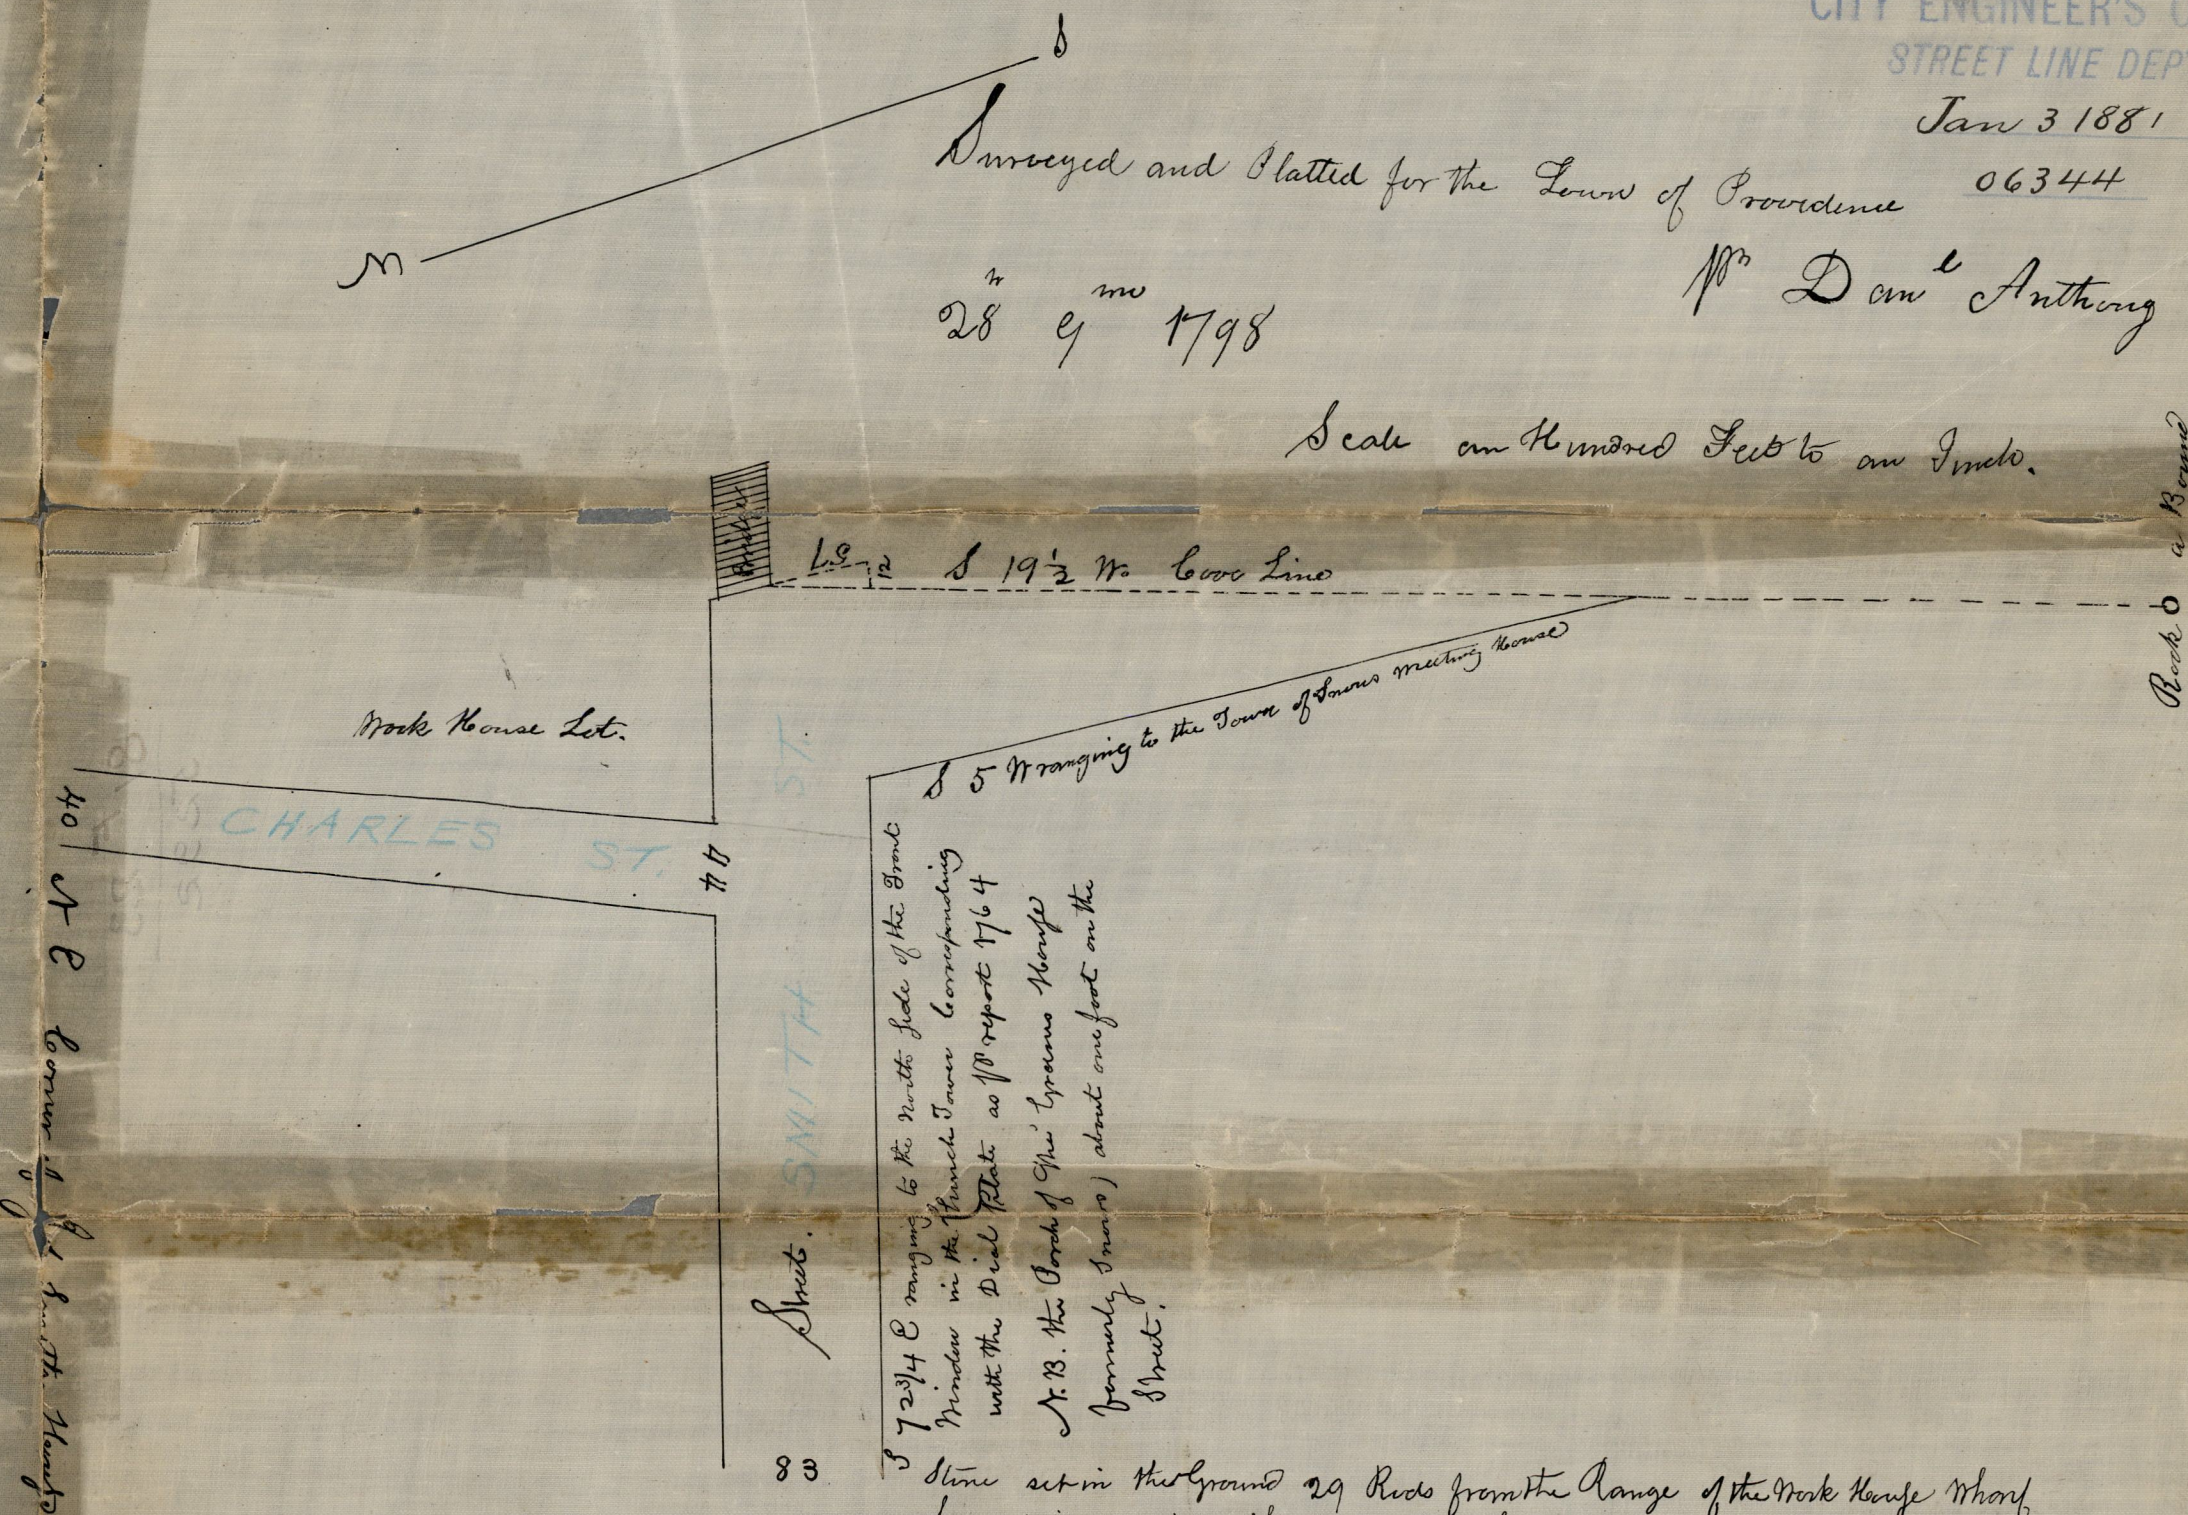

S 72 3/4 E ranging to the north side of the front window in the Church Tower corresponding with the Dial Plate as per report 1764

N. 73. the Cord of the Lyman's Wharf (formerly Survey) about one foot on the Street.

Stone set in the ground 29 Rods from the Range of the Wharf Wharf here it is supposed the Cherry Tree stood mentioned by James Angell and others in the Reports of their Survey in 1764.

The Committee appointed on the Eighteenth Day of August last to lay out or reserve a Highway leading Westwardly from the New Bridge near the "Mark Lane" and for other purposes mentioned in the last General Appointment.

Respectfully Report.

I had your Committee with Mr Daniel Stoughton as Surveyor attended by Messrs Martin Esq. as Justice of the Peace by Mr William Givins as Constable proceeded on the 13th of our Appointment and beginning at a Stone set in the ground on the top of the Hill Westward of the Basin to in the front side of the Church Wharf we run a line S 72 3/4 E Ranging to the North side of the upper Window in the front or West End of the Corner of the Church and thence corresponding with the Survey.

OFFICE No. 5292  
DRAWER " 81  
SHEET " F-23

Compared.