


Surveyed & platted
 the 11th Jan 1803
 of David Anthony
 Scale 50 feet to an inch

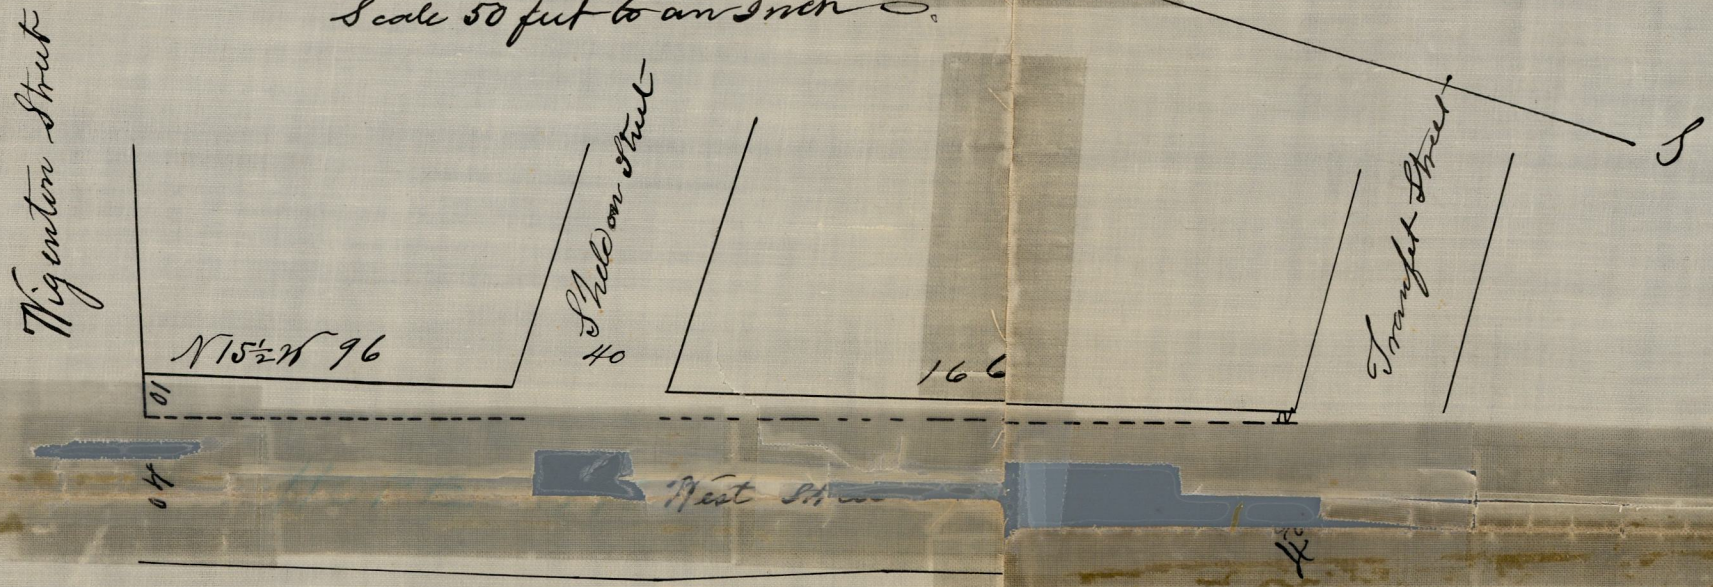

CITY ENGINEER'S OFFICE
 STREET LINE DEPT.
 JAN 10 1881
 06355



Providence 29 September 1803
 Agreeably to the annexed order from the Town of Providence we have proceeded & widened West St. and Transit St., by beginning on said Wickenden St. between Wickenden or Wiginton St. and Transit St., from thence running of the old boundary of said West St. from thence running N 15 1/2 West 96 feet across a lot belonging to the heirs of Mr. Sheldon then crossing Sheldon St. and continuing said course 166 feet across land belonging to the heirs of said Sheldon to a stake in Transit which is fifty feet from Rebekah Williams fence & two feet westward from the original boundary of said West St. We have not been able to make a bargain with the several proprietors of the land but as it appears that nearly all the land was left out by Mr. Sheldon the late proprietor & not platted and divided among the heirs. We conceive that the estate will receive great benefit from said street being widened for the land so taken to widen said Street. We have caused a plat to be made by Daniel Anthony which we also annex we certify Nicholas D. Gerry & Henry Power as Town Surveyors, witnesses whereof we have hereunto set our hands & Seals

Jos. Mumford
 Paris Tillinghast
 William Thayer

OFFICE No. 5301
 DRAWER ,, 81
 SHEET ,, F-25

Compared.