

JAN 10 1881

06359

MAP OF

ARMINGTON AVE.

FROM ACADEMY AVE TO LAND OF ALEXANDER F. ADIE.

City Engineer's Office
Dec. 1878.

Scale 60 ft per inch

P.B. 8 P. 28.

Providence R.I. Jan 8th 1879

This map accompanies our
report of this date

Obadiah Brown
Lemuel S. Harris
Thos. Heart

Committee


Laid out by a committee appointed by the
Board of Aldermen — Report of the Commit-
tee, approved and received March 27. 1879.

For Report see Stat Book No 4, page 22 etc

Witness Henry VA Joslin City Clerk.



F. Adie.

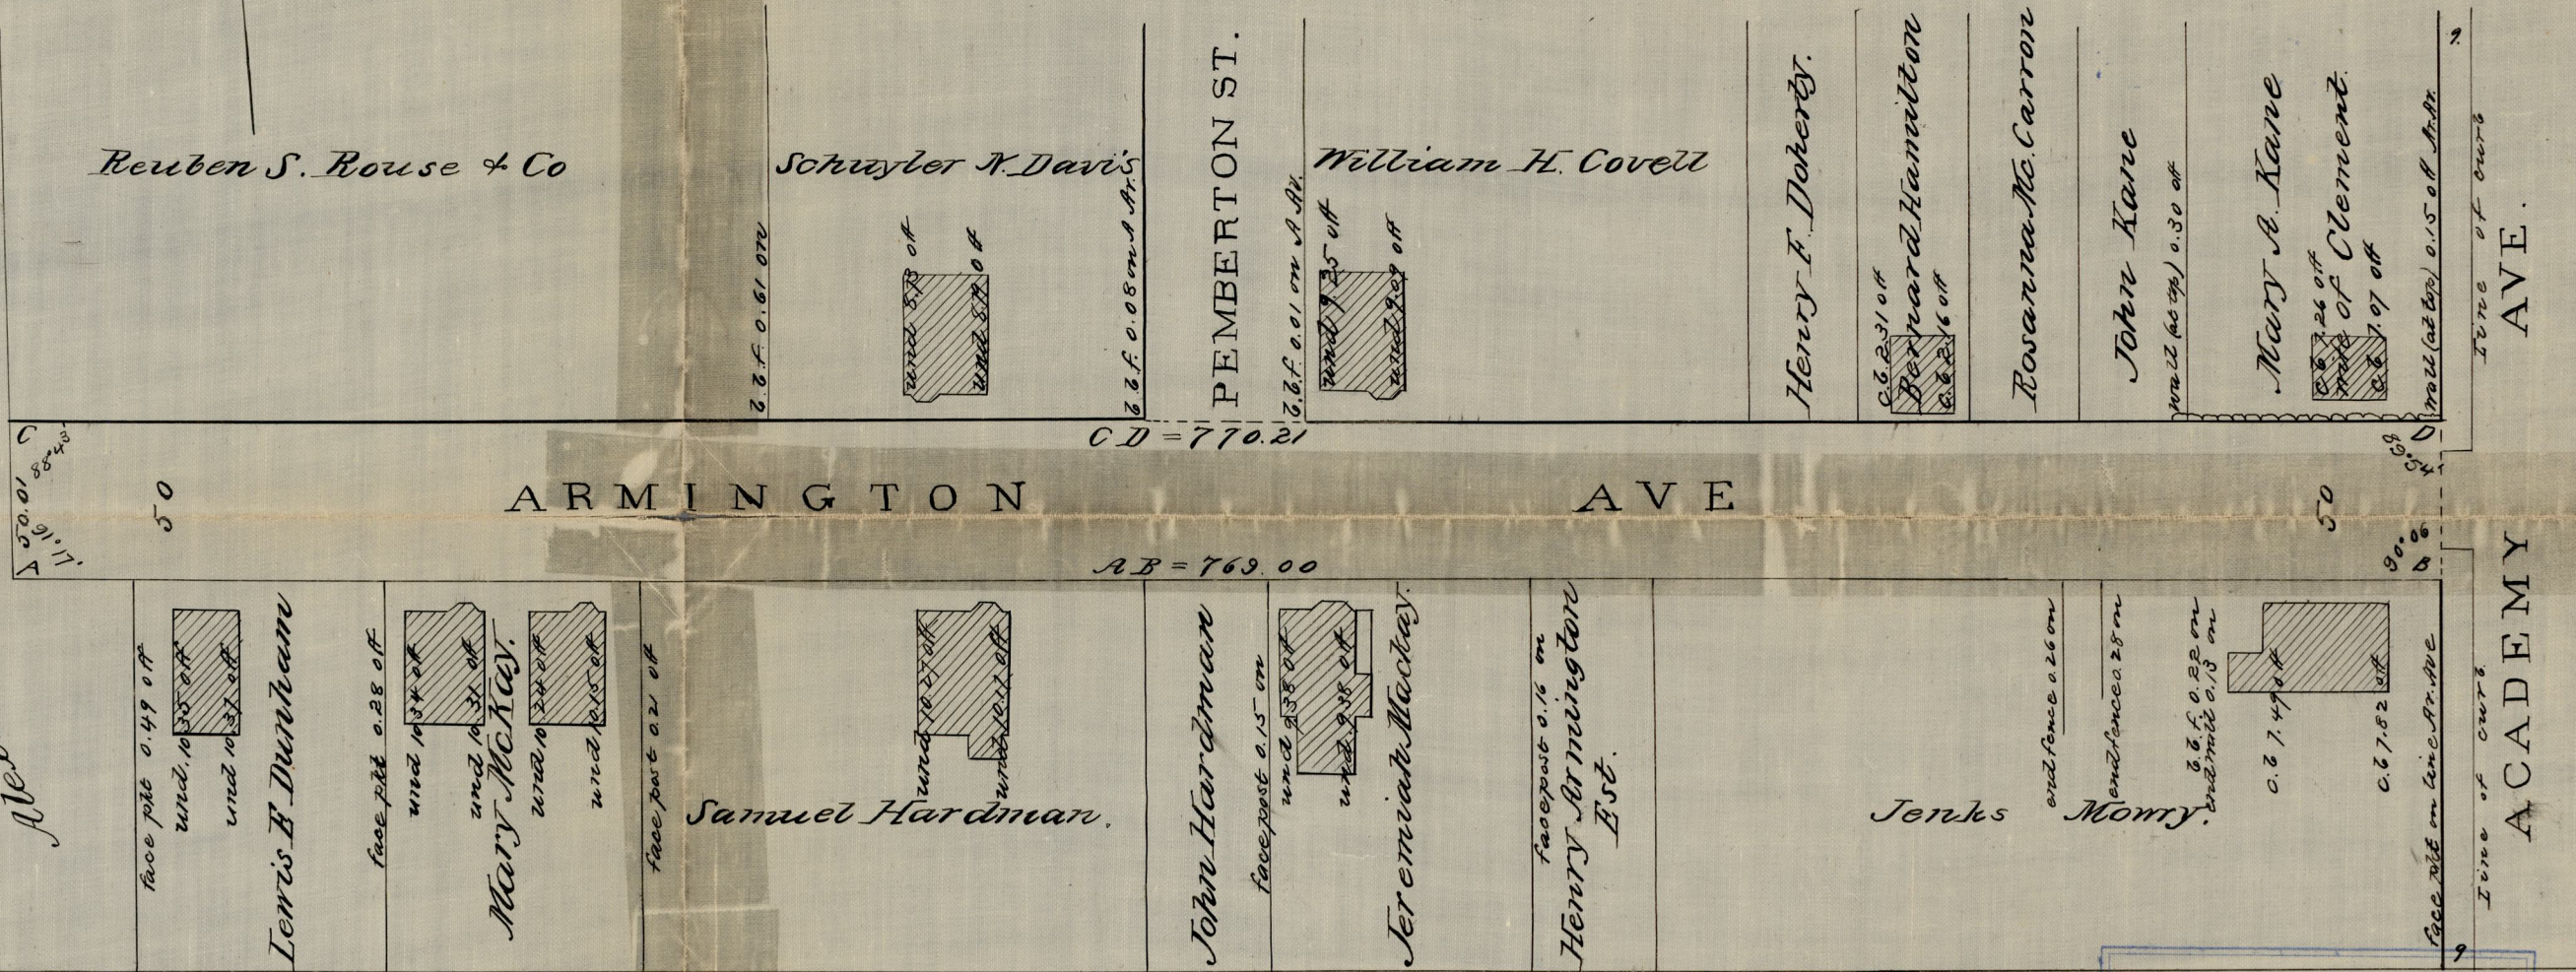

OFFICE No. 5305
DRAWER ,, 81
SHEET ,, F-29

Compared.