

TO THE ENGINEER'S OFFICE

CITY ENGINEER'S OFFICE.

STREET LINE DEPT.


Nov. 2, 1857

0473

PLOT OF WILSON ST.


From Greenwich to Harrison St
Made by order of the Proprietors Nov 2 1857
By C E Paine.

Scale 100 Ft. per inch
U.S. Measure
ST. PLAT BOOK 4 PAGE 24.

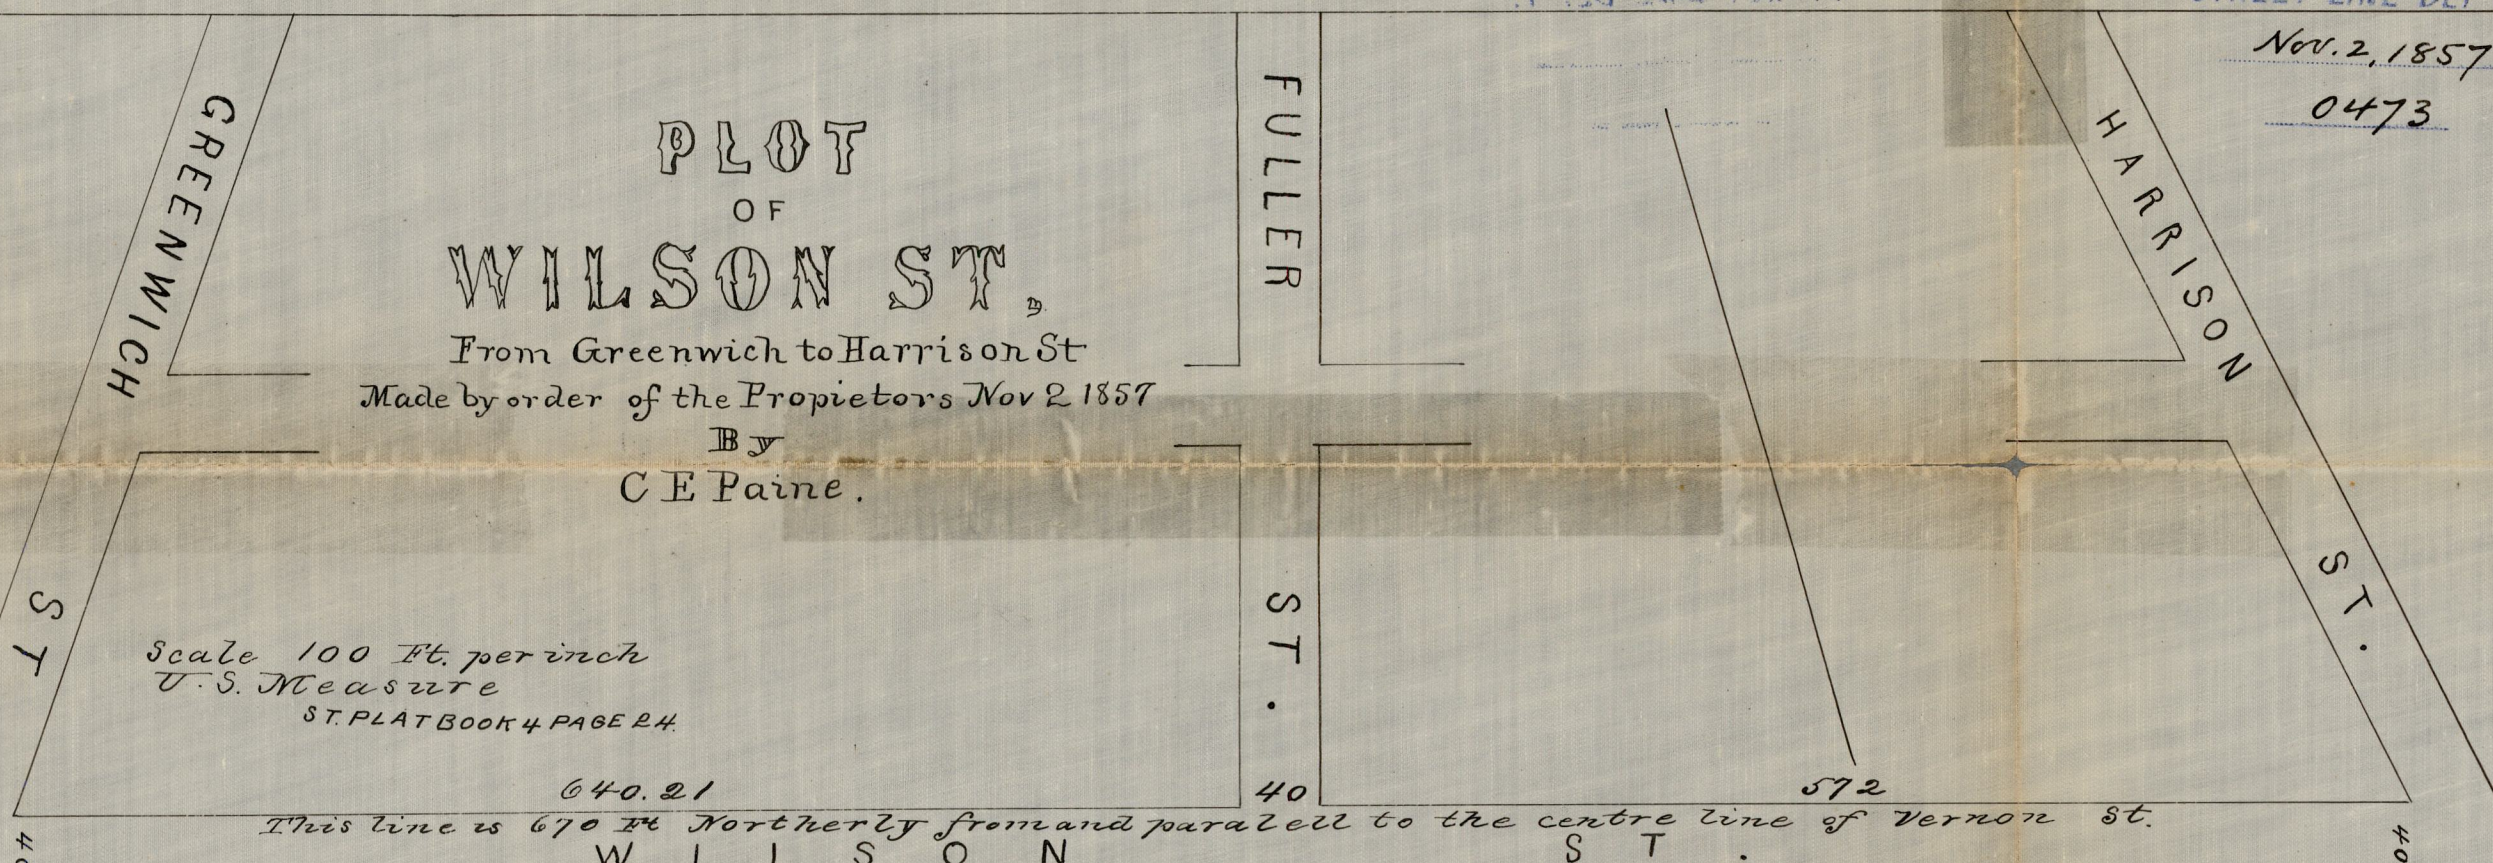

This line is 670 ft Northerly from and parallel to the centre line of Vernon St.

W I L S O N S T .

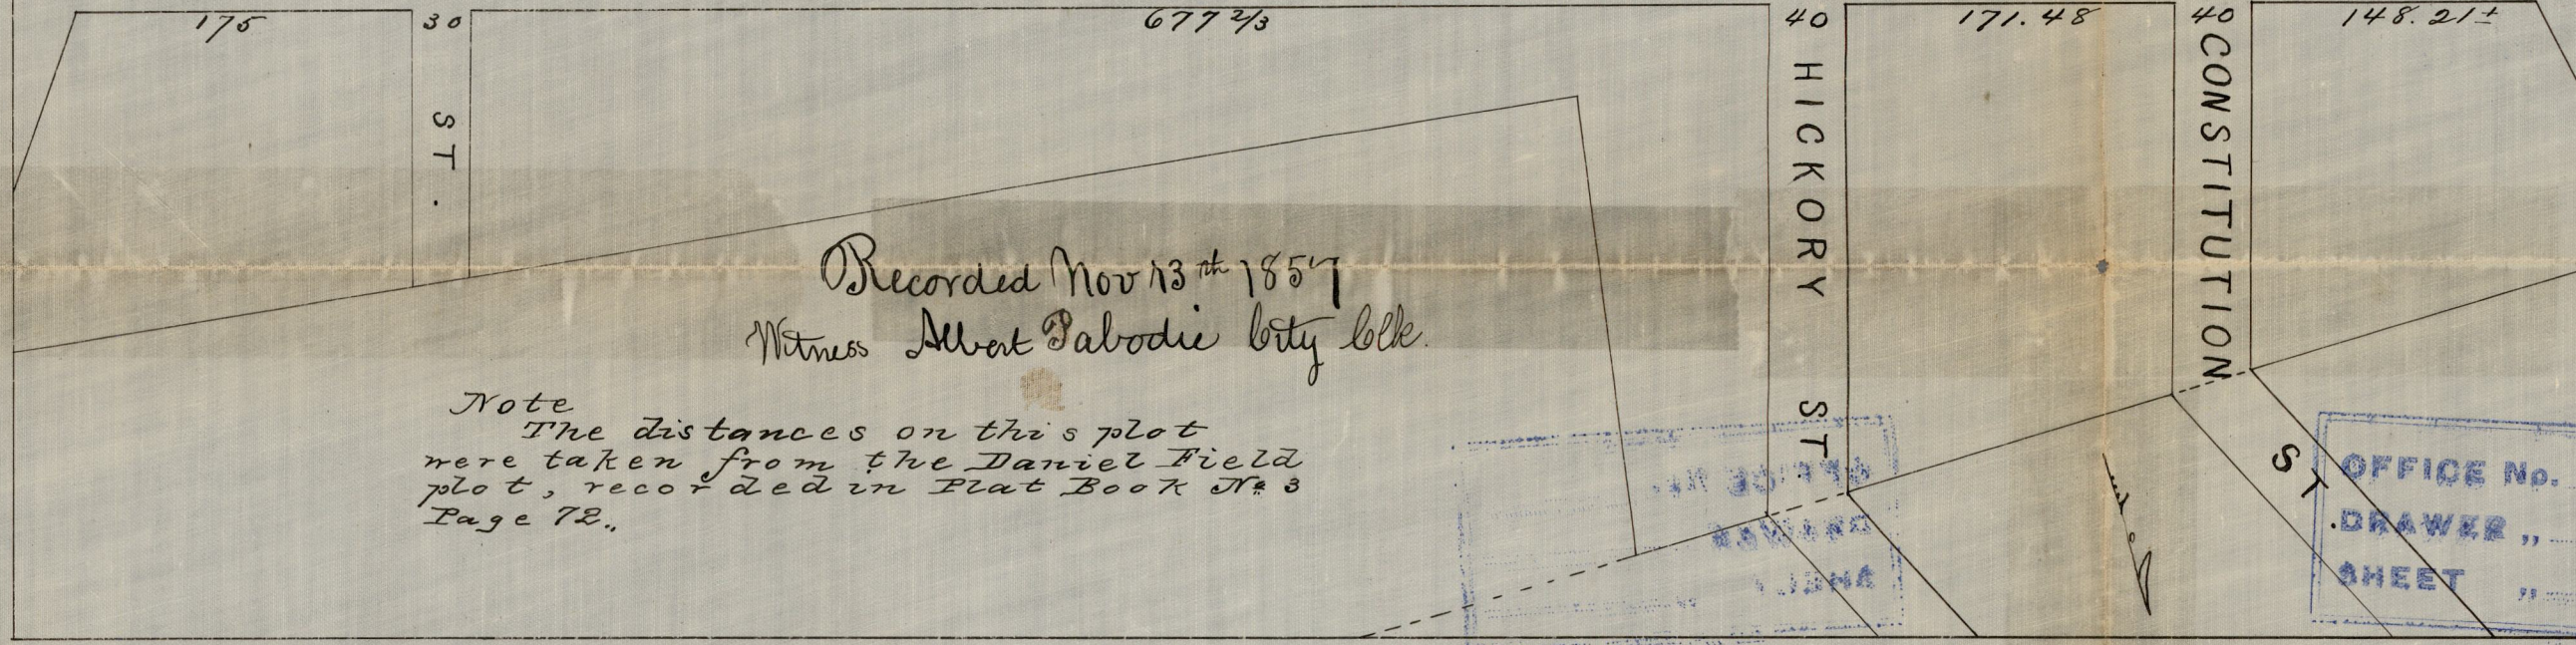

Recorded Nov 13th 1857
Witness Albert Babodie City clk.

Note
The distances on this plot were taken from the Daniel Field plot, recorded in Plat Book No 3 Page 72.

OFFICE OF THE CITY ENGINEER
RECORDED
NOV 13 1857

OFFICE No.	462
.DRAWER "	81
SHEET "	F-5

Compared