


CITY ENGINEER'S OFFICE.
STREET LINE DEPT.

40.12 Dec. 1873
01882

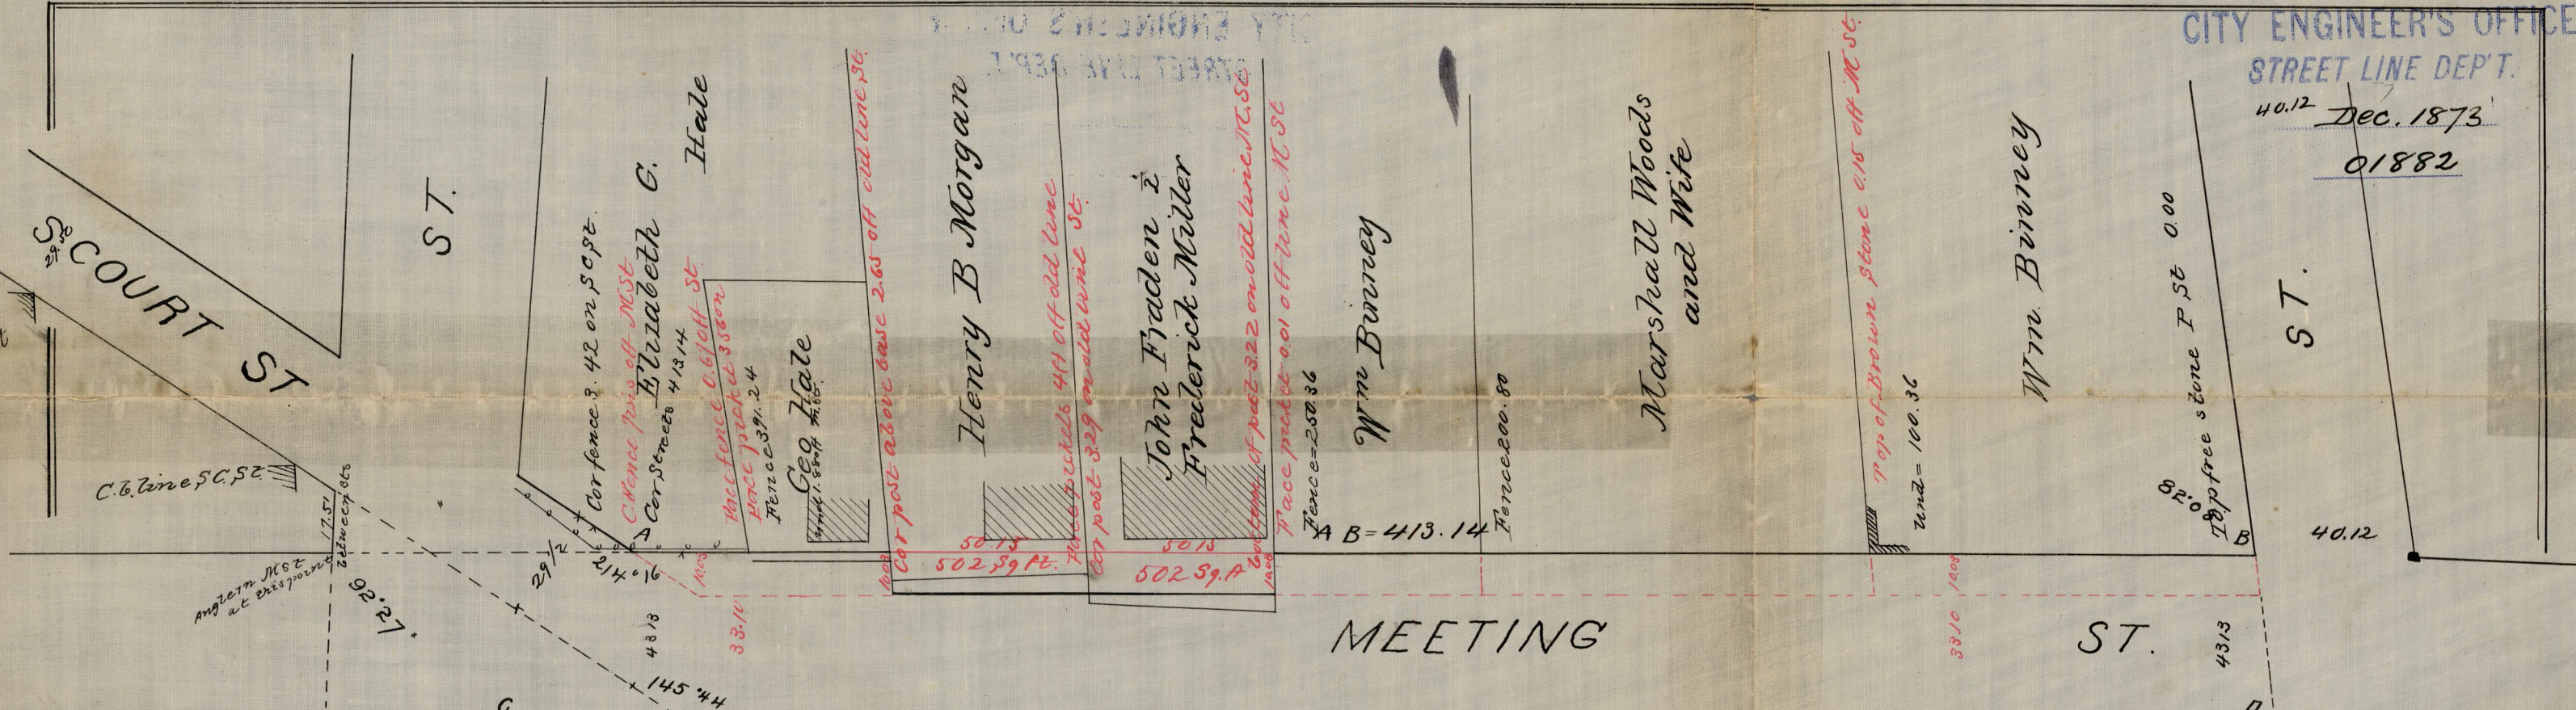

PLAT OF
MEETING ST

FROM CONGDON ST TO PROSPECT ST.

The dotted red lines on this plat show Meeting St. as heretofore laid out.

Made by order of Charles Anthony Samuel L. Blaisdell and Gideon Bradford a committee appointed by the

This Map accompanies our report of this date
 Providence Jan 1874

Hon Board of Aldermen Oct 1873

Charles Anthony
 S L Blaisdell
 Gideon Bradford

City Engineers Office Dec 1873

Scale 40 ft. per inch

Sheet plat book 5 page 11.

OFFICE NO. 1577
 DRAWER " 81
 SHEET " F-6

For Report of Committee see Street Book No 3 page 138.

Completed