


5th lot from Francis St. toward Towne St.

North Providence

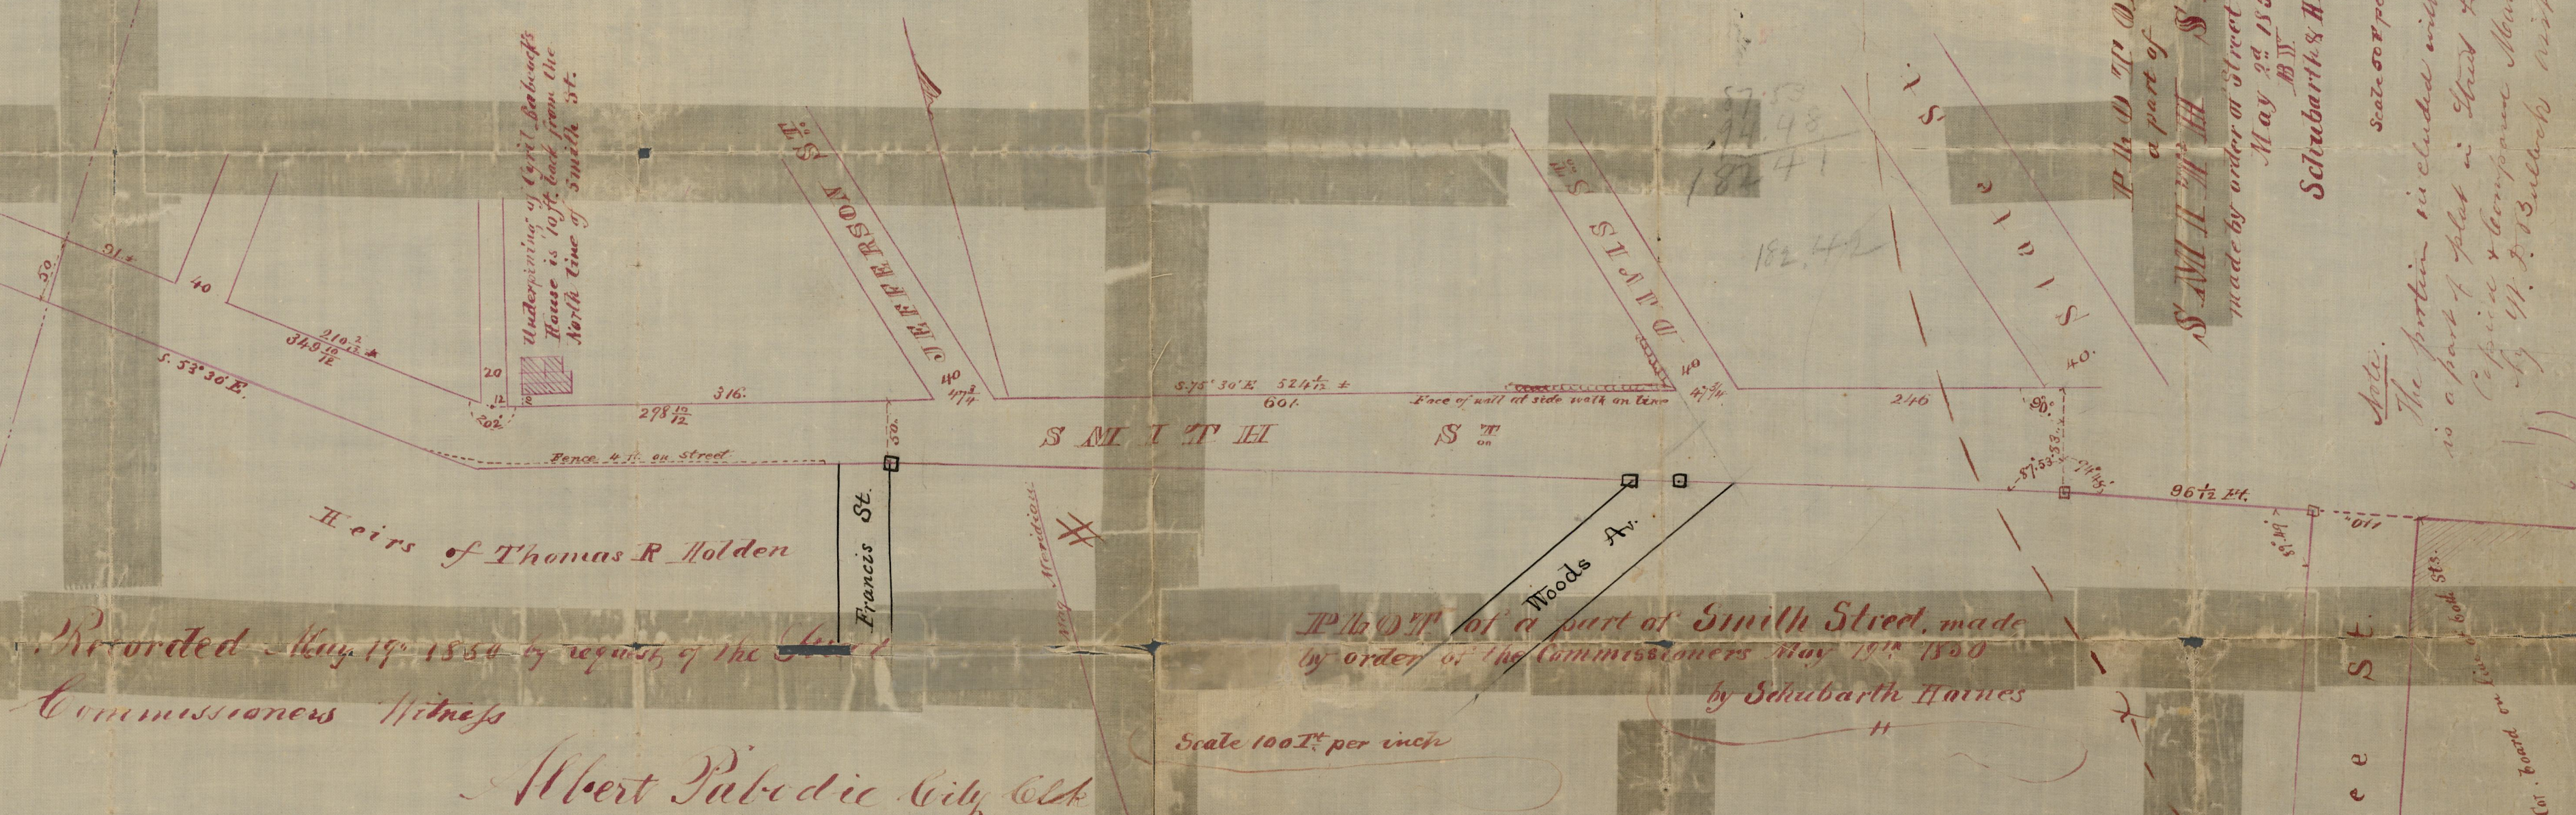

Heirs of Thomas R. Holden
Recorded May 19th 1850 by request of the Street Commissioners
Witness
Albert Pabodie City Clerk

Plat of a part of Smith Street, made by order of the Commissioners May 19th 1850 by Schubarth Haines

Scale 100 ft per inch

The line of Smith Street from Davis St to the Town line, established by the Street Commissioners as shown on the above Plat, Providence May 19th 1850

Esqr. Fisher Clerk

Note Copied from Street Book 3-17 March 12th 1877

Compared by N. B. Bullock asst. Engr.

a part of
S M I T H S T R E E T
made by order of Street Commissioners
May 24 1851
Schubarth & Haines
Scale 50 ft per inch
Note. The portion included within the
is a part of plat in Street Book 2 p 119
Copied & compared March 12, 1877
by N. B. Bullock asst. Engr.

| | |
|------------|-------|
| OFFICE No. | 18442 |
| DRAWER | 81 |
| SHEET | 6-17 |