

MAP OF
RINGGOLD STREET

FROM BROADWAY TO KENYON ST.

City Engineers Office,

Jan. 1877.



*Ringgold street declared a public highway by the Board of Aldermen July 1. 1877.
Witness Samuel W. Brown City Clerk.*

CITY ENGINEER'S OFFICE.
STREET LINE DEPT.

MAR. 2. 1880.

06539

Scale 30 feet per inch.
Copied from p. 6. 6714.

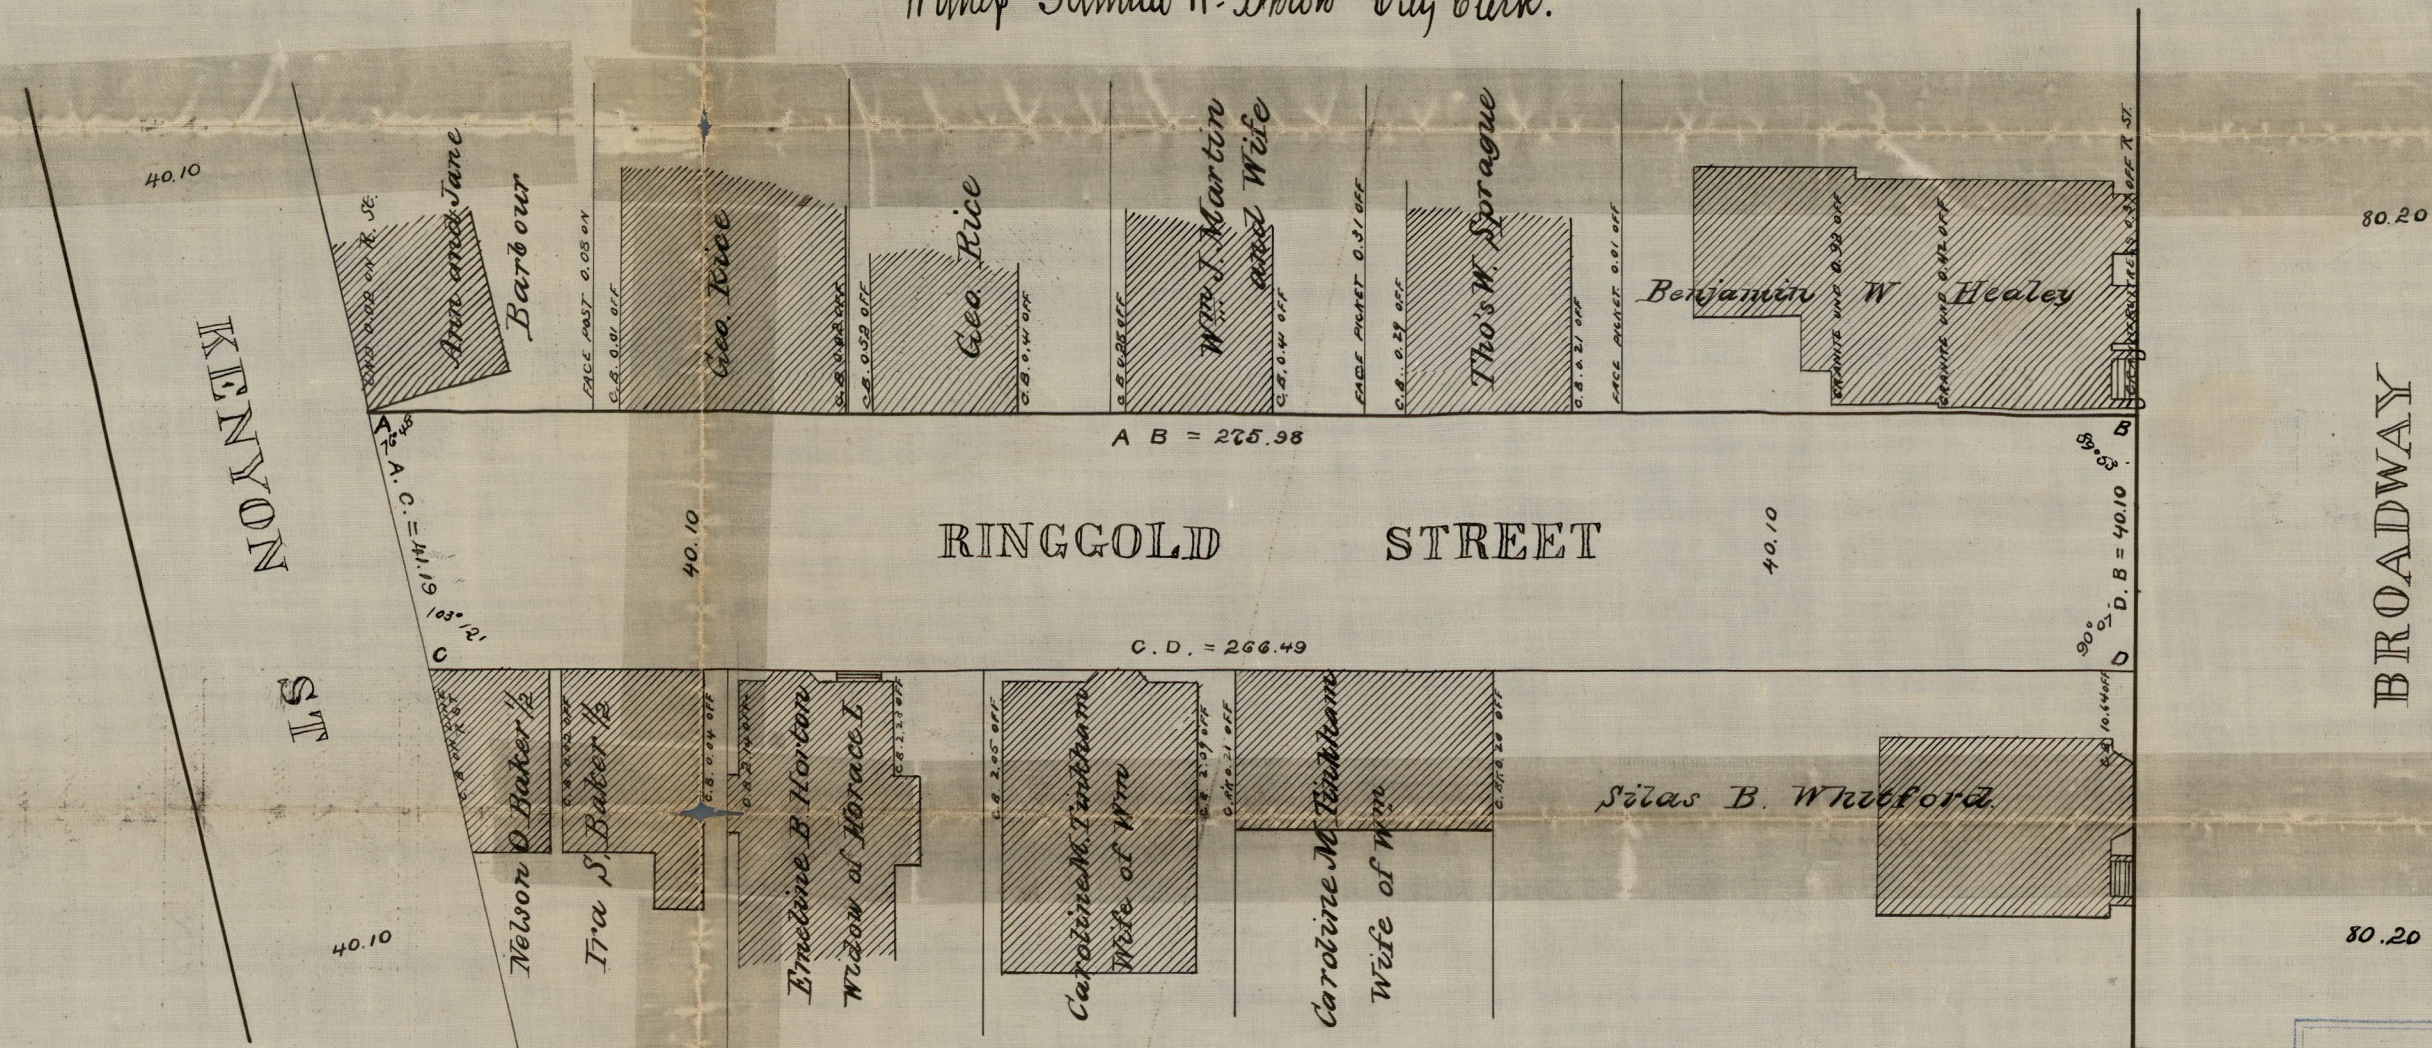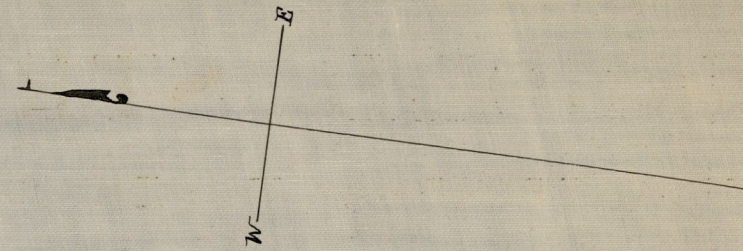

The portion of Ringgold St. proposed to be established as a Public Highway, extends from the North line of Broadway, as established by the Board of Aldermen Sept 27, 1852, to the South line of Kenyon St, as established by the Board of Aldermen Sept 14, 1857.

OFFICE No. 5473
DRAWER 81
SHEET G-3

Compared