


CITY ENGINEER'S OFFICE.
STREET LINE-DEPT.
MAR. 23, 1881.
06595

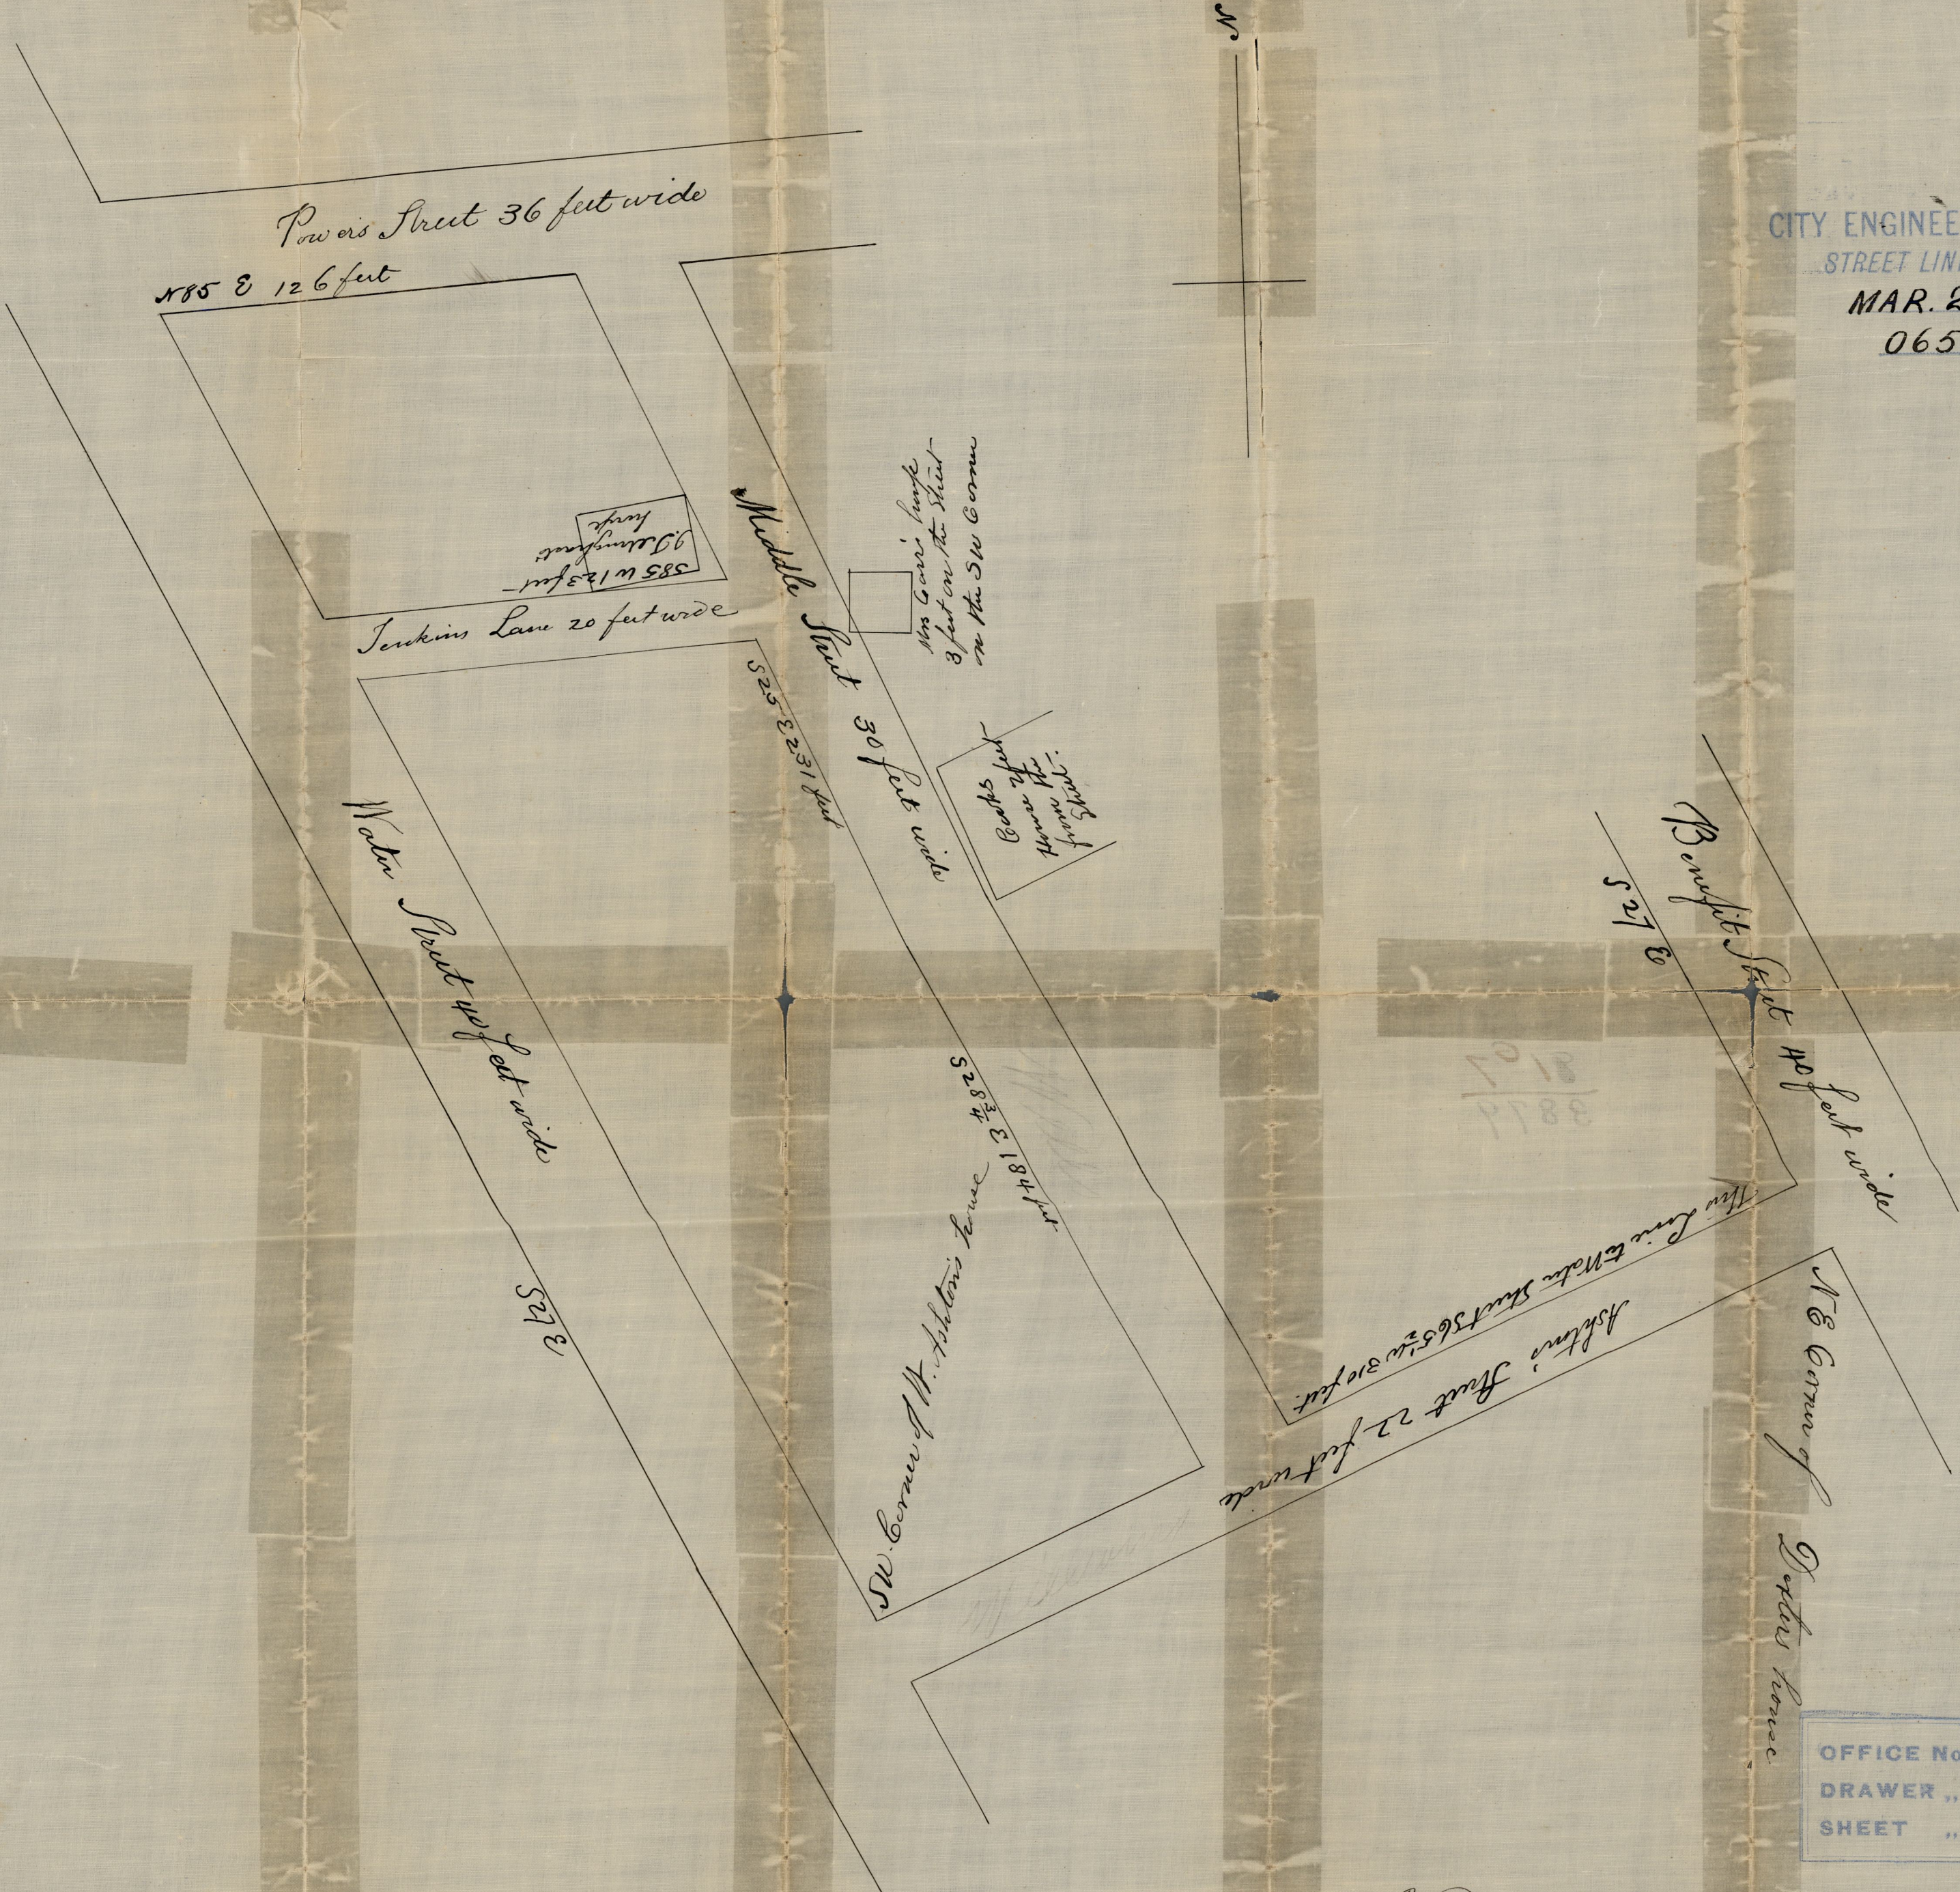

OFFICE No. 3879
DRAWER ,, 81
SHEET ,, 9-7

November 8th 1790
Done by the Committee of the Town Council
of the Town of Providence
Benjamin West, Surveyor.

From a Scale of 40 to an inch
copied from file

Providence Nov. 8 1790
We the Subscribers being appointed to lay out
a Street Southward of Mr Wm Apthons House 22
feet wide which we call Apthons Street also an
other Street which we call Middle Street from
Powers Lane to said Apthons Street and also the
Lane running from the main Street between
Lands of the heirs of Joseph Field & Elizabeth
Fope & others do Report that we have Proceeded
on the Business according to the order of Council
and present this as a plat of our doing
thereon
Amos A Wells
Isaac Brown
Benjamin West
Compared