


037661

PHOTO  
a part of  
SMITH STREET,  
made by order of Street Commissioners  
May 22<sup>nd</sup> 1861  
Schubarth & Haines  
Scale 50<sup>ft</sup> per inch

Note:  
The portion included within the  
is a part of plot in Street Book 2 W 119  
Caption & compare Manual 12, 1877  
By W. B. Bullock  
Engr.

5<sup>th</sup> lot from Francis St. toward Trade St.

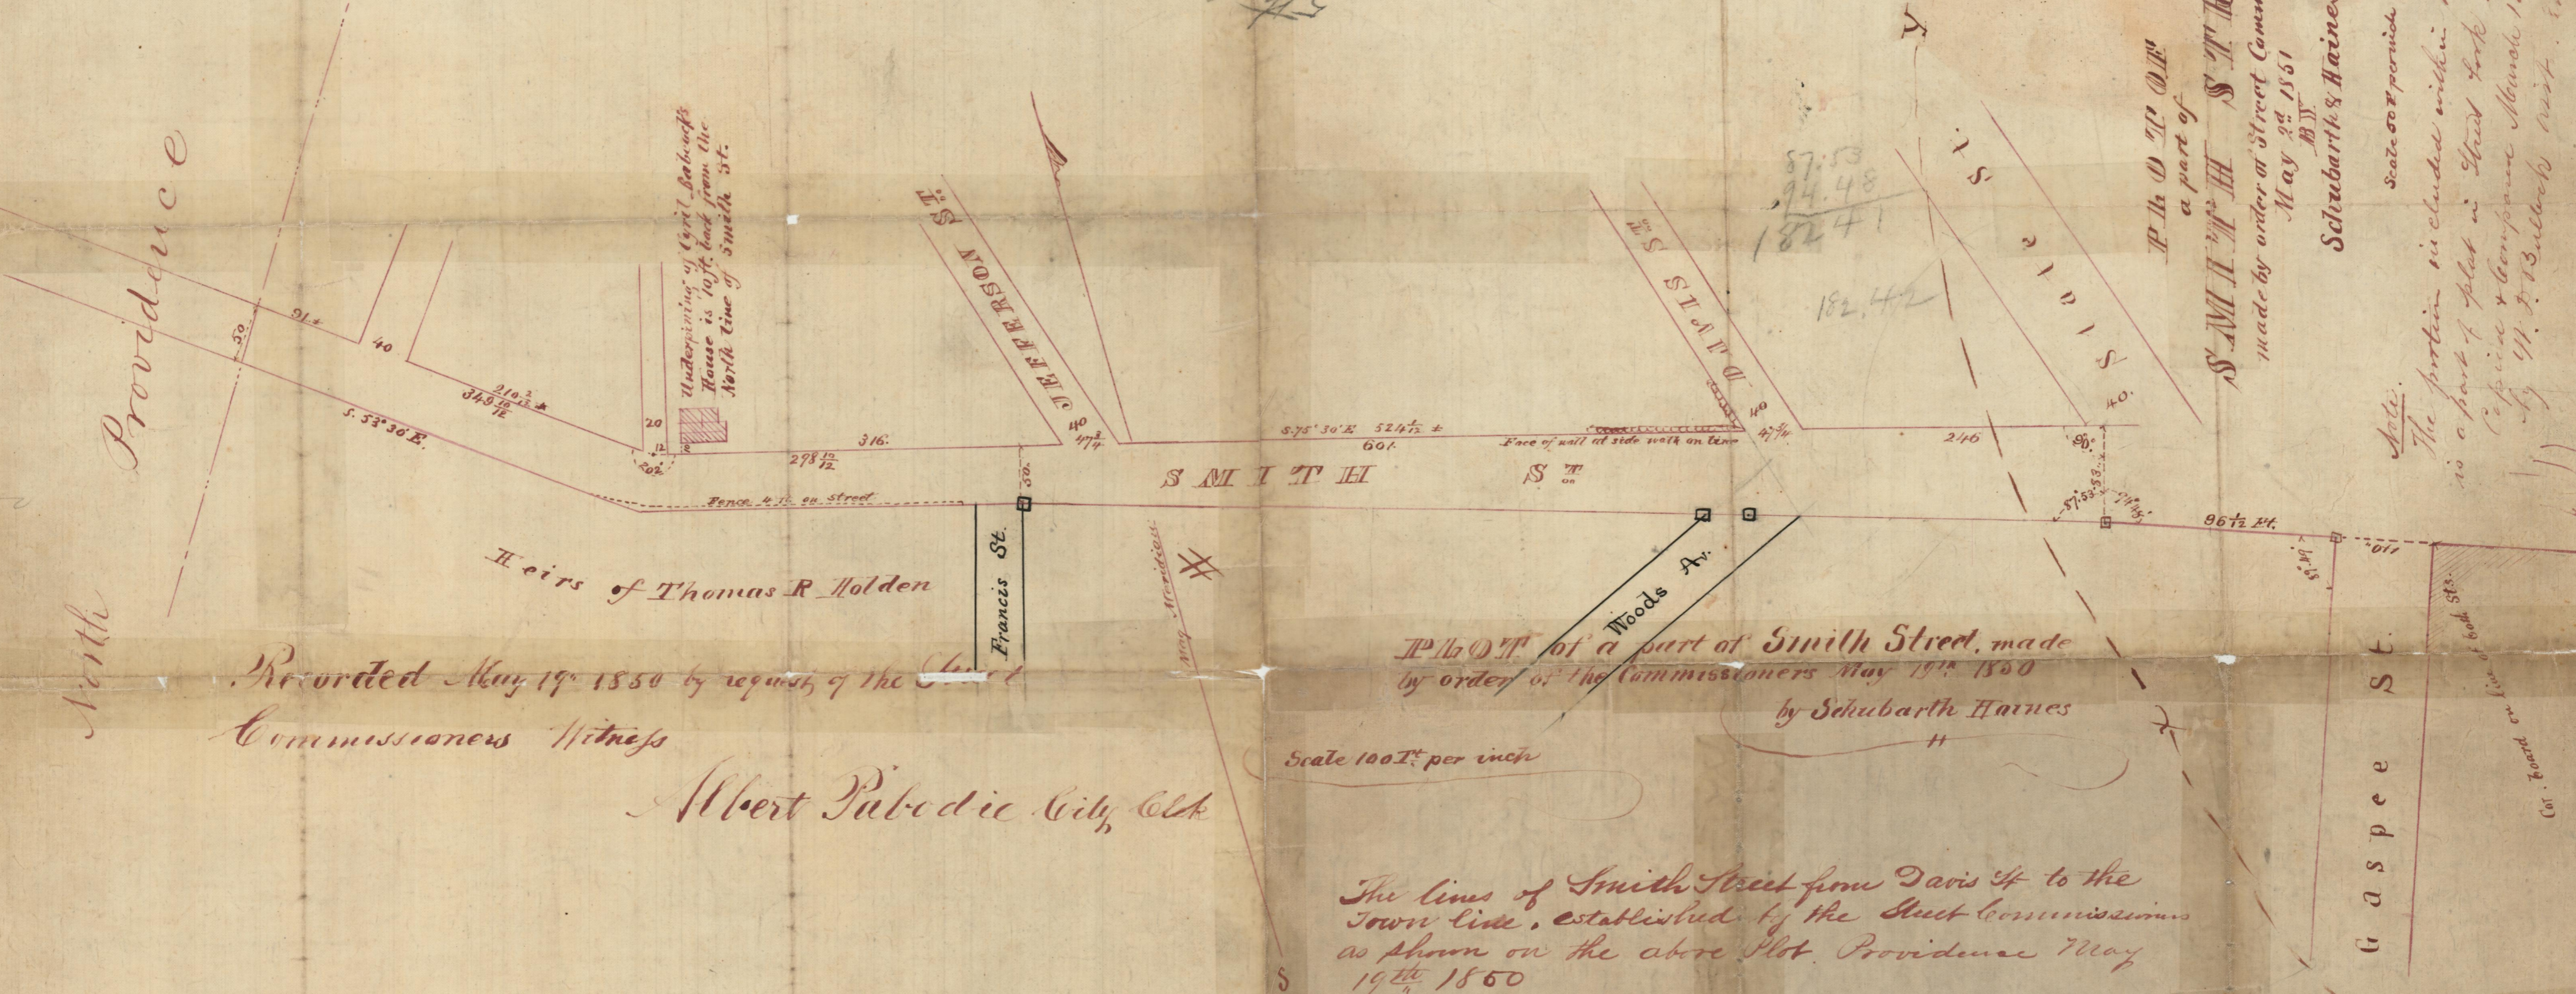

North Providence  
Heirs of Thomas R. Holden  
Recorded May 19<sup>th</sup> 1860 by request of the Street Commissioners  
Witness  
Albert Pabodie City, Clk

Plot of a part of Smith Street, made by order of the Commissioners May 19<sup>th</sup> 1860 by Schubarth Haines

Scale 100<sup>ft</sup> per inch

The lines of Smith Street from Davis St. to the Town line, established by the Street Commissioners as shown on the above Plot, Providence May 19<sup>th</sup> 1860  
By Geo. Fisher Clerk

Note  
Copied from Street Book 3 - p 7  
March 12<sup>th</sup> 1877

Accompanied by W. B. Bullock  
Asst. Engr.

18760  
SHEET "C-17"  
DRAWN BY 81  
OF 18775

OFFICE No. 18442  
DRAWER "81"  
SHEET "6-17"