

304  
19-570  
123-454  
248-208

Louisa A. Bowen

Map from office of Municipal Council  
Aug 14 1883.

# SHEET ONE

J.D.F.A 212-85-88  
PROVIDENCE, R. I.  
CITY ENGINEER'S OFFICE  
STREET LINE DEPT.



Providence R.I.  
This map accompanies  
our report of this date.

## MAP OF PINE STREET FROM FOSTER ST. TO STEWART ST. IN TWO SHEETS SCALE 50 FEET PER INCH

May 20 1884  
09943

09943

81  
I-23

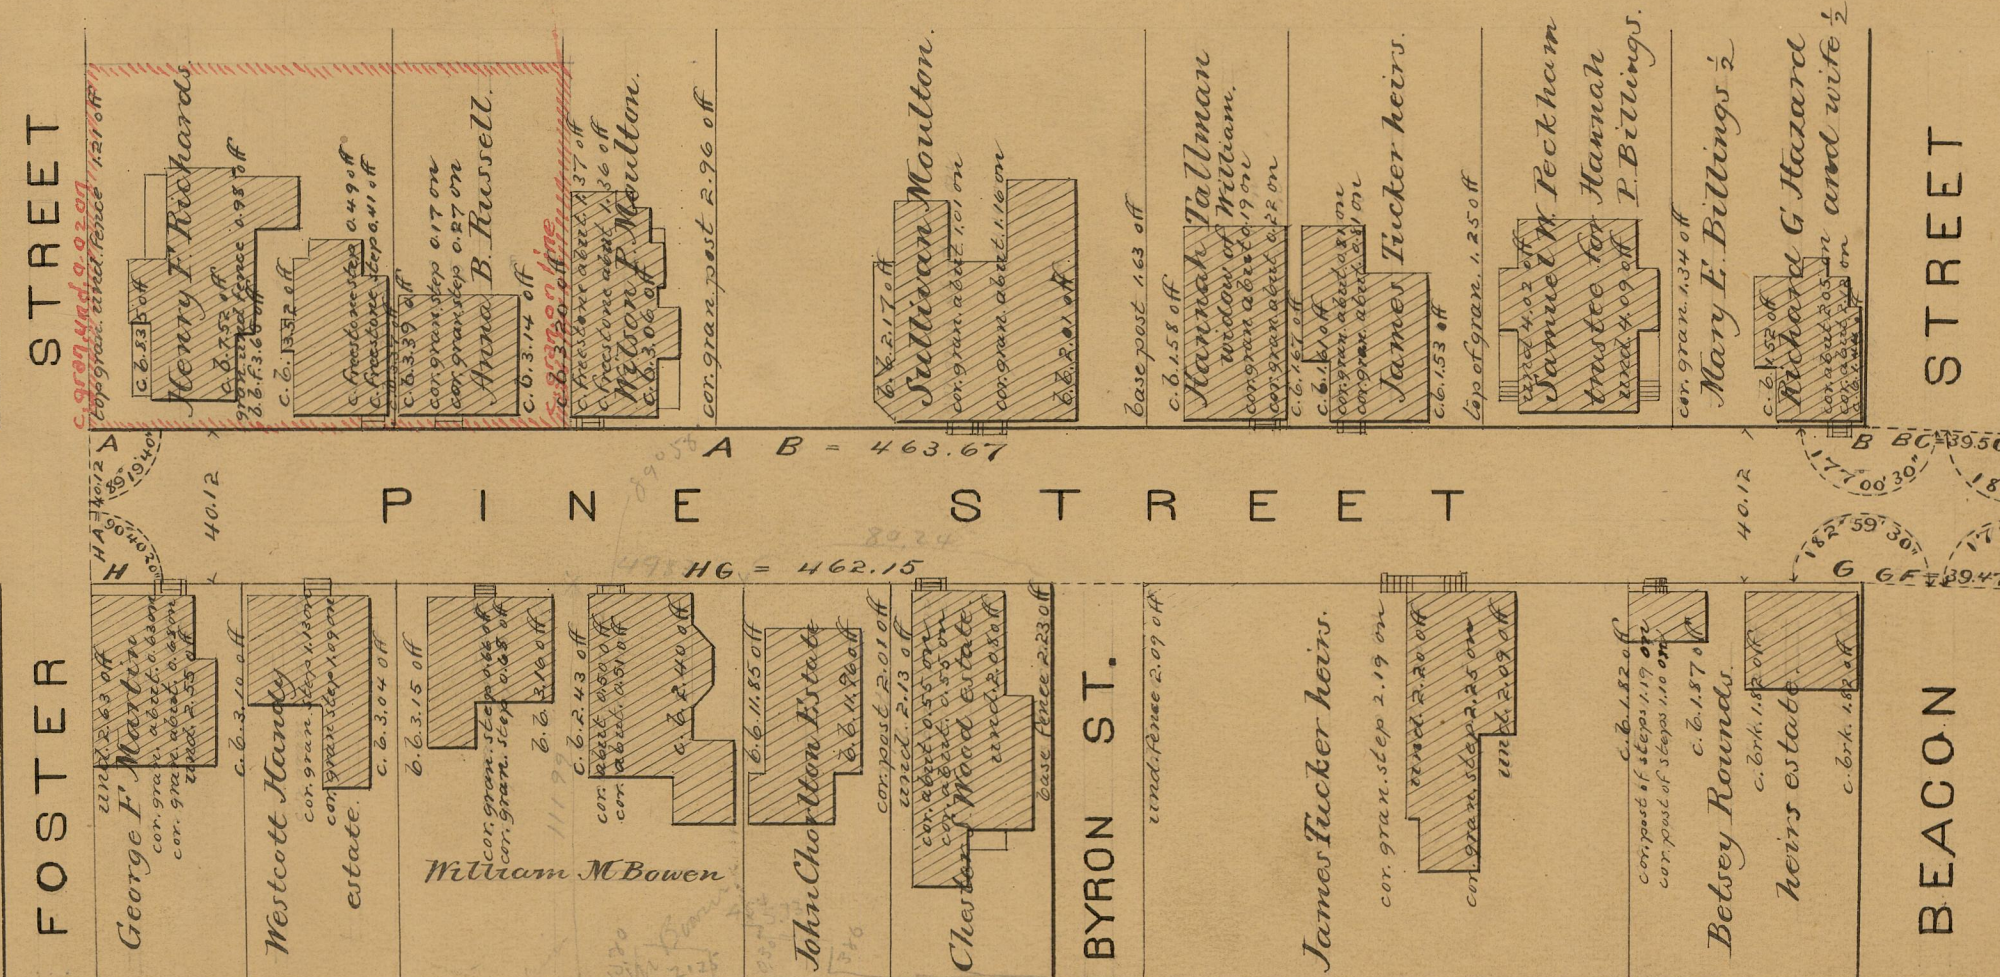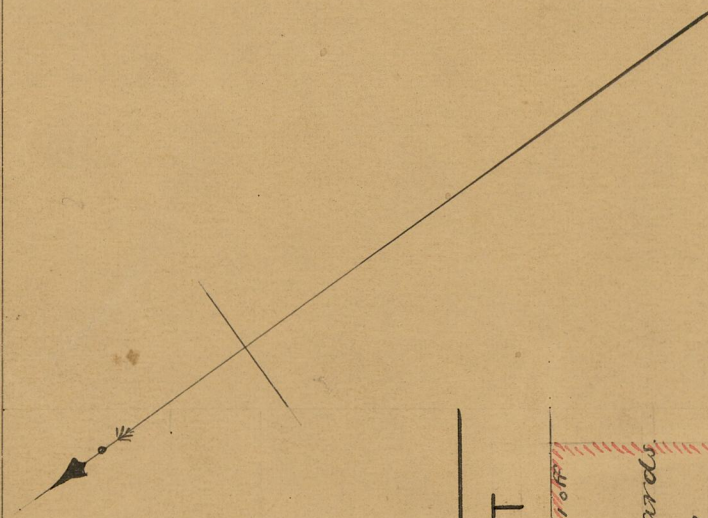

Am. 2:59.30  
39.50  
8.718146  
1.576577  
0.314783  
2.06

17 abc

Mrs. M. Bowen will give  
1/3 income from her est. to Louisa M. B.  
n. line of down the debt to Amelia  
& Payson during life then to her  
children  
Mrs. Bowen does not accept will  
and down est. as ab off.

OFFICE No. 8008  
DRAWER ,, 81  
SHEET ,, I 23