

PROVIDENCE, R. I.  
CITY ENGINEER'S OFFICE.  
STREET LINE DEPT.

Oct 23 1884

010429

Providence R. I.  
This plat accompanies  
our report of this date

# PLAT OF CUSHING STREET


FROM PROSPECT ST. TO BROOK ST.

SCALE 50 FEET PER INCH.

IN TWO SHEETS.

81  
I-53

Encumbered July 6, 1886

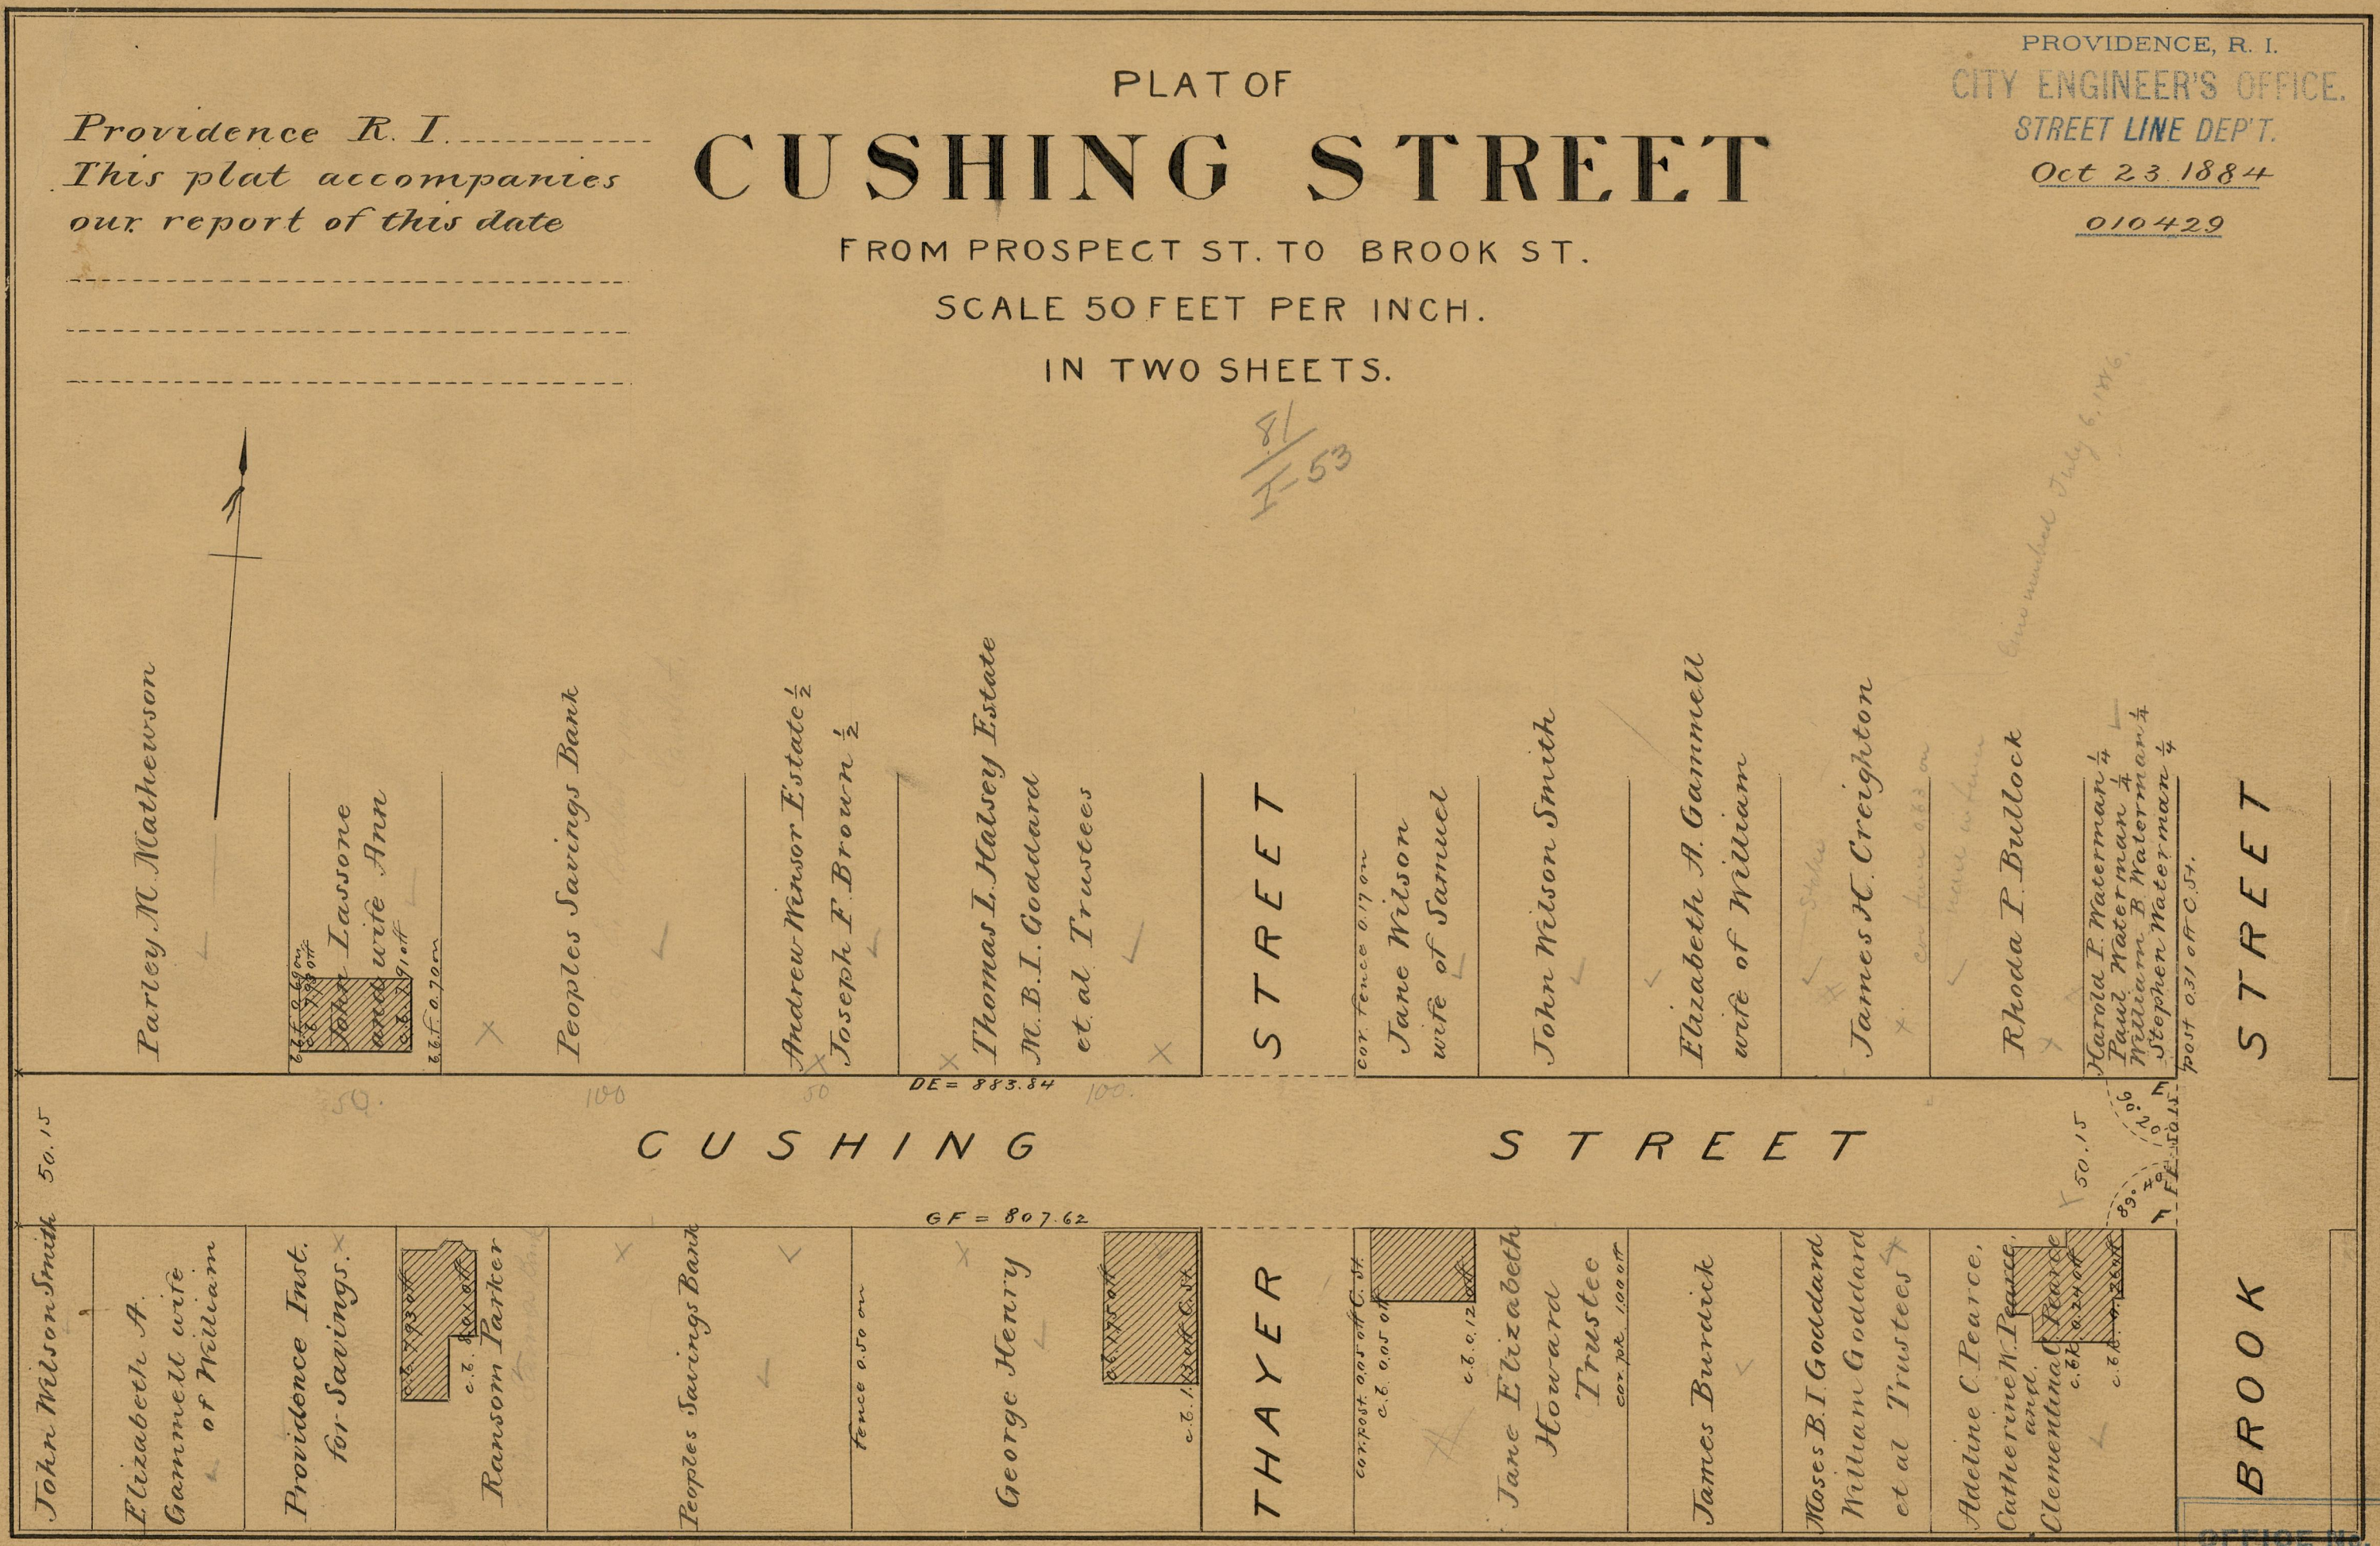

Parley M. Mathewson

John Lassone  
and wife Ann

Peoples Savings Bank

Andrew Winsor Estate 1/2  
Joseph F. Brown 1/2

Thomas L. Halsey Estate  
M. B. I. Goddard  
et al. Trustees

STREET

Jane Wilson  
wife of Samuel

John Wilson Smith

Elizabeth A. Gannell  
wife of William

James H. Creighton

Rhoda T. Bullock

Harold I. Waterman 1/4  
Paul Waterman 1/4  
William B. Waterman 1/4  
Stephen Waterman 1/4

STREET

John Wilson Smith 50.15

Elizabeth A.  
Gannell wife  
of William

Providence Inst.  
for Savings.

Ransom Parker

Peoples Savings Bank

fence 0.50 on

George Henry

THAYER

Jane Elizabeth  
Howard  
Trustee

James Burdick

Moses B. I. Goddard  
William Goddard  
et al. Trustees

Adeline C. Pearce,  
Catherine W. Pearce,  
and  
Clementina Pearce

BROOK

OFFICE NO. 8156  
DRAWER " 81  
SHEET " I-53

81  
I-53