

PROVIDENCE, R. I.
CITY ENGINEER'S OFFICE.
STREET LINE DEPT.

June 27, 1885


011036

Providence R.I. Sept 29th 1885
This plat accompanies
our report of this date
of
Wm. W. Brayton
Jonathan S. Perdue
Robert W. Tubau

PLAT OF SAYLES STREET

FROM PRAIRIE AVE. TO EDDY ST.
IN THREE SHEETS

SCALE 50 FEET PER INCH.

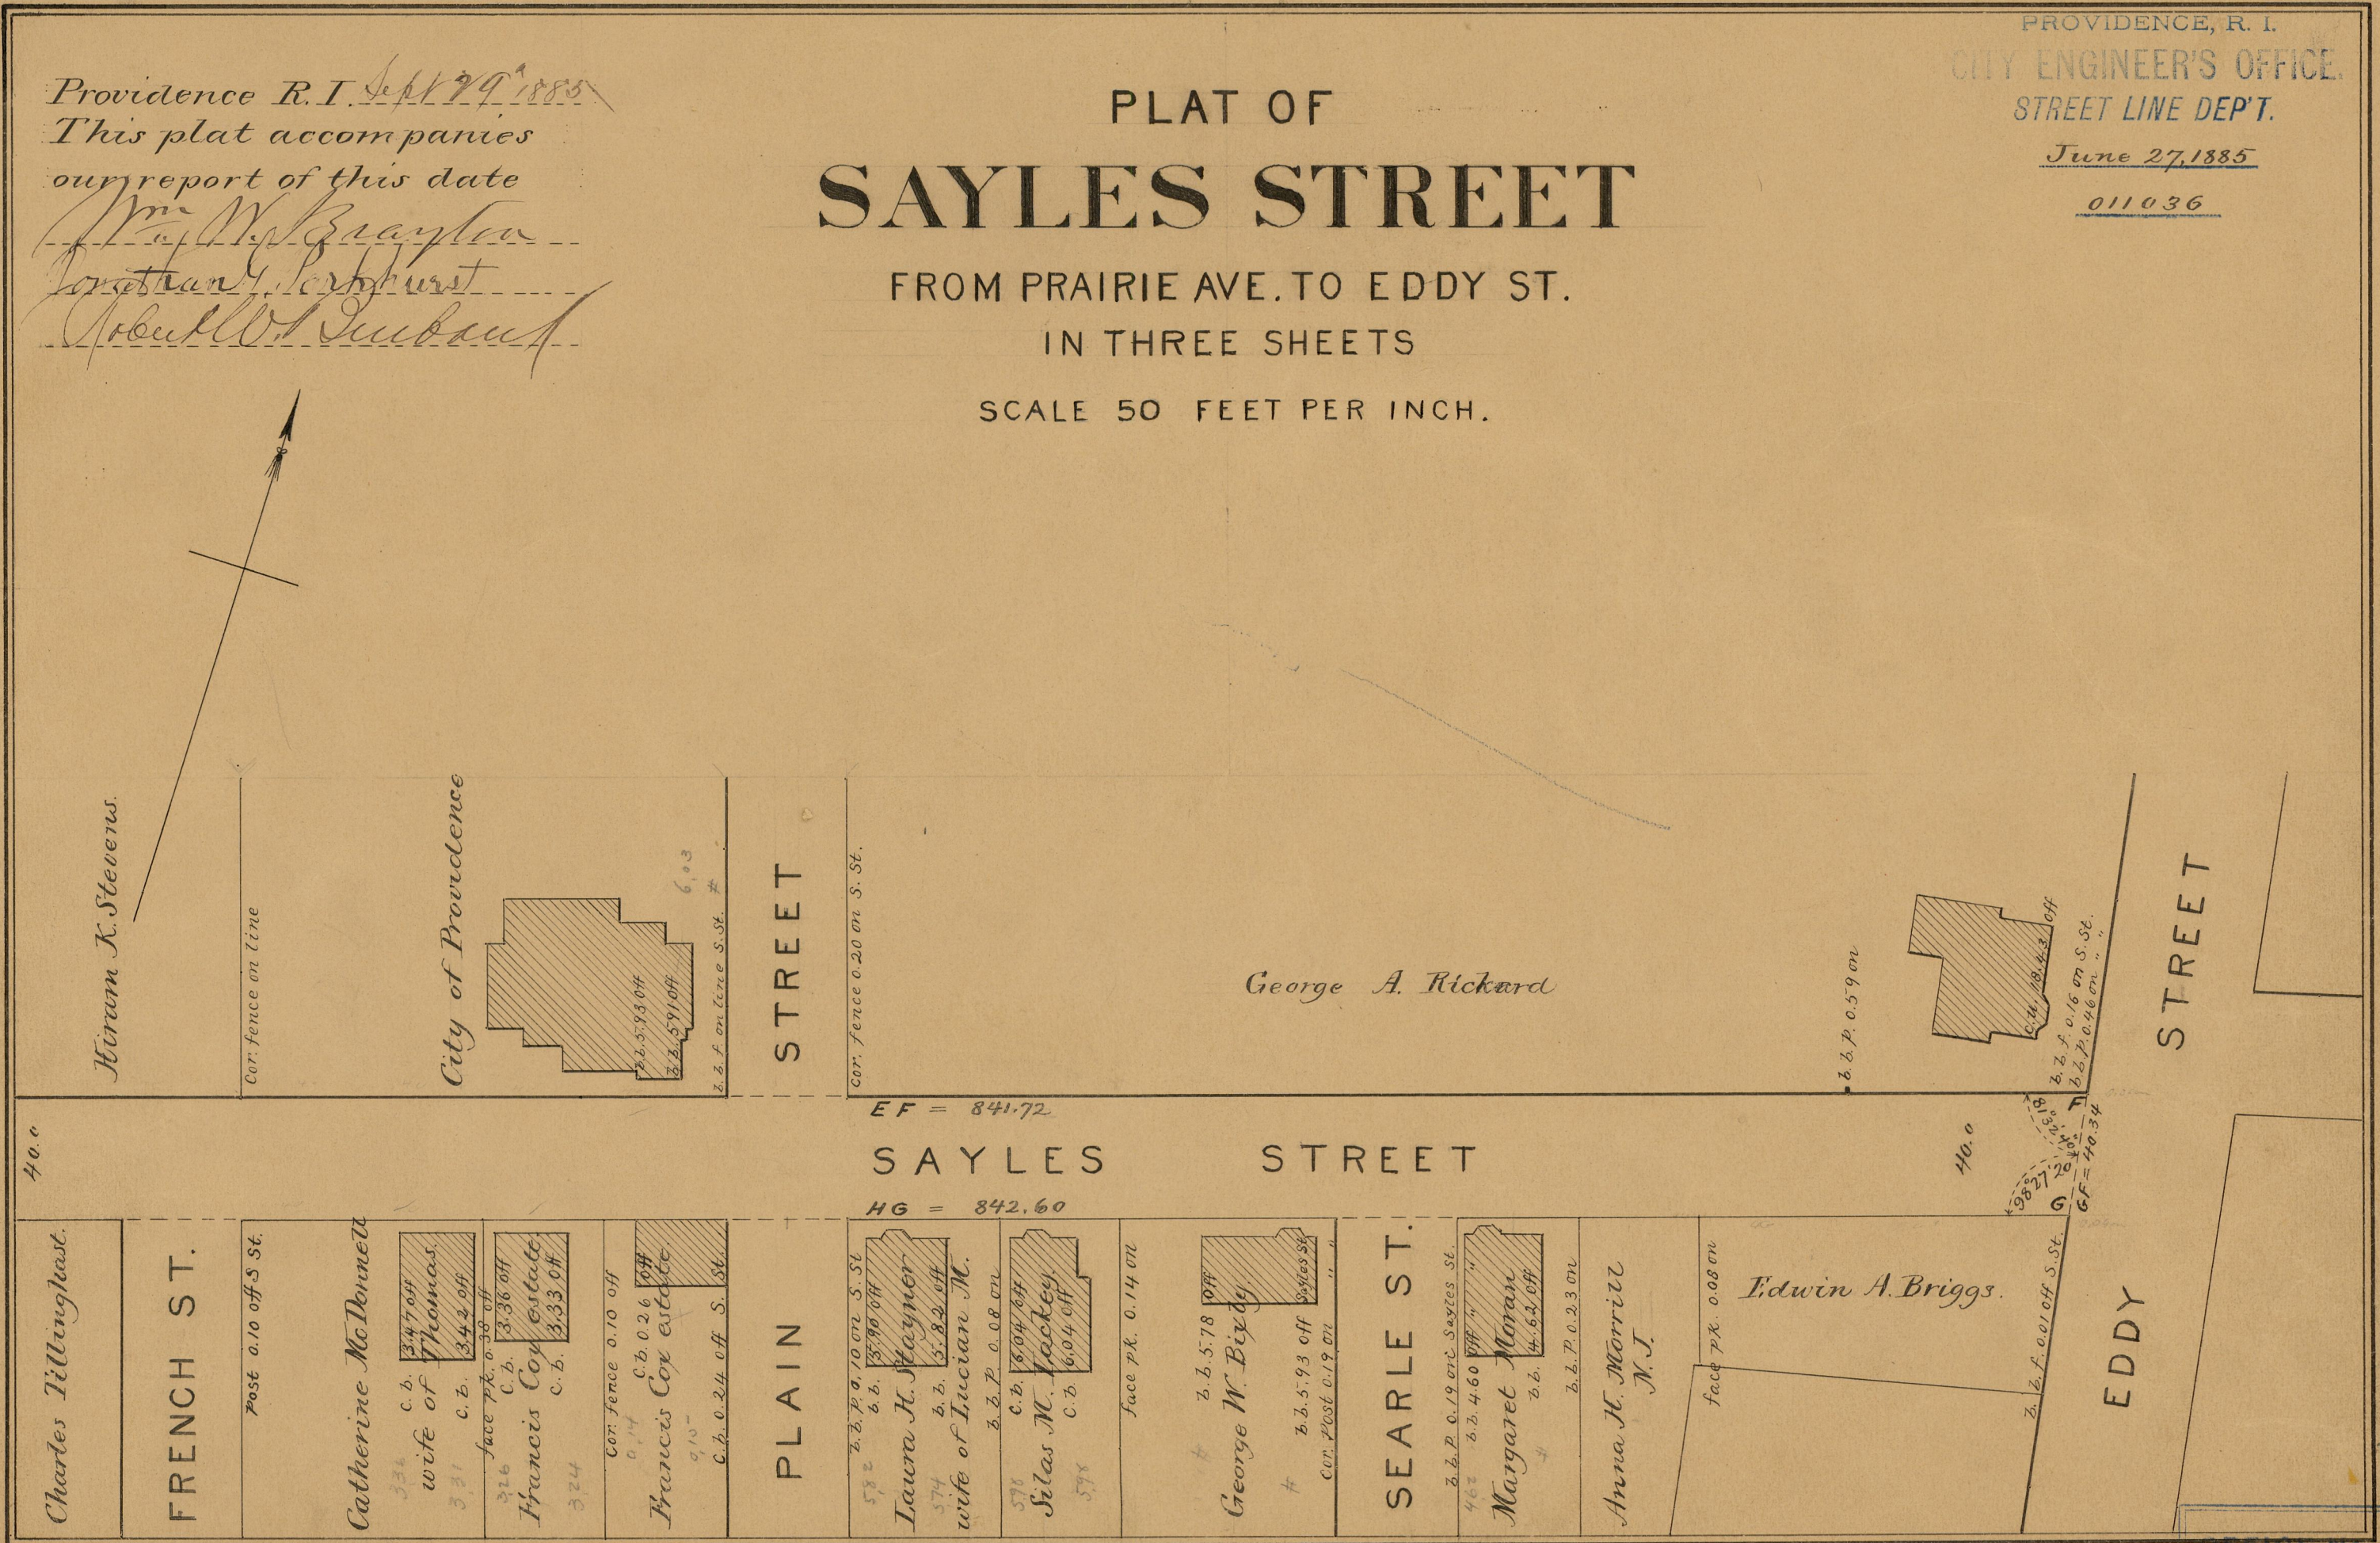

Hiram K. Stevens.

Cor. fence on line

City of Providence

STREET

Cor. fence 0.20 on S. St.

George A. Rickard

b.b.p. 0.59 on

STREET

40.0

EF = 841.72

SAYLES STREET

40.0

HG = 842.60

Charles Tillinghast.

FRENCH ST.

Post 0.10 off S. St.

Catherine McDonnell

334 c. b. 3.47 off
wife of Thomas.

331 c. b. 3.42 off
face pk. 0.38 off

326 c. b. 3.36 off
Francis Cox estate.

324 c. b. 3.33 off

Cor. fence 0.10 off
0.14 c. b. 0.26 off
Francis Cox estate.

9.10 c. b. 0.24 off S. St.

PLAIN

b.b.p. 0.10 on S. St.

532 b. b. 5.90 off
Lawn H. Stagner

574 b. b. 5.82 off
wife of Lucian M.

576 c. b. 6.04 off
Silas M. Mackey.

578 c. b. 6.04 off

face pk. 0.14 on

b. b. 5.78 off
George W. Bixby.

b. b. 5.93 off
Cor. Post 0.19 on

SEARLE ST.

b. b. p. 0.19 on S. St.

462 b. b. 4.60 off
Margaret Moran

b. b. 4.62 off

b. b. p. 0.23 on
Anna H. Morrill

M. J.

face pk. 0.08 on

Edwin A. Briggs.

b. b. f. 0.01 off S. St.

EDDY

OFFICE NO. 8513
DRAWER 81
SHEET I-70

81
I-70