

DBF B-49-52-1

PROVIDENCE, R. I.
CITY ENGINEER'S OFFICE,
STREET LINE DEPT.

Nov. 20, 1885

011460


PROVIDENCE R. I.
This plat accompanies
our report of this date

PLAT OF VEAZIE STREET

FROM BRANCH AV. TO WOODWARD ROAD
IN TWO SHEETS.
SCALE 60 FEET PER INCH.

706.52	673.86
540.70	542.95
340.98	322.41
1588.40	1058.92
	1538.40
	3747.32
	1573.66

81
I-86

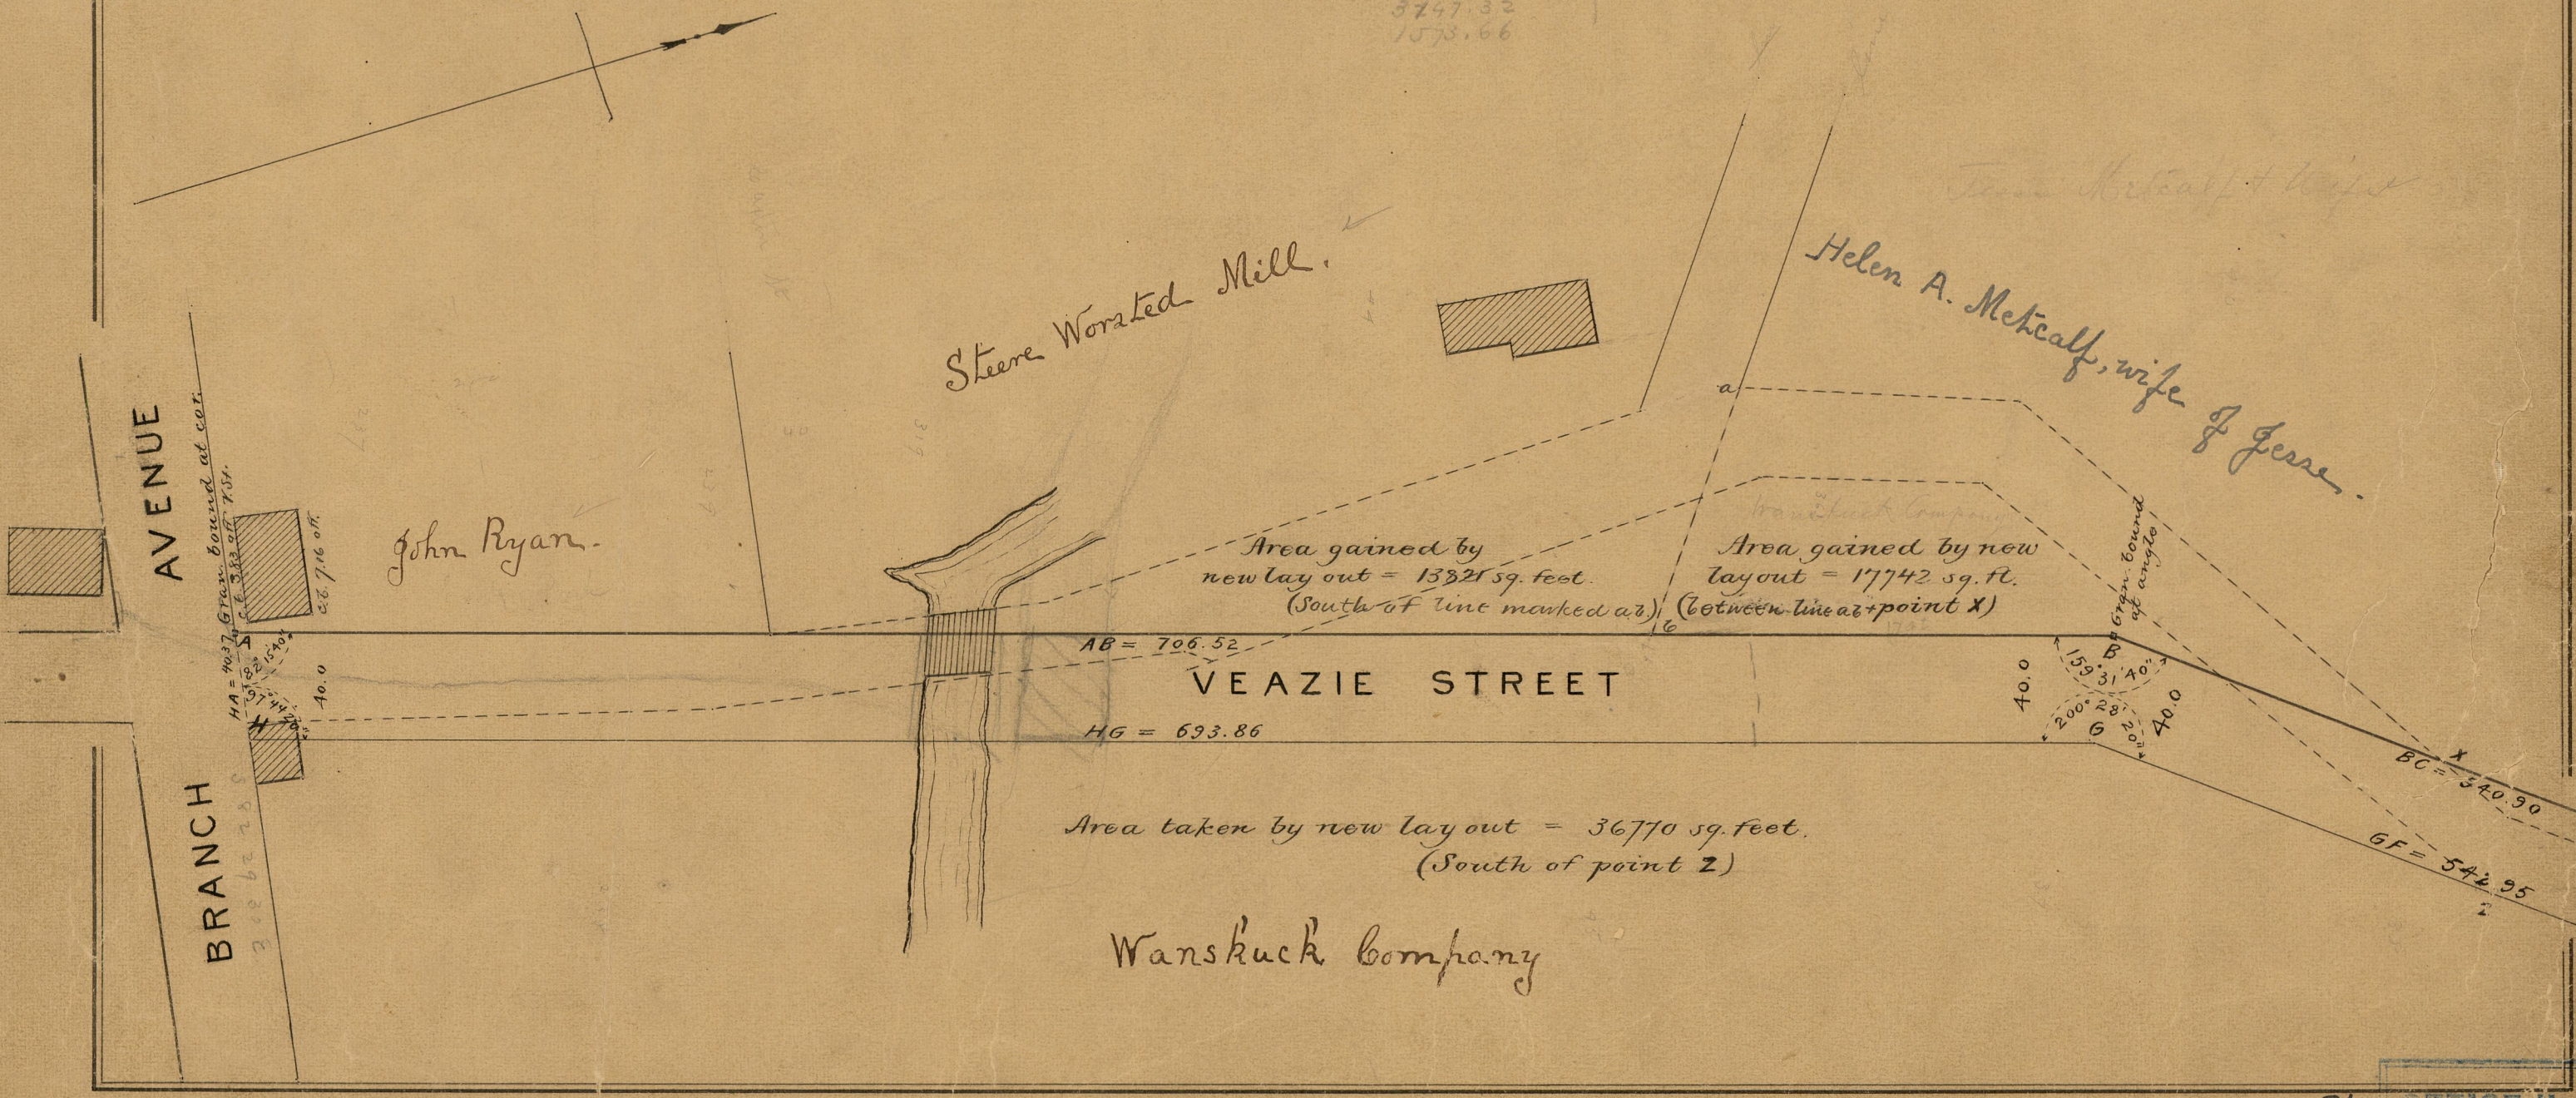

Area gained by
new lay out = 13321 sq. feet.
(South of line marked a-a)

Area gained by new
layout = 17742 sq. ft.
(Between line a-a + point X)

Area taken by new lay out = 36770 sq. feet.
(South of point Z)

Wanskuck Company

81 OFFICE No.

I-86

81
I-86

DRAWN

SMS