

PROVIDENCE, R. I.
CITY ENGINEER'S OFFICE.
STREET LINE DEPT.

Apr 9, 1884

09811

Providence R. I.
This map accompanies
our report of this date.

MAP OF OLNEY STREET


FROM CAMP ST. TO NORTH ST.

IN TEN SHEETS

SCALE 60 FEET PER INCH.

*Changed to Morris Ave from curve
CD northerly*

*81
I-9*

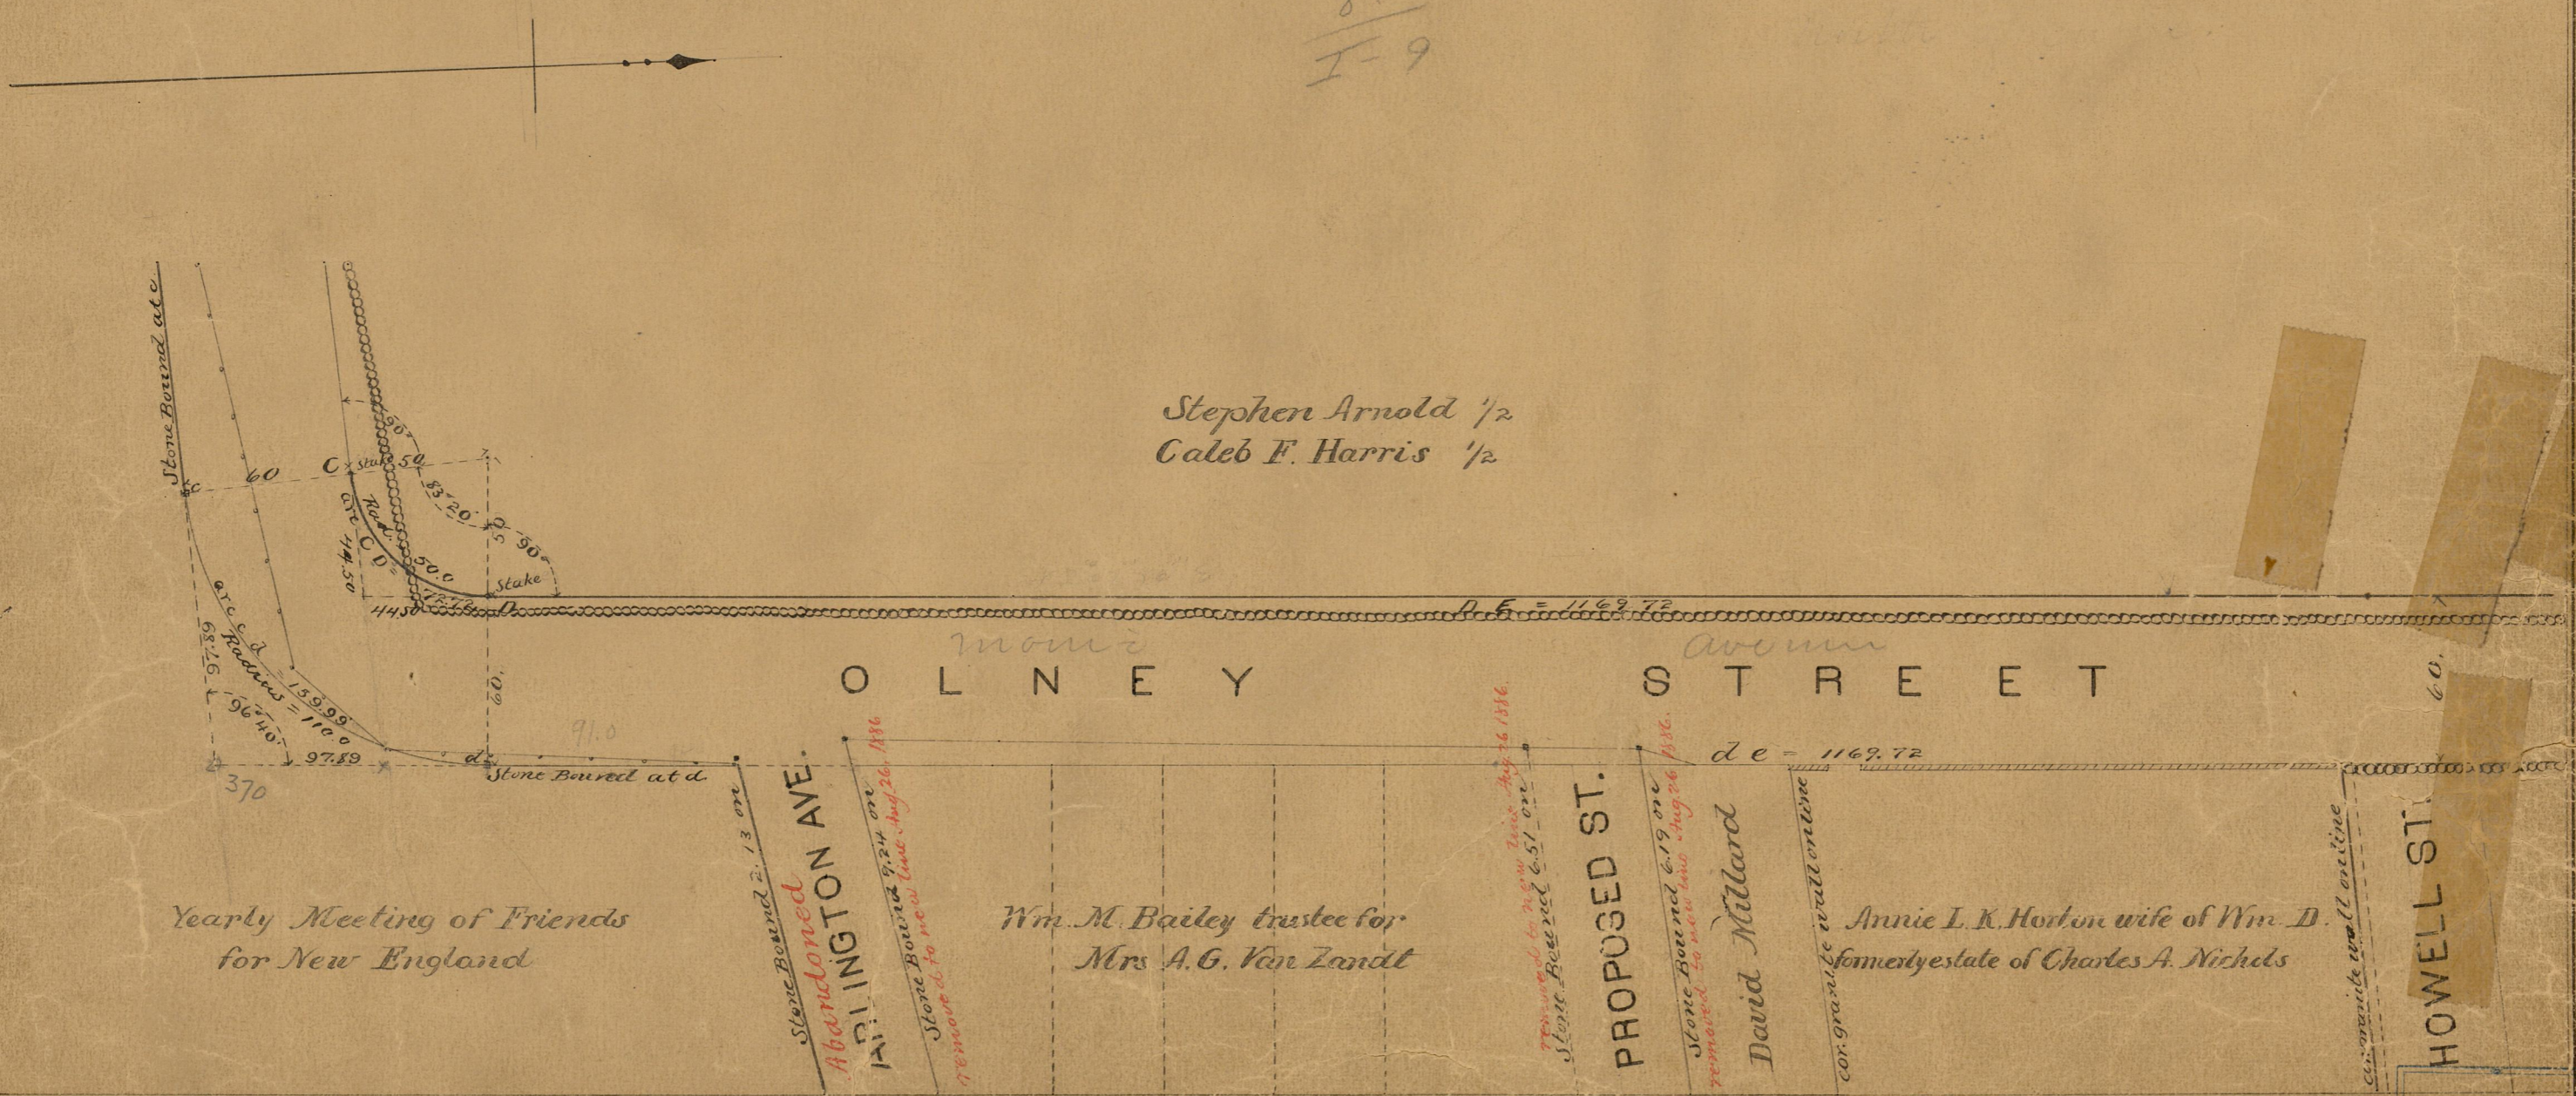

*Stephen Arnold 1/2
Caleb F. Harris 1/2*

morris
OLNEY STREET

*Yearly Meeting of Friends
for New England*

*Stone Bored 2.13 or 2
Abandoned
ABINGTTON AVE.*

*Wm. M. Bailey trustee for
Mrs A. G. Van Zandt*

*Stone Bored 6.19 or
removed to new line Aug 26 1886
Stone Bored 6.51 or
removed to new line Aug 26 1886
PROPOSED ST.*

David Millard

*Ann L. K. Horton wife of Wm. D.
formerly estate of Charles A. Nichols*

HOWELL ST.

*81
I-9*