

NOTE: The area declared and established as a public highway is indicated by the letters ABCD.

The lines thus fixed agree with the deeds recorded in Deed book 508, pages 198 and 262, Deed book 543, page 269 Deed book 553, pages 460 and 466 Deed book 561, page 248 and Deed book 617, pages 417 and 418 in the office of the Recorder of Deeds, and also with the plat of the land abutting on the area thus declared, a copy of which can be found on plat card 555 in said Recorder's office.

# PLAT OF FIFTH STREET

AS PLATTED

FROM

EAST LINE OF BAYARD ST.

TO

WEST LINE OF BREWSTER ST.



SCALE 40 FEET PER INCH

Declared and Established as a Public Highway

by Resolution of the  
Board of Aldermen

September 7, 1922

Witness.....City Clerk

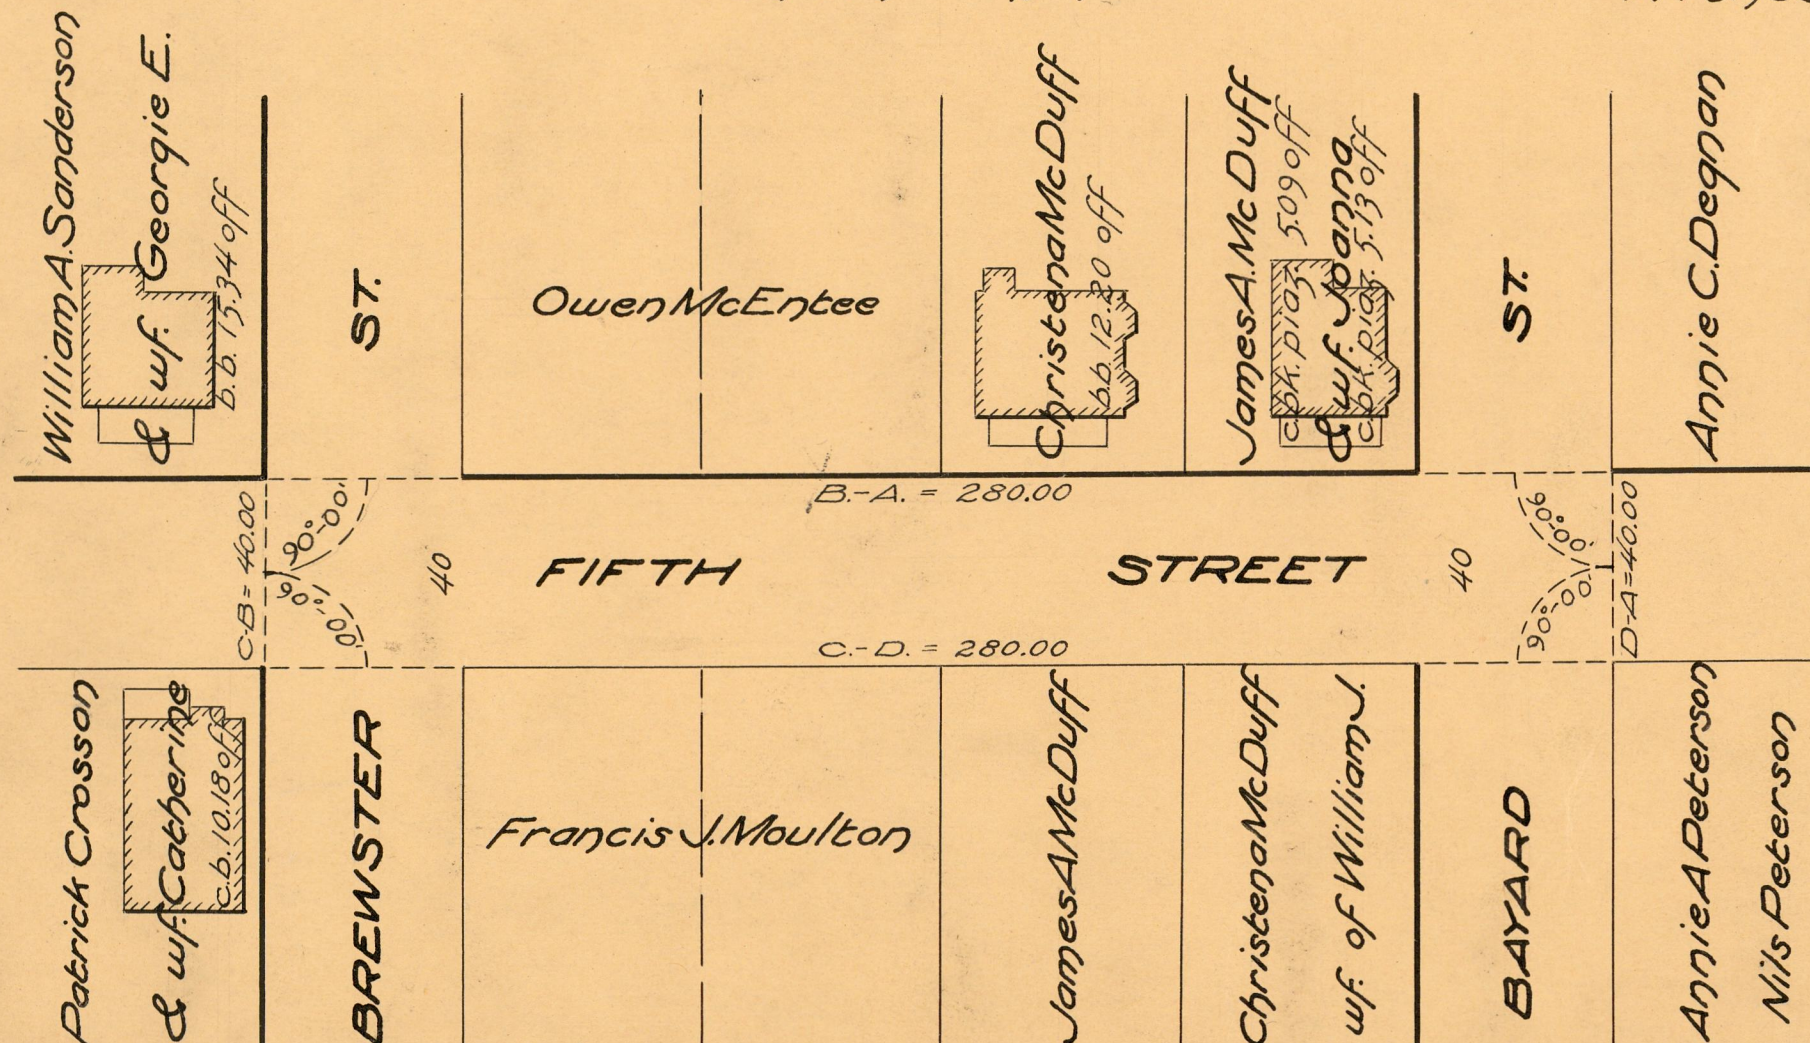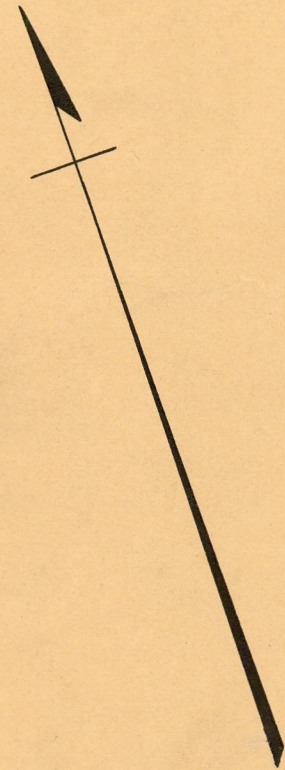

OFFICE No.	22439
DRAWER	81
SHEET	J-12