



PROVIDENCE, R.I.  
CITY ENGINEER'S OFFICE  
STREET LINE DEPT.  
January 16, 1935  
056193

PLAT OF  
**QUINCY STREET**  
FROM SMITH ST. TO FAIROAKS AVE.

SCALE 50 FEET PER INCH  
DECLARED A PUBLIC HIGHWAY BY RESOLUTION  
OF THE BOARD OF ALDERMEN  
APRIL 5, 1923

Witness --- City Clerk ---

Note. The area declared a public highway  
is indicated by the letters ABCD.  
The lines thus fixed agree with the deed  
recorded in Deed Book 559 page 385,  
also with the "John W. Hogan Plat" record-  
ed on Plat Card 1024 in the office of  
the Recorder of Deeds.

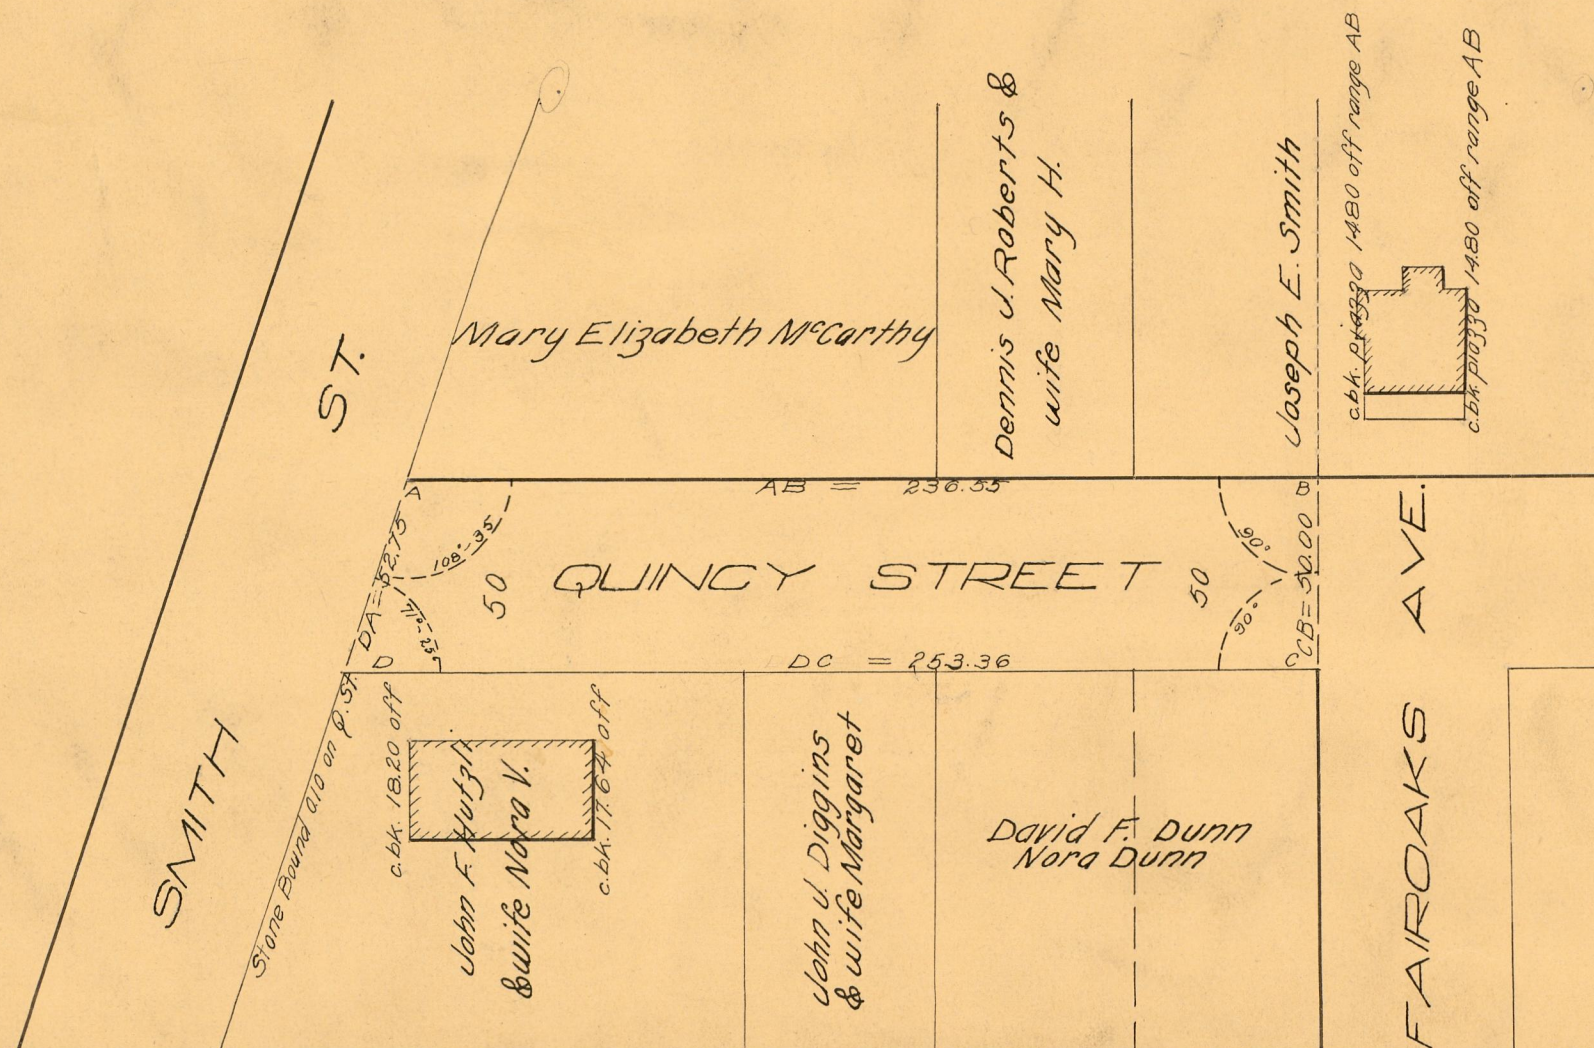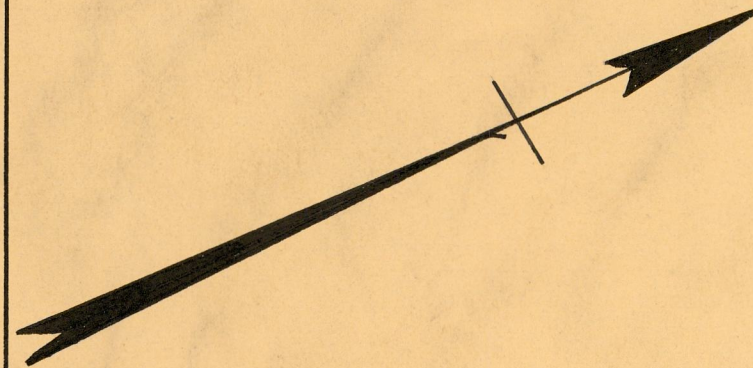

OFFICE No 22515  
DRAWER " 81  
SHEET " U-24