

PROVIDENCE, R.I.  
CITY ENGINEER'S OFFICE

STREET LINE DEPT.

JAN. 19. 1922

045442

NOTE, The area declared and established as a public highway is indicated by the letters ABCD.

The lines thus fixed agree with the deeds recorded in Deed book 561, pages 348, 360, 370 400, 407 and 421, Deed book 565 pages 106, 120, 140 and 156, Deed book 569, page 192 Deed book 583 page 275 and Deed book 589 page 66, in the office of the Recorder of Deeds and also with the plat entitled "Plat of an estate formerly belonging to Samuel French" etc. a copy of which may be found on plat card 252 in said Recorder's office.

# PLAT OF EARLY STREET

AS PLATTED

FROM

NIAGARA ST. TO BROAD ST.

IN TWO SHEETS

SCALE 50 FEET PER INCH


Declared and Established a Public Highway

by Resolution of the

Board of Alderman

January 19, 1922

Witness..... city Clerk

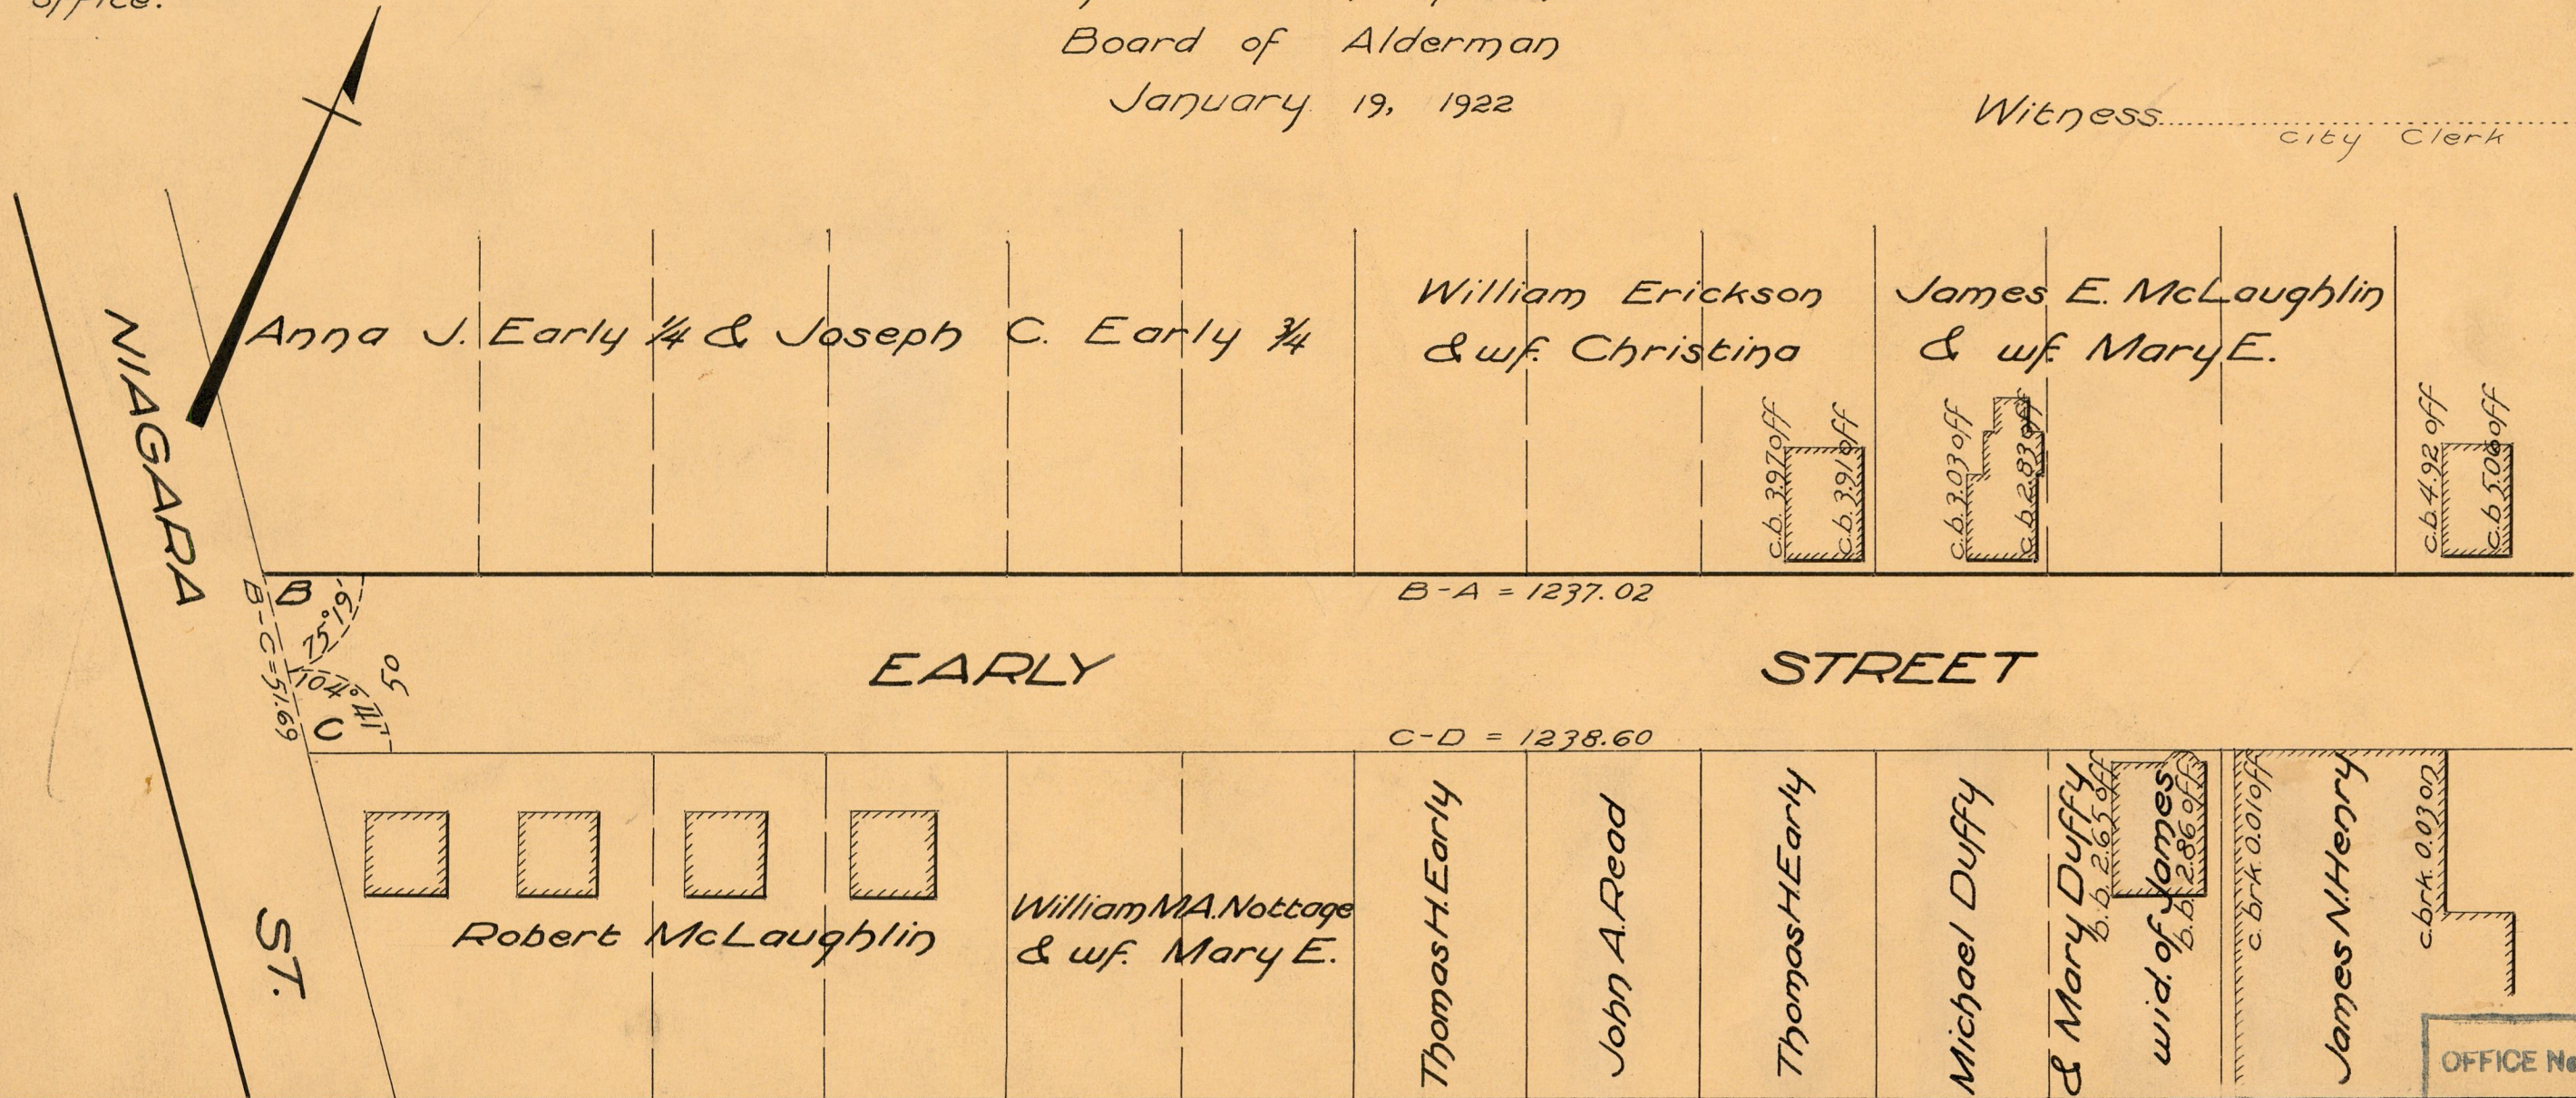

OFFICE No.	22269
DRAWER	81
SHEET	J-3