

Note: The area established and declared a public highway is indicated by the letters ABCD.

The lines thus fixed conform to the deeds recorded in Deed Book 407, page 227, Deed Book 439 pages 51, 54 and 295, Deed Book 440, page 168, Deed Book 444, pages 76 and 430, and Deed Book 446 pages 6, 10 and 28 and to the "Corliss Heights Plat" recorded on Card 695 in the office of the Recorder of Deeds.

PLAT OF SALINA STREET

FROM HAWKINS ST. TO BERKSHIRE ST.
IN TWO SHEETS
SCALE 50 FEET PER INCH
DECLARED A PUBLIC HIGHWAY BY RESOLUTION
OF THE BOARD OF ALDERMEN

June 11, 1923.

1527.62
1517.68
2) 3025.30
1522.65


Witness _____

City Clerk

PROVIDENCE, R.I.
CITY ENGINEER'S OFFICE
STREET LINE DEPT.

Oct. 11, 1923.

046538

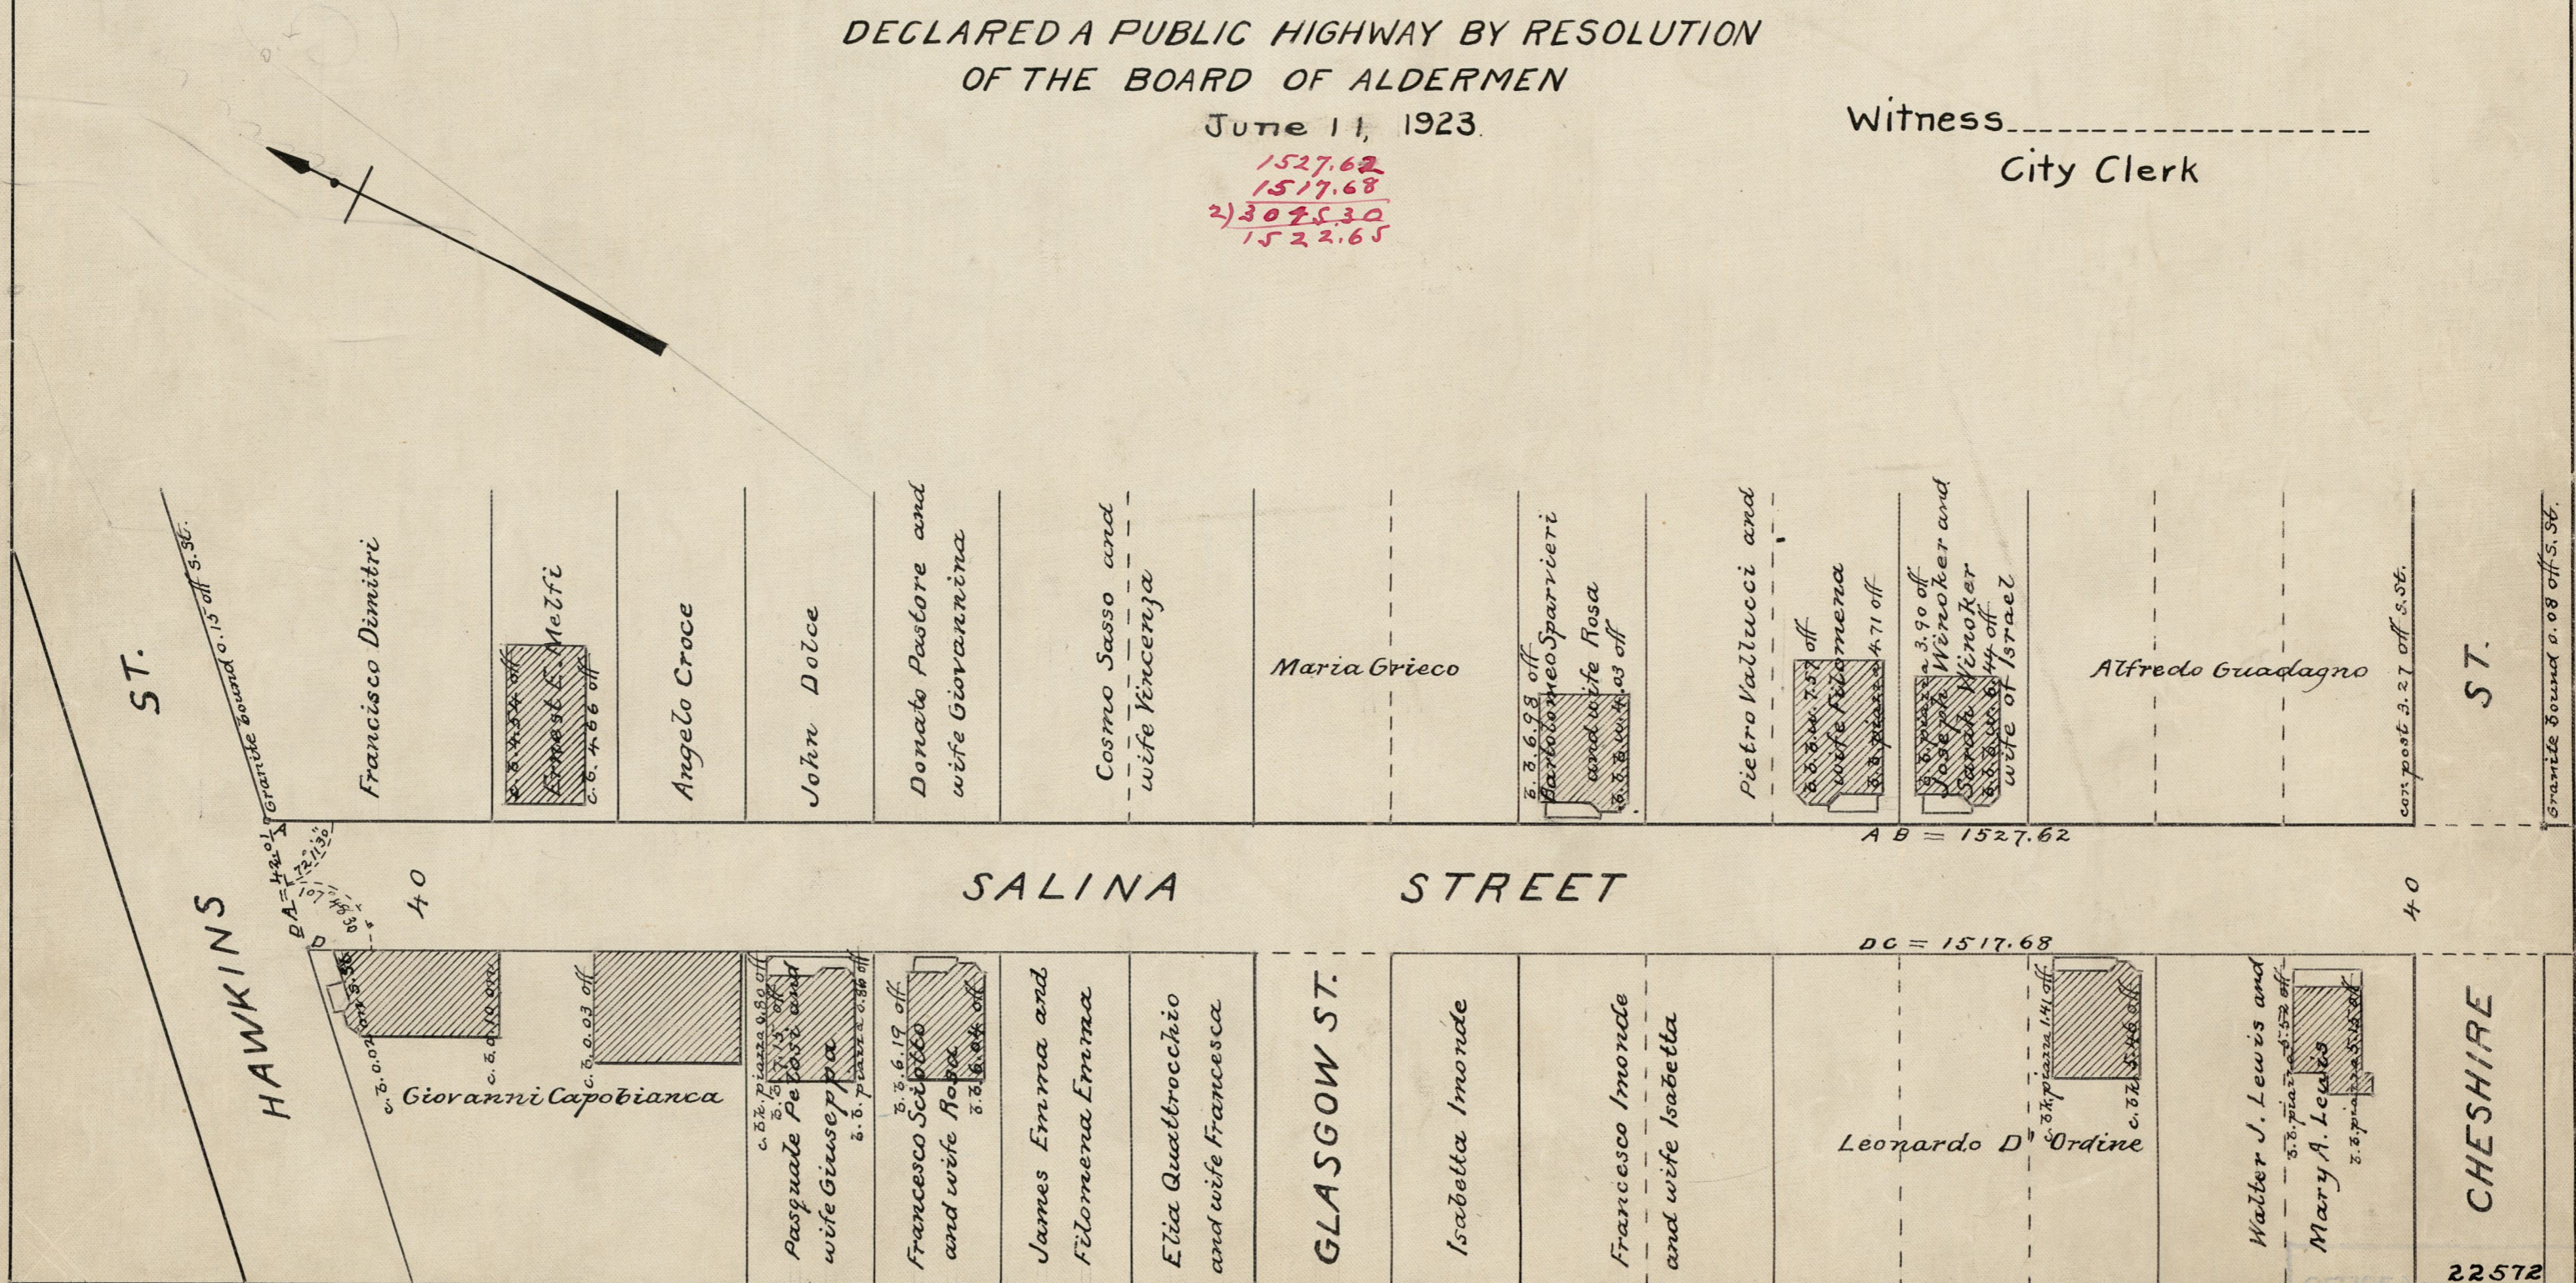

AB = 1527.62

DC = 1517.68

22572

DRAWER 81
SHEET J-34