


PROVIDENCE, R.I.
 CITY ENGINEER'S OFFICE
 STREET LINE DEPT.
 Dec. 8, 1934
 056144

NOTE:—The area declared
 a public highway is denoted
 by the letters ABCDEFGHI
 and conforms to the deed
 dated January 10, 1918 and
 recorded in Deed Book 574
 page 31 in the office of the
 Recorder of Deeds.

PLAT OF
SMITHFIELD AVENUE

FROM
 SELKIRK ST. TO ALAND ST.
 SCALE 80 FEET PER INCH
 HIGHWAY NAMED SMITHFIELD AVE.
 DECLARED A PUBLIC HIGHWAY BY RESOLUTION
 OF THE BOARD OF ALDERMEN
 DECEMBER 4, 1924.

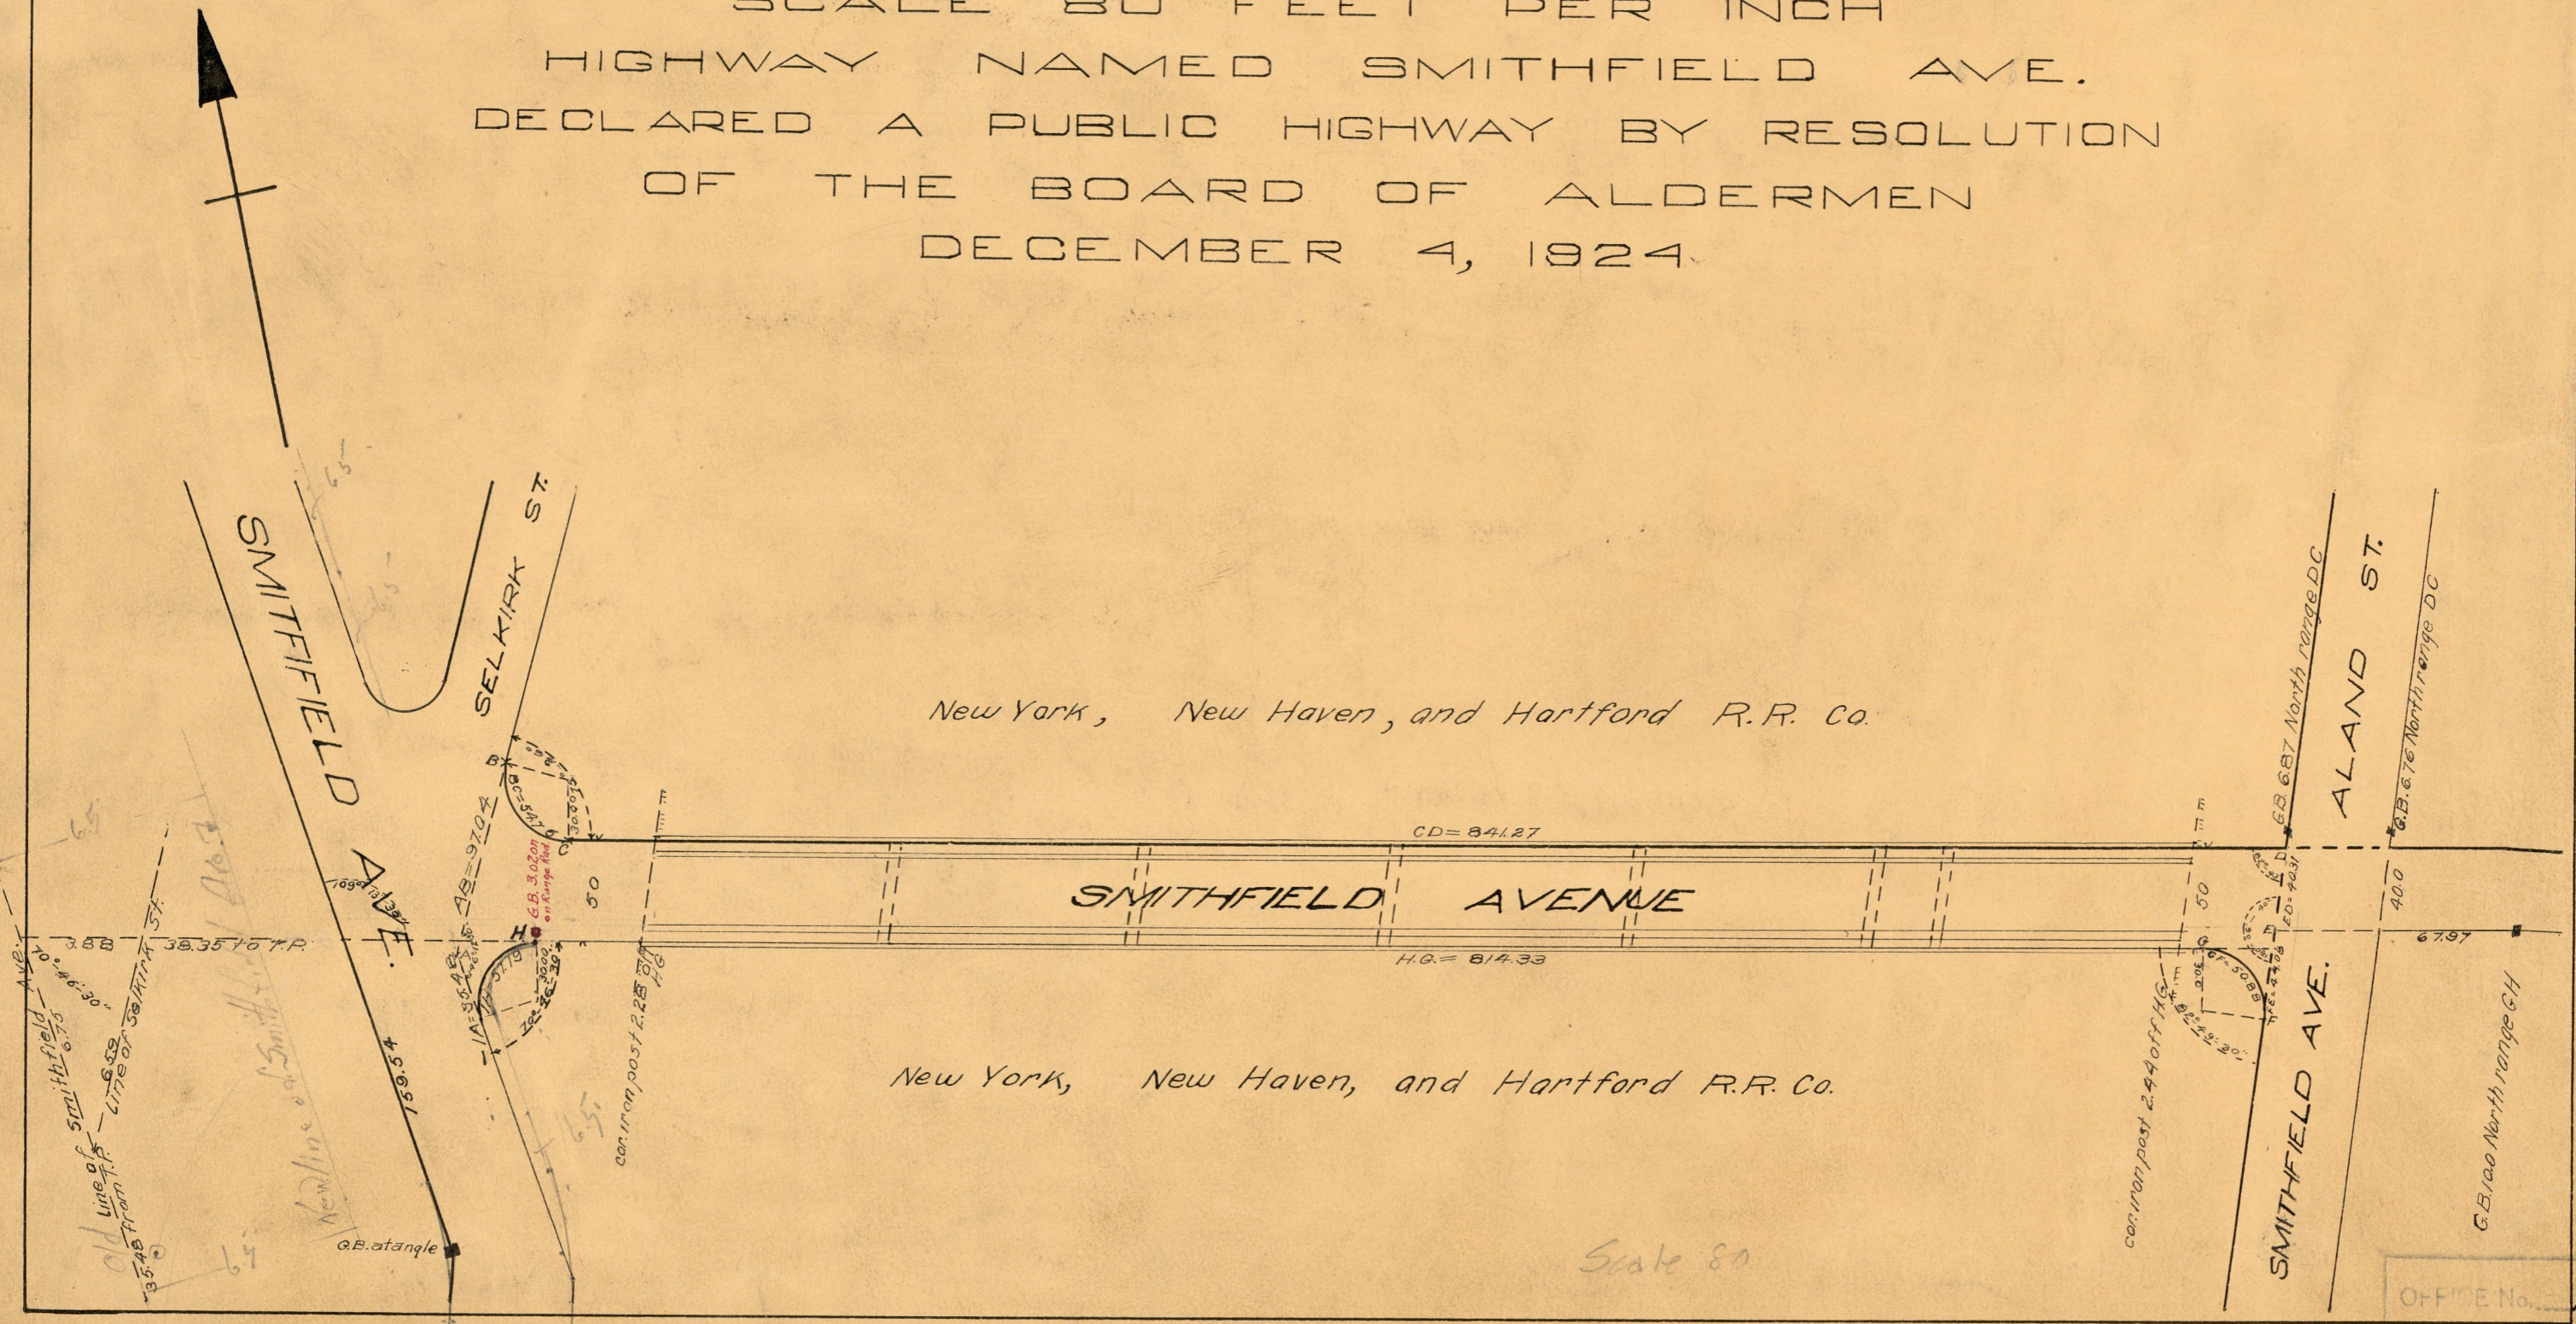

67 Widening by Note.
 See Plat 793 6/26/49

Scale 80

OFFICE No. 22981
 DRAWER 81
 SHEET J-87