

CITY ENGINEER
STREET LINE DEPT.
Feb. 18, 1880
05213

Sheet No. 1

MAP OF
PAGE STREET
FROM BROAD ST. TO CLIFFORD STREET.
IN TWO SHEETS.

City Engineers Office.
Feb. 18, 1880.

Scale, 30 ft. per inch.

COMPARED.

Fredric A. Cladding
Asst. Engineer.


OFFICE NO. 4366
DRAWN BY "82"

82
A-54

159.75
118.07
464.75
742.77
740.05
11983.05
744.52

22.60
28.81
157.83
460.04
770.28

05213
82
A-54

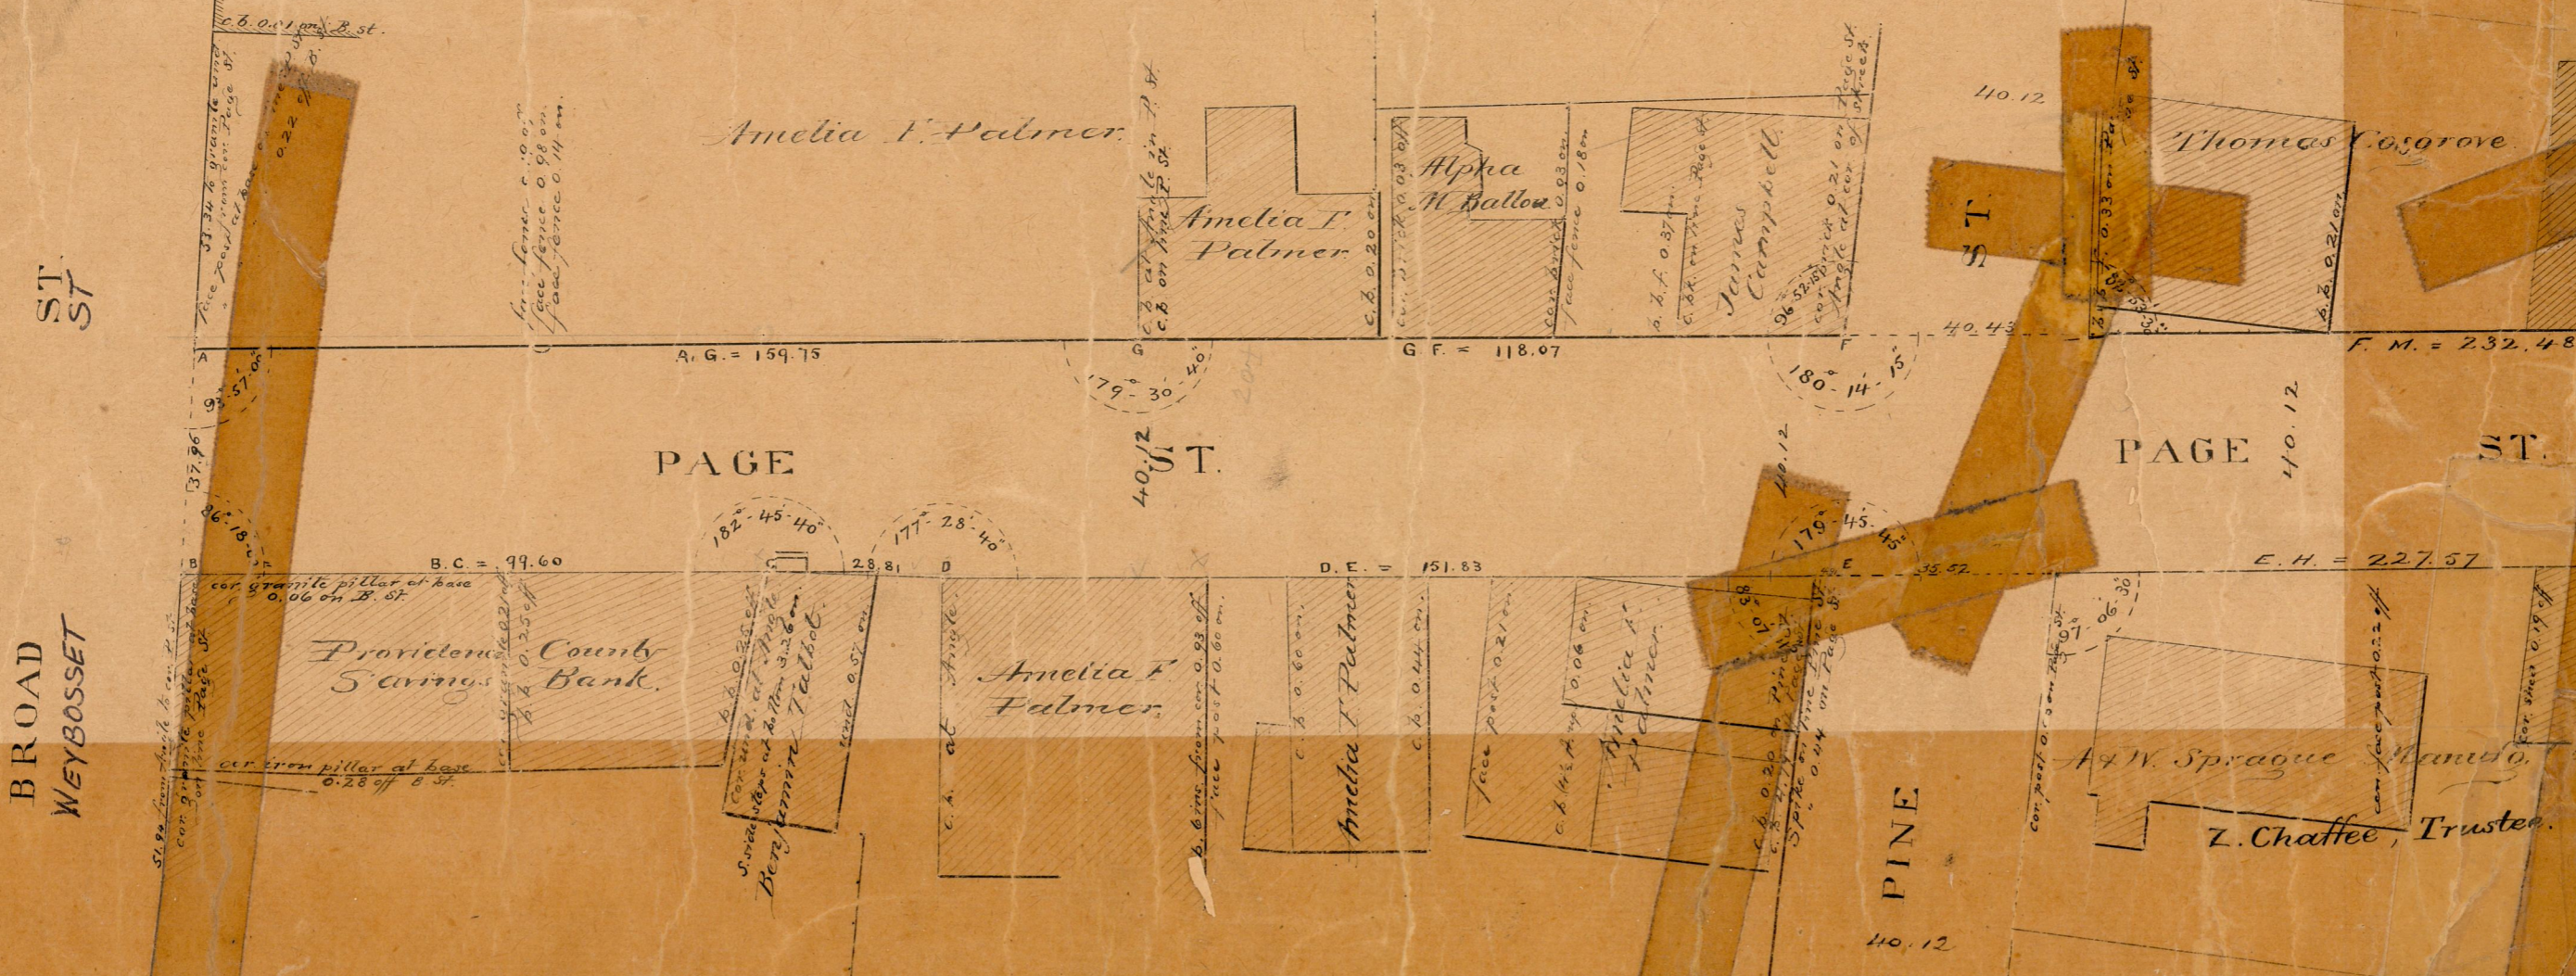

BROAD
WEYBOSSET

ST.
ST.

PAGE
40.12
ST.

PAGE
40.12
ST.

PINE
40.12

83
A-54

OFFICE
DRAWN
SHEET