

# MAP OF GEORGE STREET.


FROM BENEFIT ST. TO GANO STREET.  
IN 8 SHEETS.

Dec 12 1882 Correct to date.  
Names in red added Mar 16 1883

Providence R. I.  
This Map accompanies our  
Report of this date.

Scale 40 ft. per inch.

Committee.

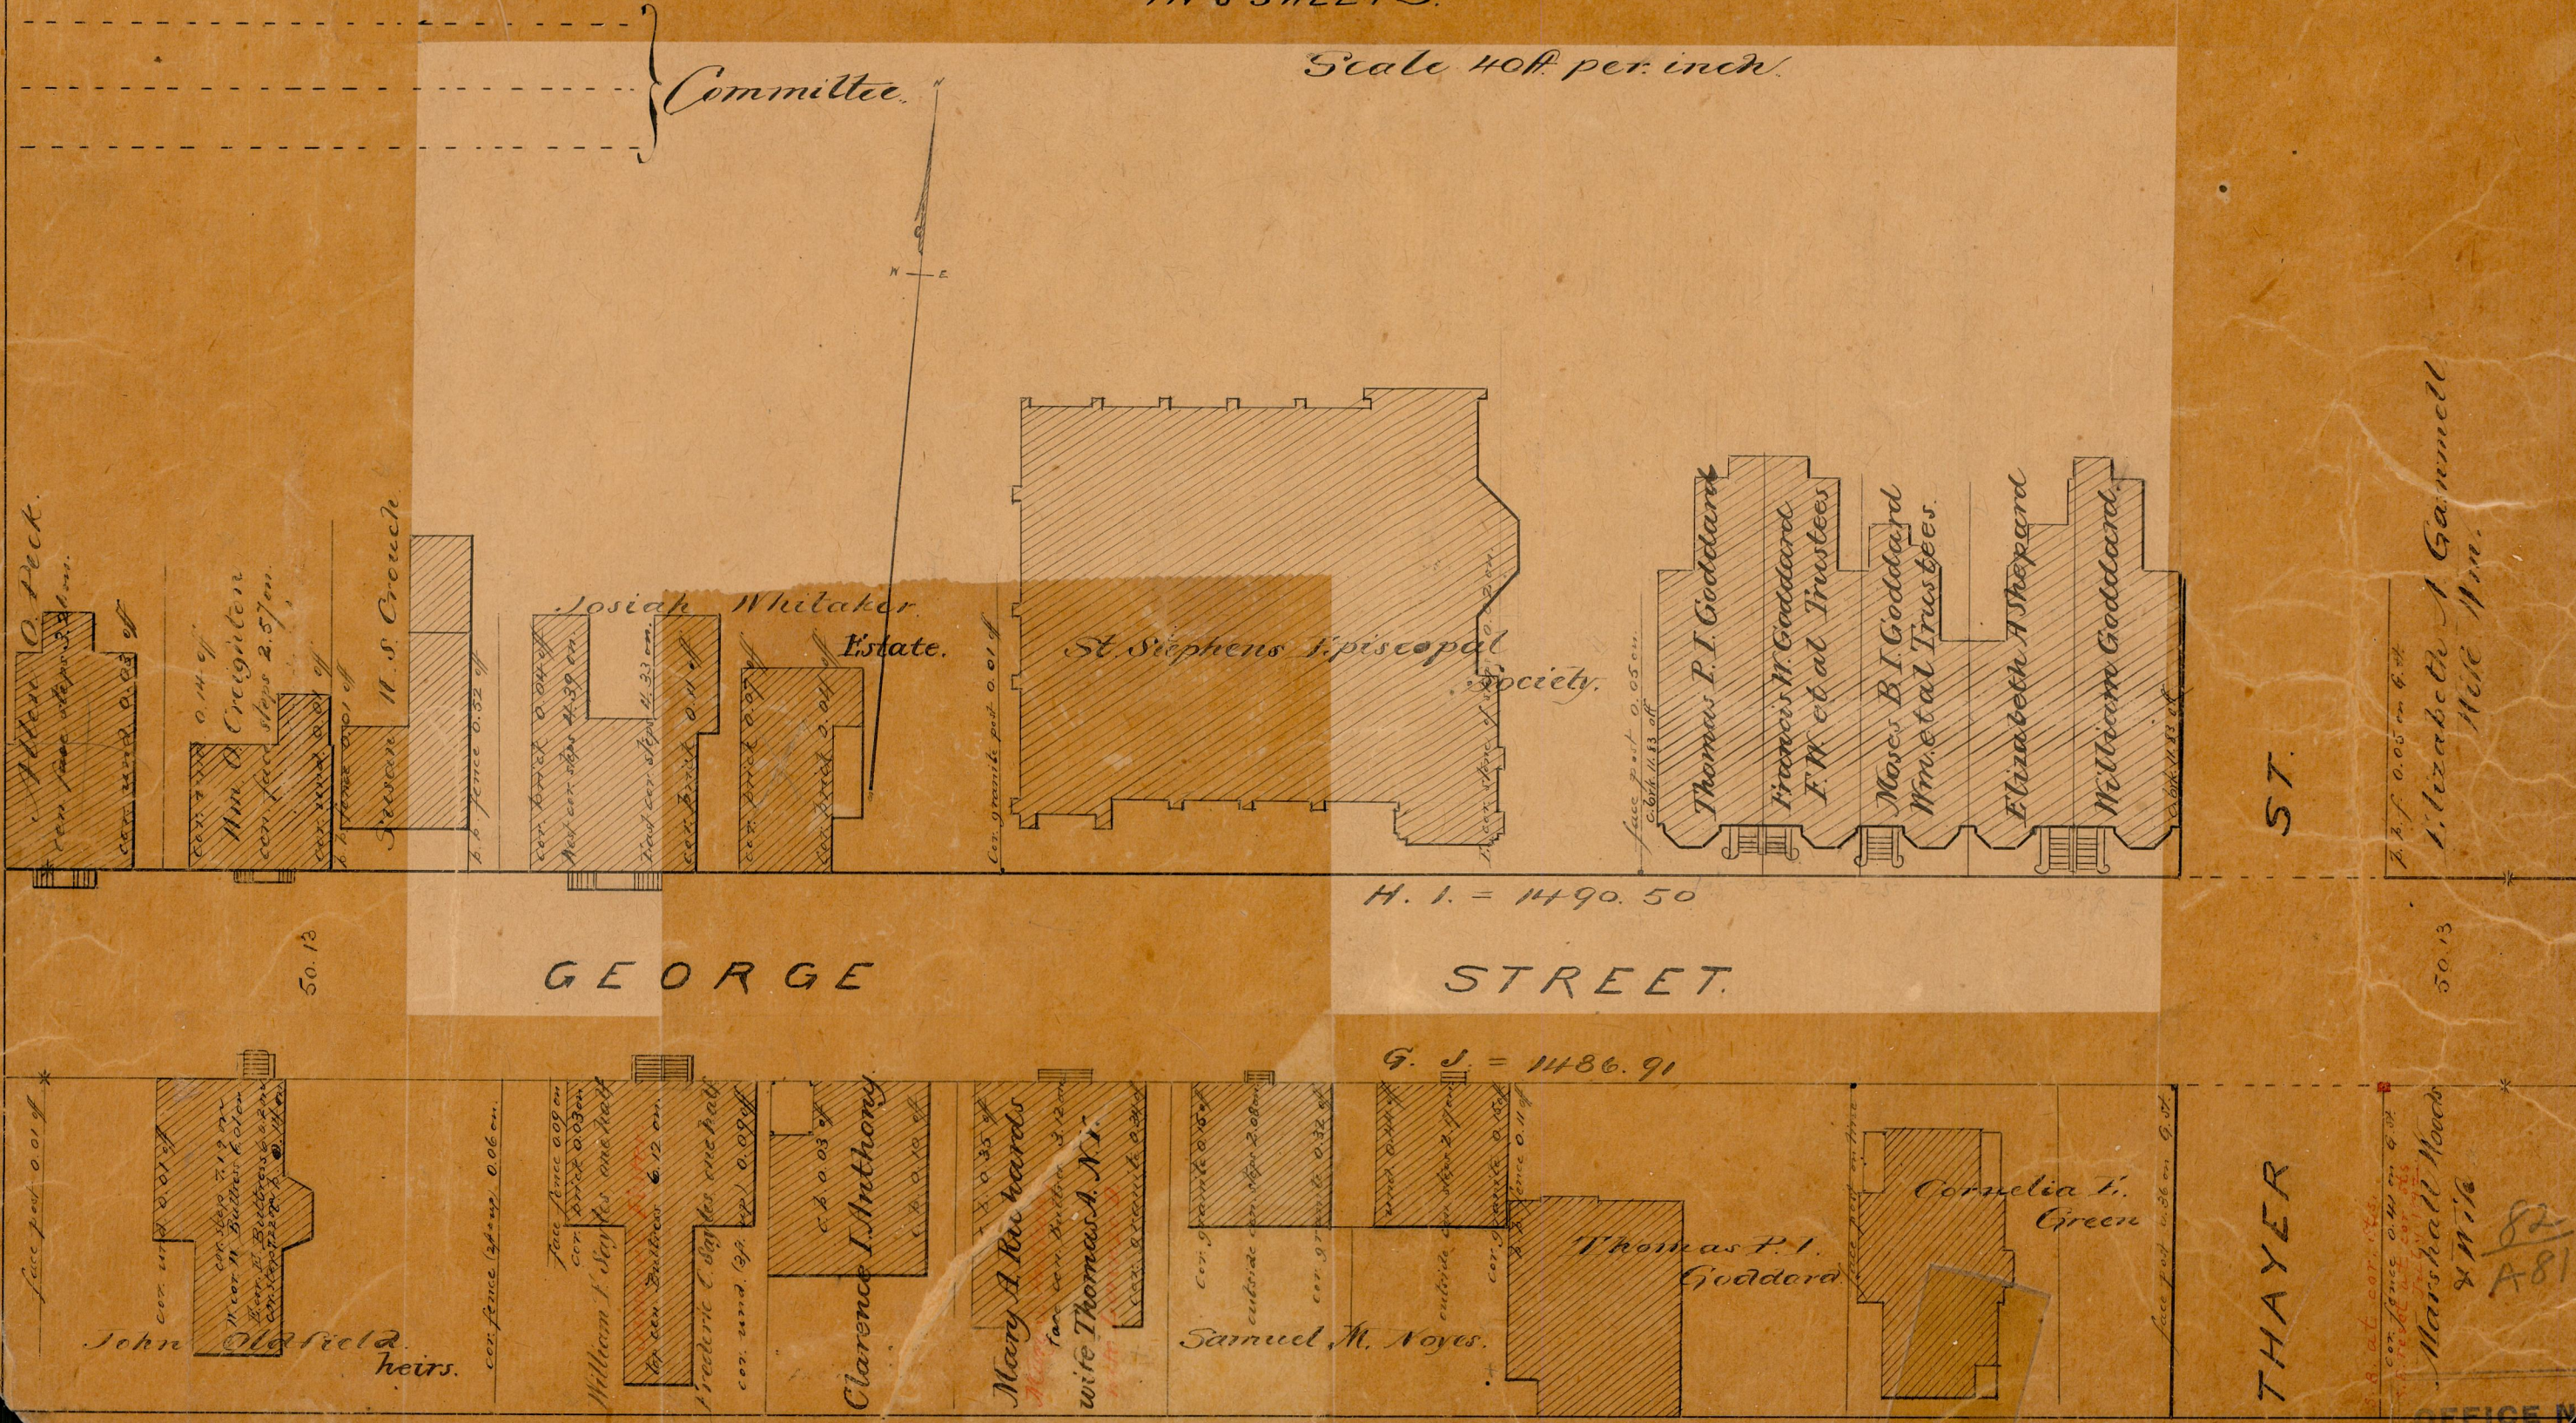

Alfred O. Peck.  
con. face of lot 2.57 m.  
con. wall 0.03 off

0.14 off  
H. O. Creighton  
con. face of steps 2.57 m.  
con. wall 0.03 off

Reverend W. S. Crouch  
0.02 off

Josiah Whitaker  
Estate.  
con. brick 0.04 off  
Head cor. steps 4.39 m.  
Head cor. steps 4.33 m.  
con. brick 0.11 off  
con. brick 0.07 off  
con. brick 0.04 off

con. granite post 0.01 off

Thomas P. I. Goddard  
Francis W. Goddard  
F. W. et al Trustees  
Moses B. I. Goddard  
Wm. et al Trustees.  
Elizabeth A. Shepard  
William Goddard.  
con. granite post 0.05 m.  
con. brick 1.43 off

ST.

Elizabeth A. Gammell  
Alice Ann.

con. wall 0.01 off  
con. steps 7.19 m.  
H. cor. W. Butler's lot  
con. W. Butler's lot  
con. W. Butler's lot  
con. W. Butler's lot

con. fence (24 ft.) 0.06 m.

Face fence 0.09 m  
con. brick 0.08 m  
William T. Styles and wife  
H. cor. Butler's lot  
con. Butler's lot 6.12 m.  
Frederic C. Styles and wife  
con. wall (34 ft.) 0.09 off

Clarence T. Anthony  
0.03 off  
0.19 off

Mary A. Richards  
and wife Thomas A. N.Y.  
con. granite post 0.01 off  
con. granite post 0.01 off

Samuel M. Noyes.  
con. granite 0.16 off  
outside con. step 2.08 m.  
con. granite 0.16 off  
con. granite 0.16 off  
con. granite 0.16 off

Thomas P. I. Goddard

Cornelia T. Green

face post 0.06 on 9.0 ft.

THAYER

con. fence 0.4 m on 9.0 ft.  
con. fence 0.4 m on 9.0 ft.  
con. fence 0.4 m on 9.0 ft.  
con. fence 0.4 m on 9.0 ft.

Marshall Wood  
477 1/2

82  
A81